


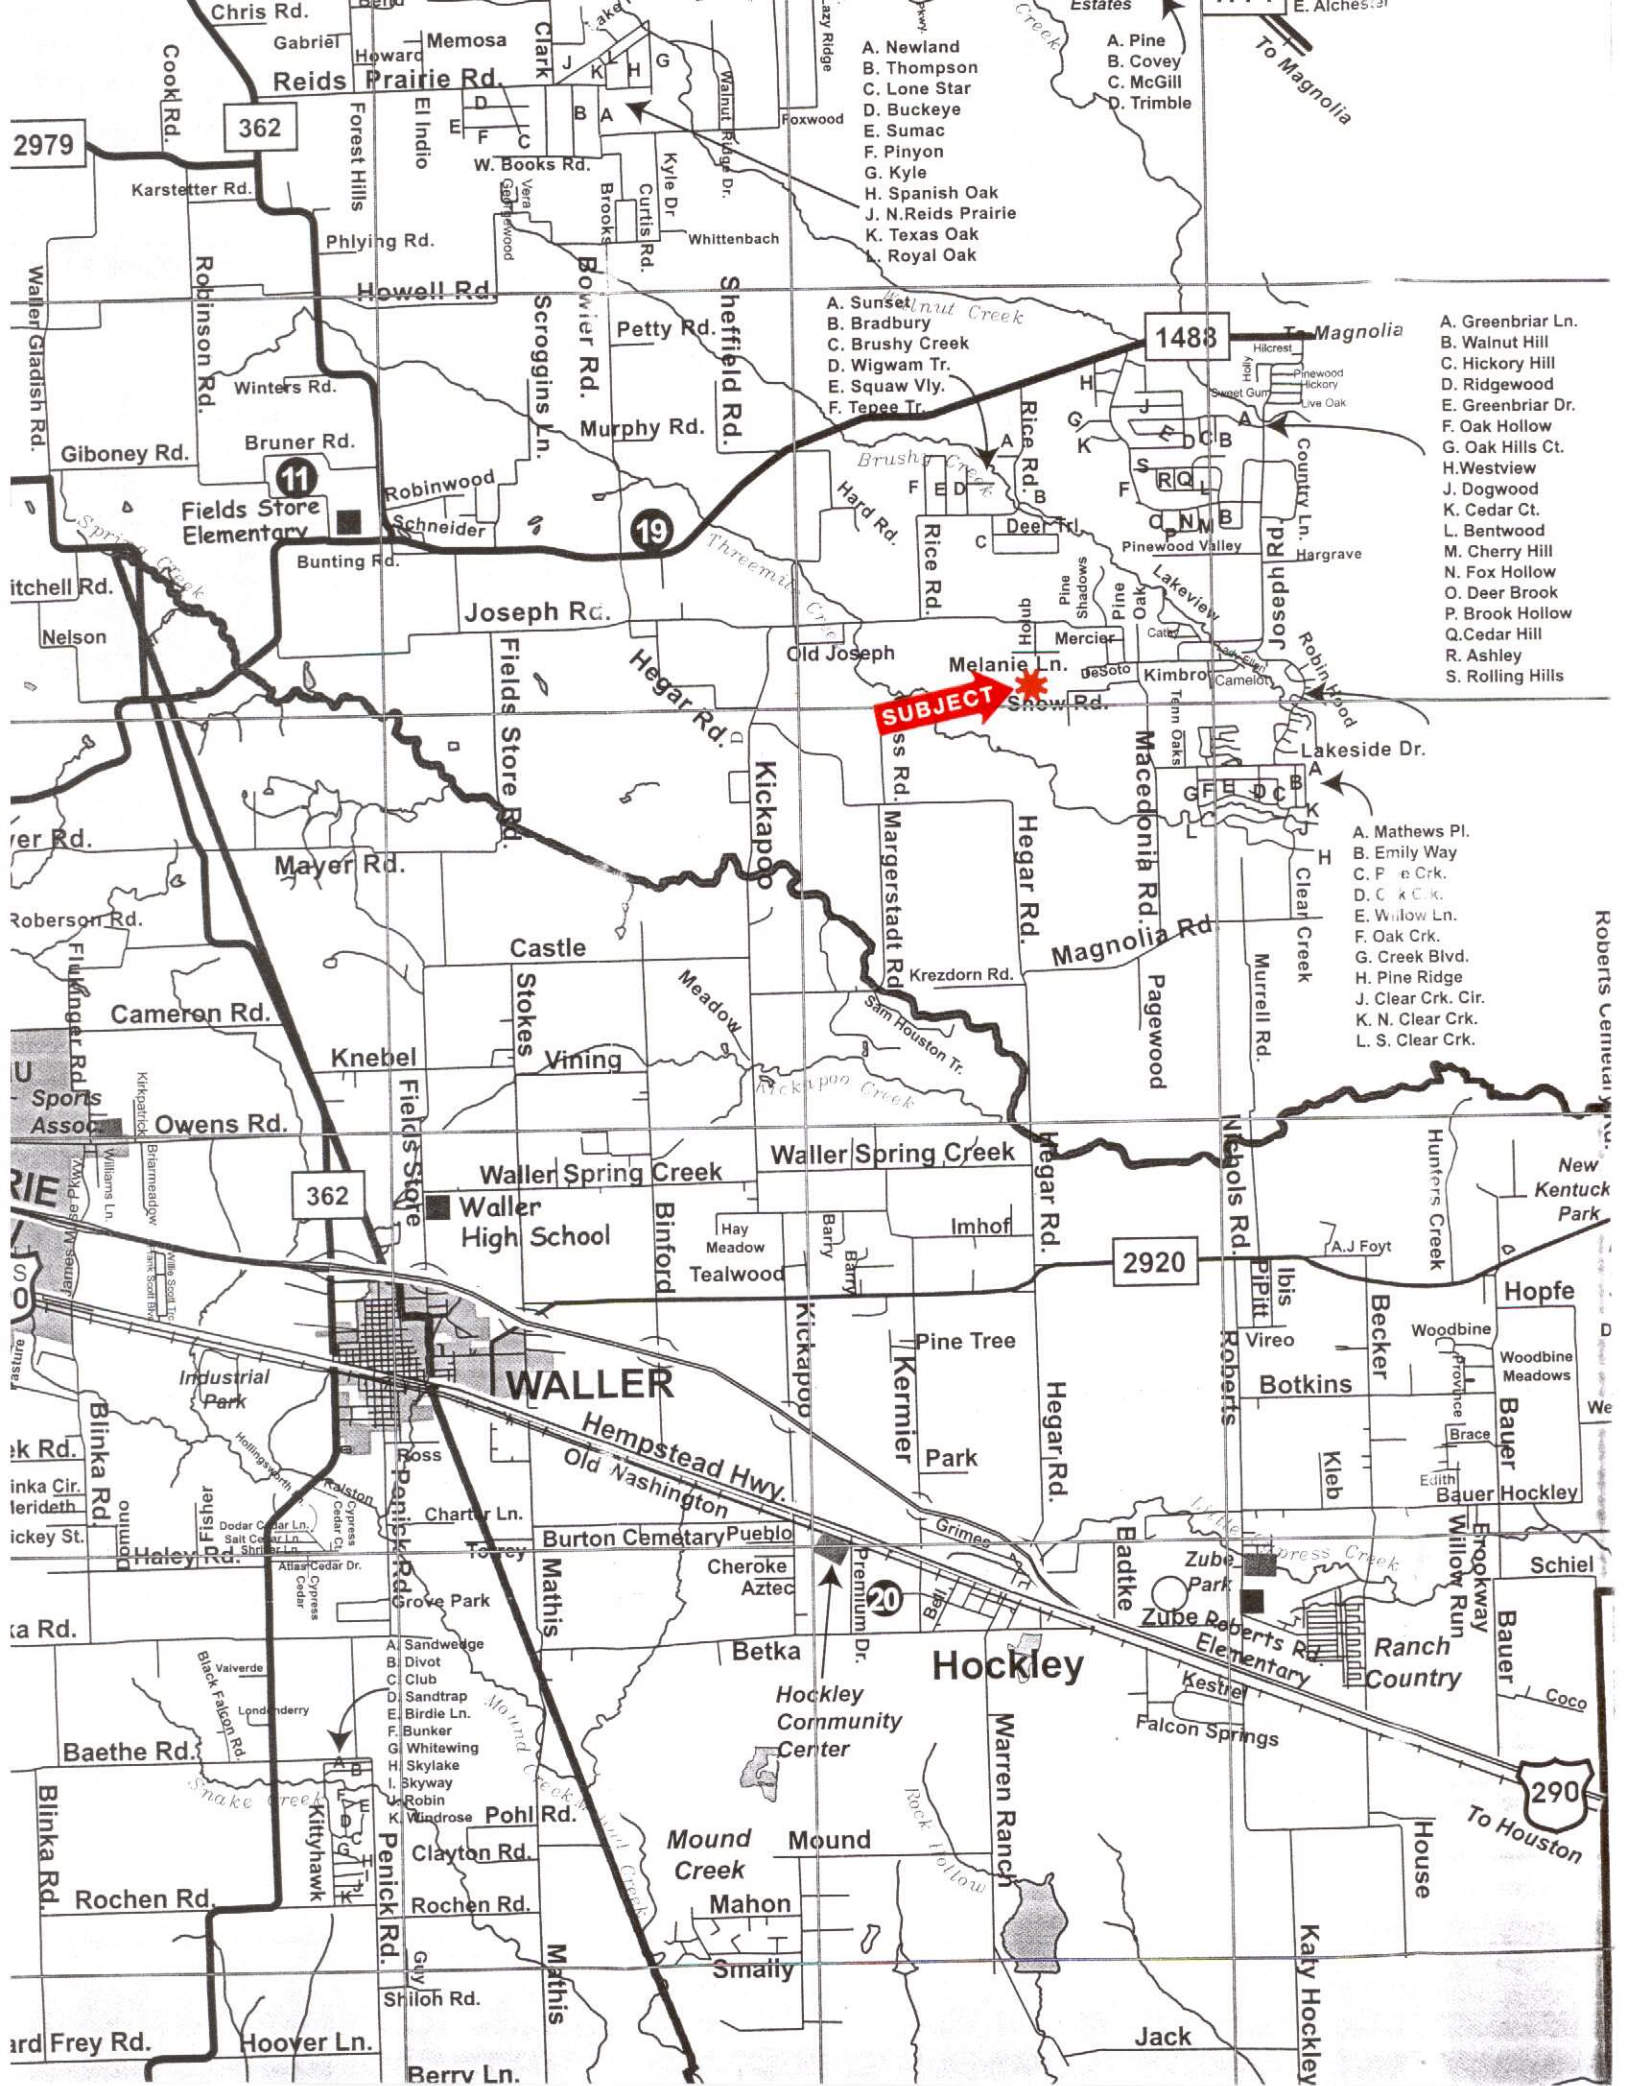

- A. Newland
- B. Thompson
- C. Lone Star
- D. Buckeye
- E. Sumac
- F. Pinyon
- G. Kyle
- H. Spanish Oak
- J. N. Reids Prairie
- K. Texas Oak
- L. Royal Oak

- A. Pine
- B. Covey
- C. McGill
- D. Trimble


- A. Sunset
- B. Bradbury
- C. Brushy Creek
- D. Wigwam Tr.
- E. Squaw Vly.
- F. Teepee Tr.

- A. Greenbriar Ln.
- B. Walnut Hill
- C. Hickory Hill
- D. Ridgewood
- E. Greenbriar Dr.
- F. Oak Hollow
- G. Oak Hills Ct.
- H. Westview
- J. Dogwood
- K. Cedar Ct.
- L. Bentwood
- M. Cherry Hill
- N. Fox Hollow
- O. Deer Brook
- P. Brook Hollow
- Q. Cedar Hill
- R. Ashley
- S. Rolling Hills

- A. Mathews Pl.
- B. Emily Way
- C. Pine Crk.
- D. C. K. Crk.
- E. Willow Ln.
- F. Oak Crk.
- G. Creek Blvd.
- H. Pine Ridge
- J. Clear Crk. Cir.
- K. N. Clear Crk.
- L. S. Clear Crk.

- A. Sandwedge
- B. Divot
- C. Club
- D. Sandtrap
- E. Birdie Ln.
- F. Bunker
- G. Whitewing
- H. Skylake
- I. Skyway
- J. Robin
- K. Woodrose



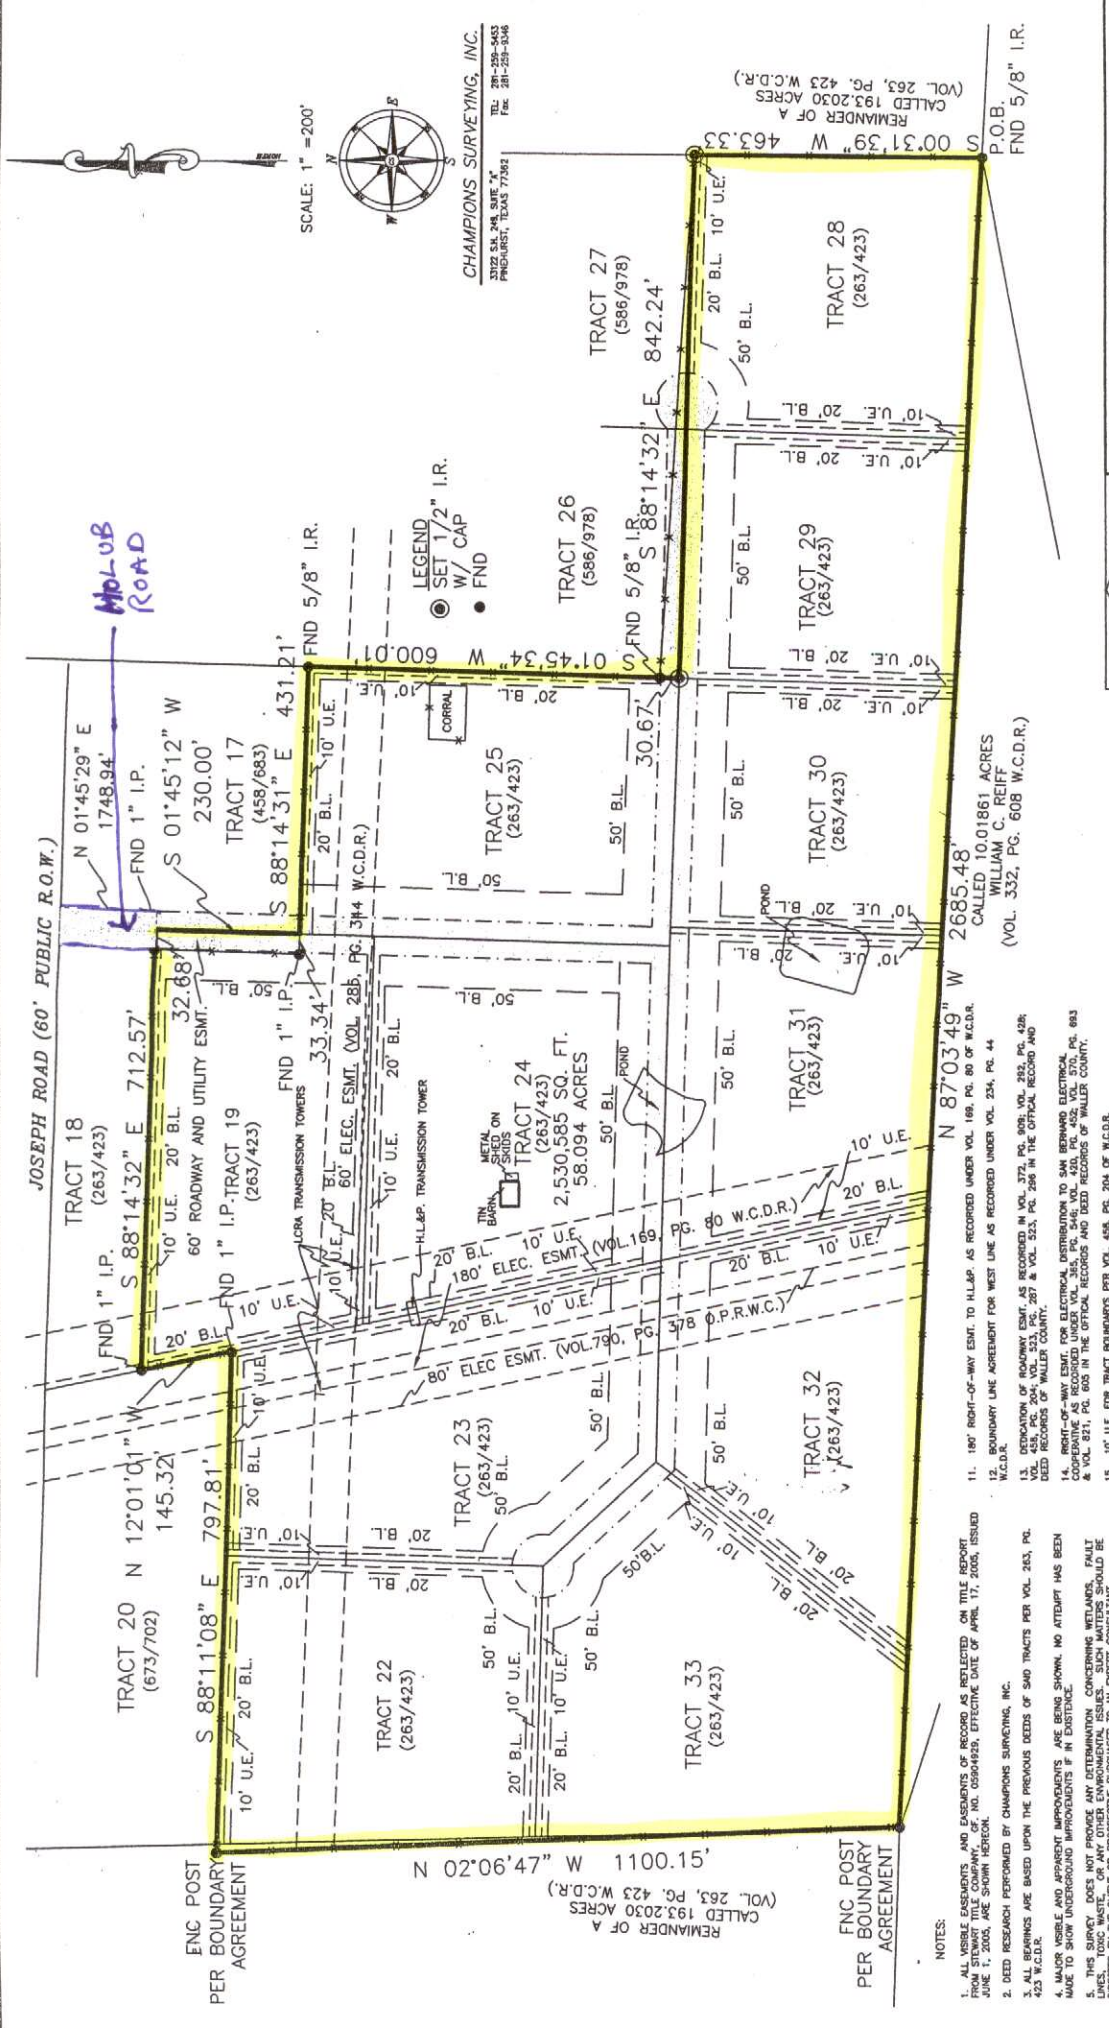

BOUNDARY SURVEY
58.094 ACRES BEING TRACTS 18, 22, 23, 24, 25, 26, 27, 28, 29, 30, 31, 32 & 33
OUT OF FURNACE SUBDIVISION (UNRECORDED)
WALLER COUNTY, TEXAS

DATE SURVEYED: 6/10/05
REGISTERED PROFESSIONAL LAND SURVEYOR NO. 5234
REGISTERED PROFESSIONAL LAND SURVEYOR

PERFORMED FOR:
BALEDEMAR 'BRAVO

DATE: 6/10/05
DRAWN BY: BOB
APPROVED:
PROJECT NO.: 0501008

