


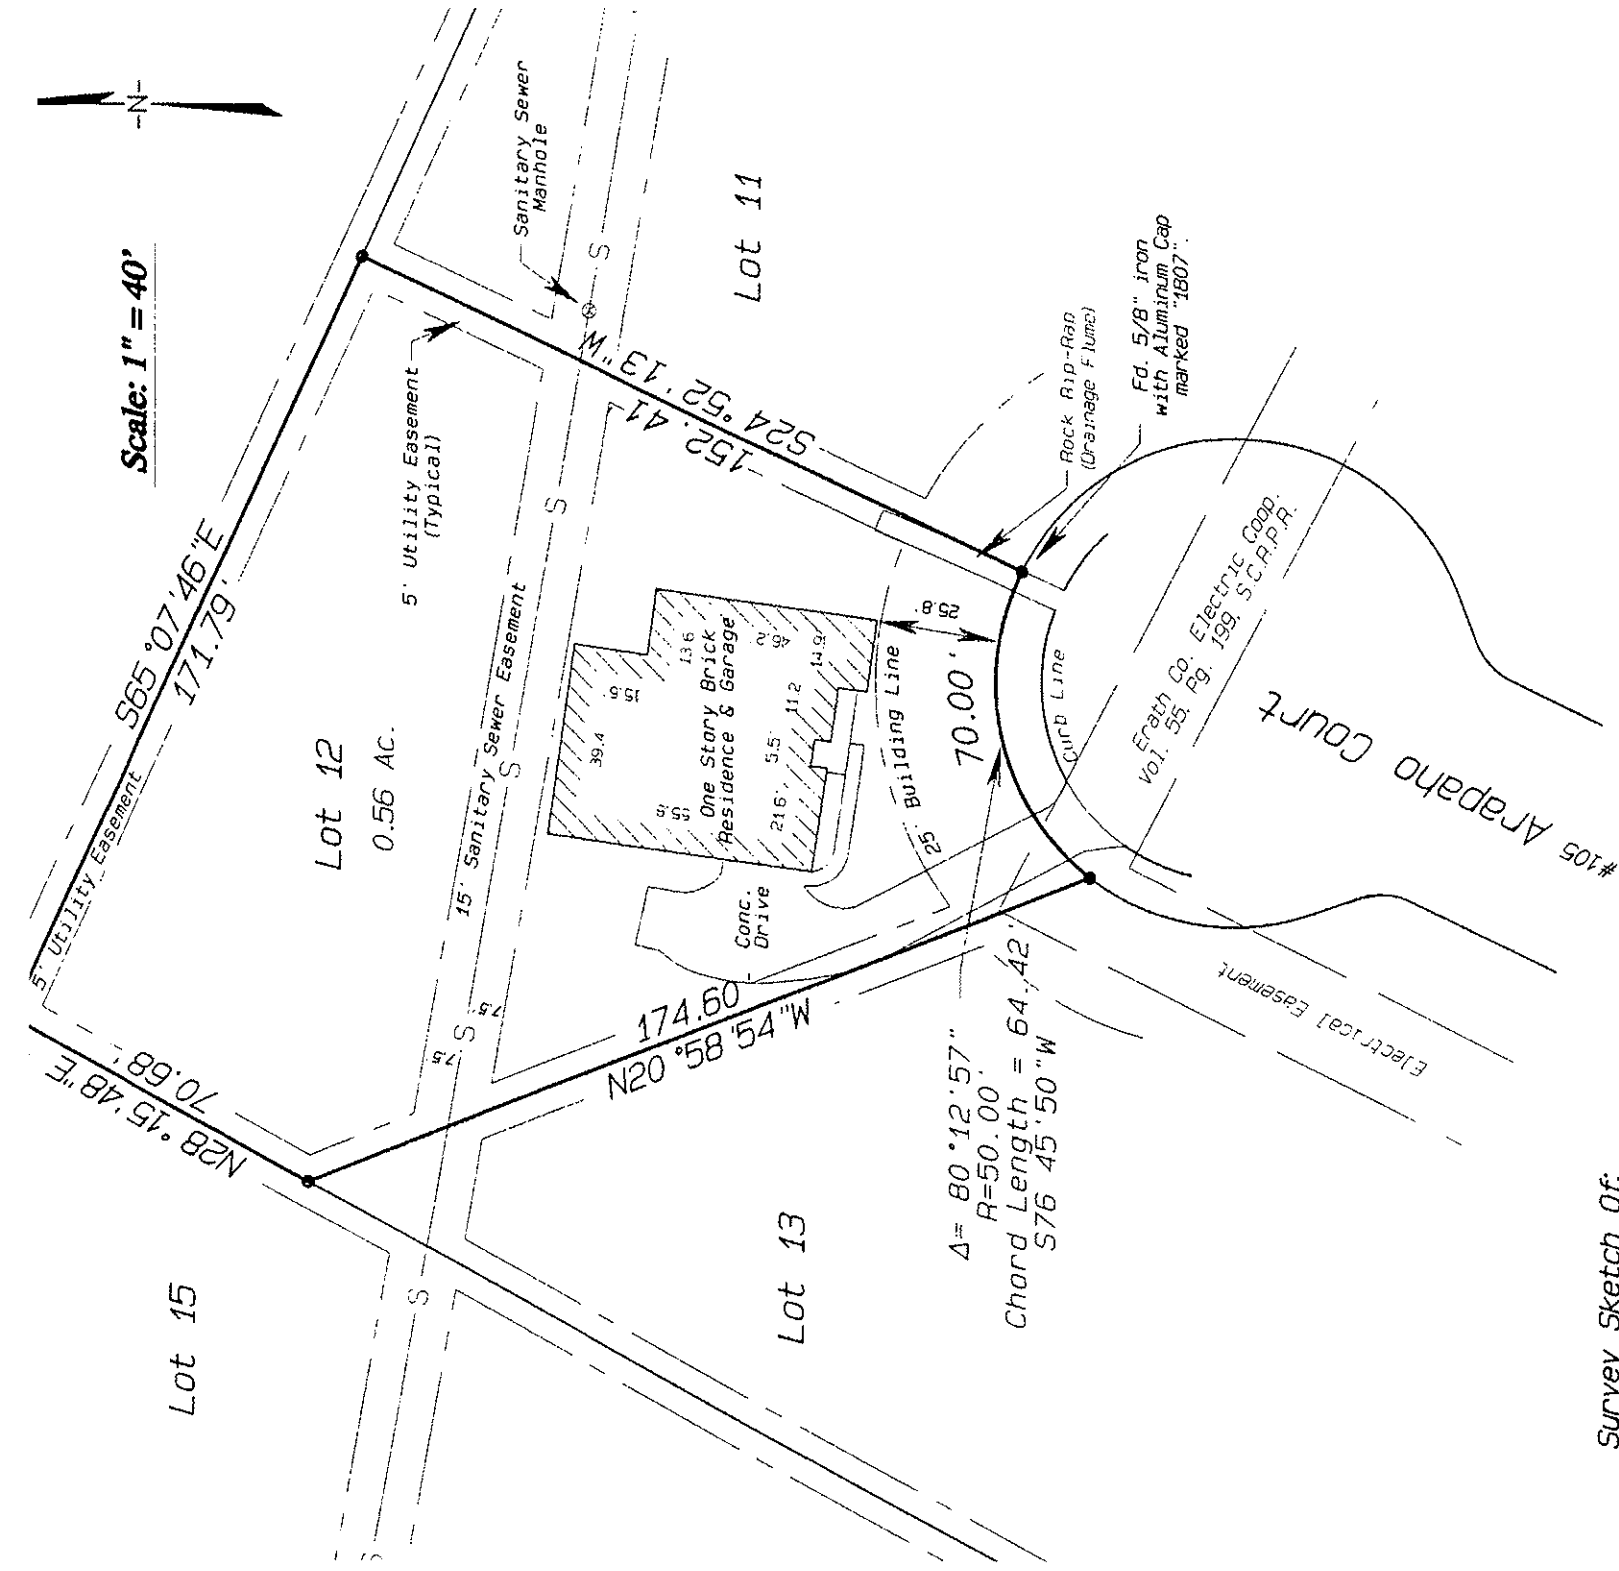

Survey Sketch Of:

Lot 12 of Cactus Creek Addition, in the City of Glen Rose, Somervell County, Texas, according to the plat thereof, recorded in Volume 51, Page 118 of the Somervell County Real Property Records.

Note: The easement to Erath County Electric Coop, recorded in Volume 55, Page 201 does not appear to affect this lot.

This lot is in Zone "X" - areas determined to be outside 500-year floodplain - according to Flood Insurance Rate Map No. 48425C0050 C, dated April 3, 1995.

Note: All corners are found 5/8" irons with Plastic Caps marked "314", except as shown.

Vaughn Surveying

P.O. Box 1244
Glen Rose, Texas
76043

(254) 897-4868
fax 897-7404

Surveyed on the ground in March, 2005.

W. L. Vaughn

W. L. "Will" Vaughn
Registered Professional Land
Surveyor No. 1807

Valid only if signed in blue ink