


LINE TABLE		
LINE	LENGTH	BEARING
L1	537.84	S31°28'43"E
L2	56.91	S25°58'03"E
L3	43.73	S25°58'03"E
L4	14.96	S41°02'24"E
L5	15.37	S46°25'20"E


- LEGEND**
- PS - IRON PIN SET #5 REBAR
 - MH - MANHOLE
 - PP - POWER POLE
 - TEL PED. - TELEPHONE PEDESTAL
 - V VALVE
 - I.O. - IRON OLD FOUND

CERTIFICATION:
I HEREBY STATE THAT TO THE BEST OF MY KNOWLEDGE, INFORMATION, AND BELIEF, THE SURVEY SHOWN HEREON ACCORDS WITH THE STANDARDS AND PRACTICES OF THE LAND SURVEYING IN SOUTH CAROLINA, AND MEETS OR EXCEEDS THE REQUIREMENTS FOR A CLASS A SURVEY AS SPECIFIED THEREIN, THAT THERE ARE NO ENCROACHMENTS OR PROJECTIONS OTHER THAN SHOWN HEREON, THAT THE AREA SHOWN HEREON (IS NOT) LOCATED IN A FLOOD HAZARD AREA.

LUCIUS D. COBB, SR.
LAND SURVEYOR, INC.
S.C. REG. LAND SURVEYOR NO. 6039
110 FRETOWER ROAD
RAO, S.C. 29043
(803) 781-6088

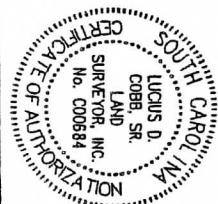

N/F FURMAN & PEGGY MILLER
TMS 0100-08-064

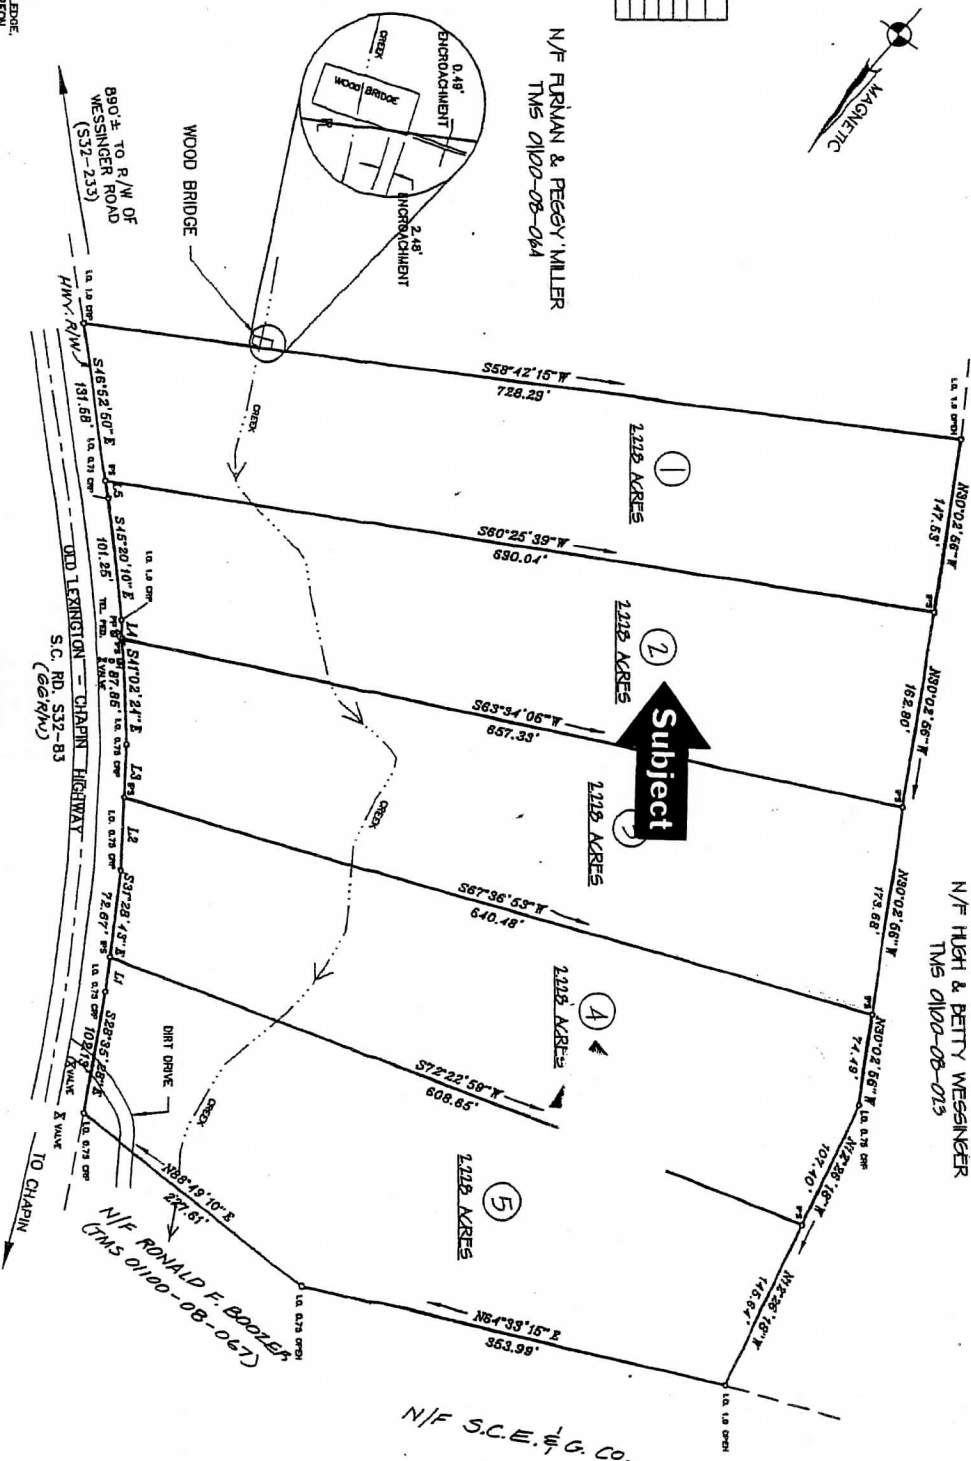

**PLAT OF PROPERTY SUBDIVIDED FOR
BESSIE I. BOOZER TRUST**

STANFORD WYMAN BOOZER, JR., TRUSTEE
IN LEXINGTON COUNTY, NEAR HILTON, S.C.

NOTES:

- 1) REFERENCE MADE TO THE FOLLOWING:
 - A. PLAT FOR WYMAN BOOZER REALTY, INC. SHOWING AN 11.12 AC. TRACT (THE SAME ABOVE PRIOR TO SUBDIVISION) BY CARL W. BOSTICK, P.L.S. DATED MAR. 9, 1977.
 - B. PORTION OF LEX. CO. TMS 01100-09-026 WEST OF OLD LEXINGTON HIGHWAY (S32-83).

SCALE: 1" = 100'

DATE: NOV. 5, 2001



GRAPHIC SCALE