
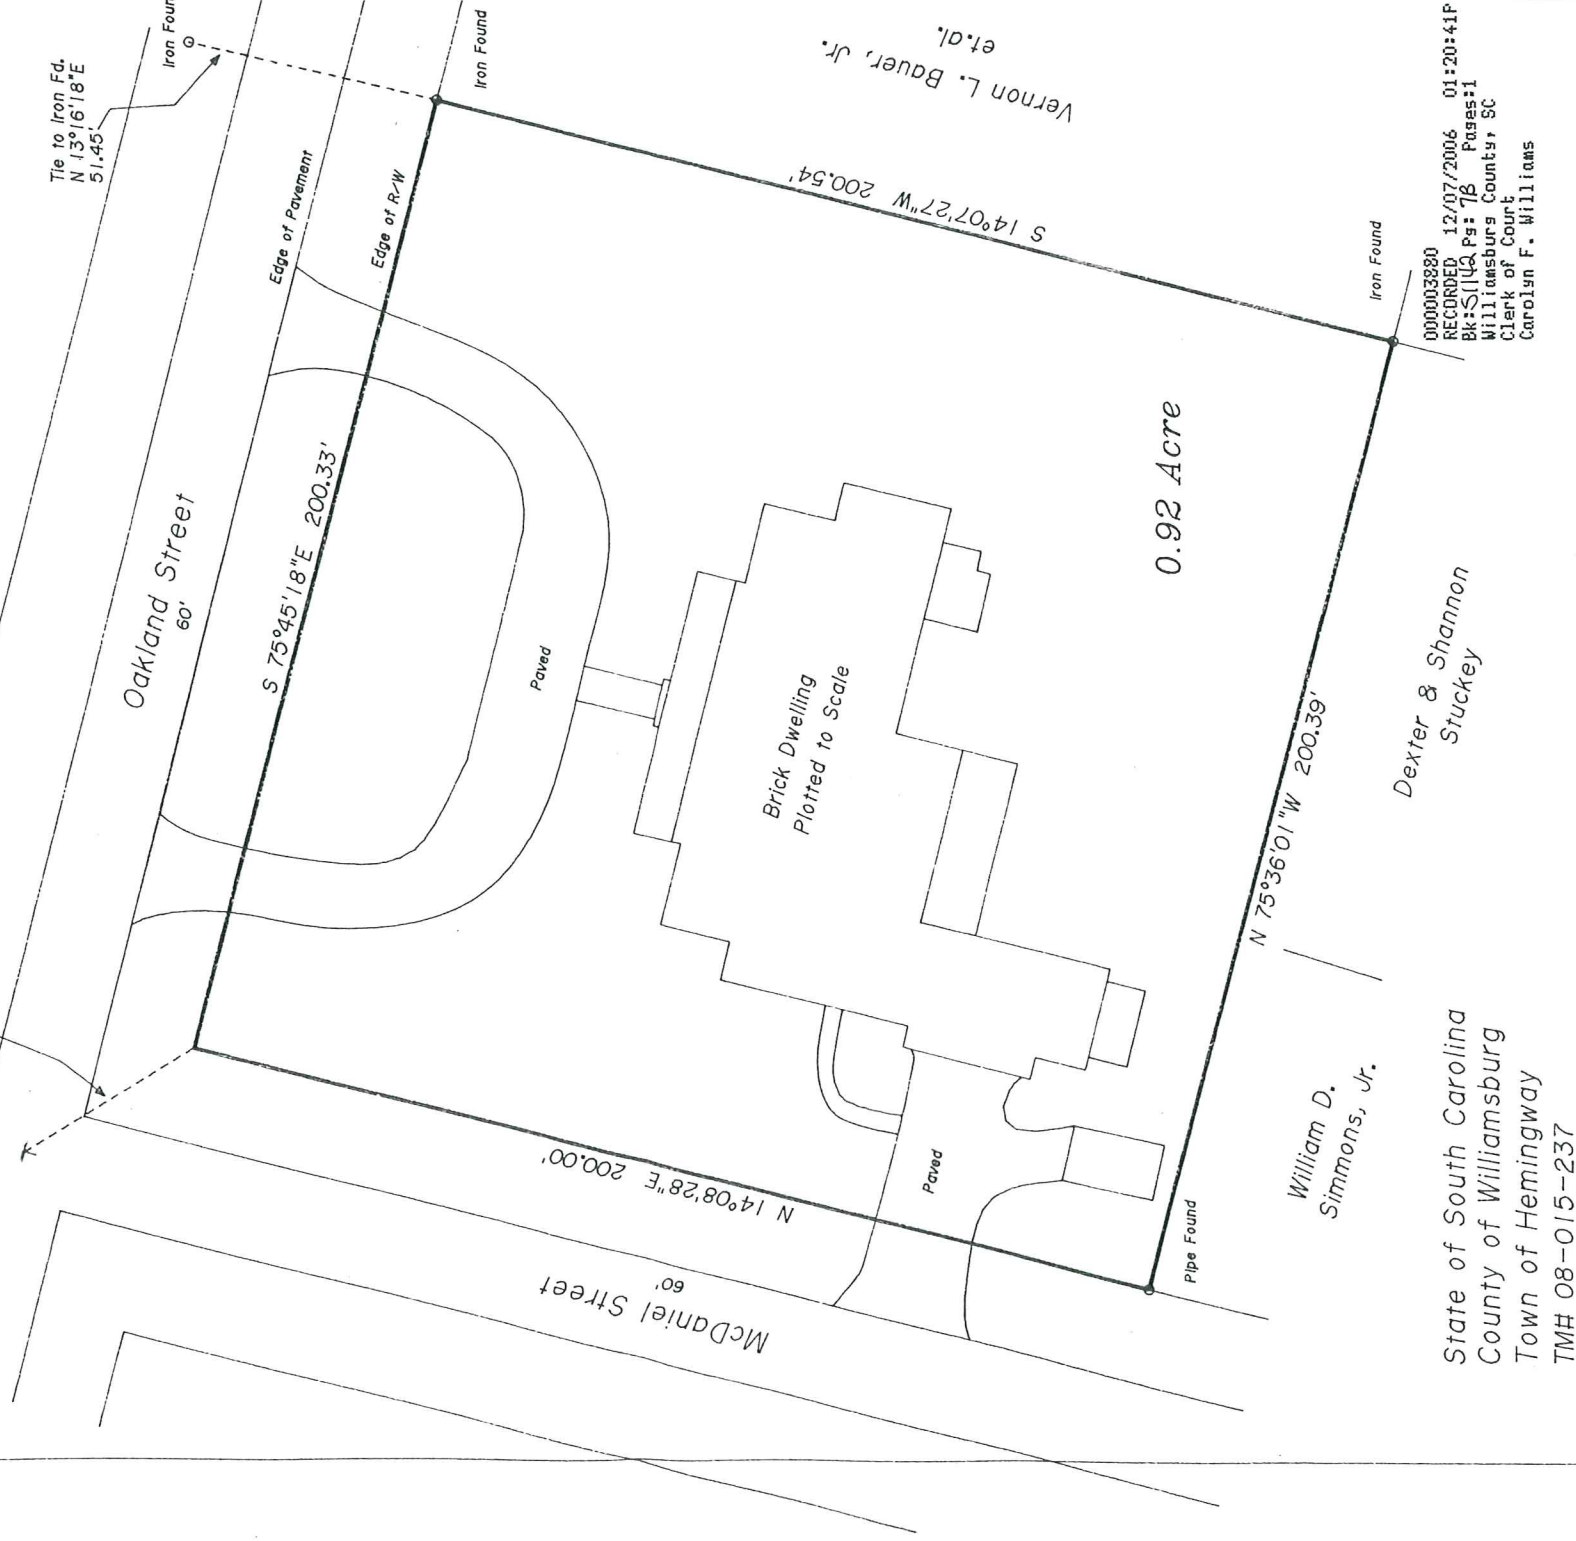


To the best of my knowledge and belief the survey shown hereon was made in accordance with the Minimum Standards Manual for the Practice of Land Surveying in South Carolina and meets or exceeds the requirements for a class "A" survey as specified therein.

THIS PROPERTY DESIGNATED AS
DIST. 08 MAP 015 PARCEL 237
ON WILLIAMSBURG COUNTY TAX MAPS.

SPLIT FROM
Leafy Lilies / B 12/07/06
WILLIAMSBURG COUNTY TAX ASSESSOR

Tie to Pavement C-Line
N 31°33'03"W
40.98'

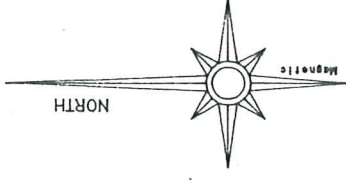

State of South Carolina
County of Williamsburg
Town of Hemingway
TMH 08-015-237

Dexter & Shannon
Stuckey

William D.
Simmons, Jr.

Surveyed for:

Bryan J. Miller

B. J. Miller

J. B. Ellis, Jr.
Reg. Land Surveyor 13849
415 East Main Street
Kingstree, South Carolina 29556
(843) 355-6872



Surveyed: Nov. 10, 2004

000003880
RECORDED 12/07/2006 01:20:41P
BK: S1142 PG: 78 Pages: 1
Williamsburg County, SC
Clerk of Court
Carolyn F. Williams