

22	N 73°35' E	99.87	43	N 27°39'56" E	24.40
23	N 70°30'35" E	104.87	44	N 66°18'50" E	29.94
24	N 60°25'44" E	78.75	45	N 41°18'58" W	51.00
25	N 28°16'39" W	78.83	46	S 10°52'11" E	64.41
26	S 68°28'31" W	34.88	47	S 85°55'10" W	33.00
27	S 67°45'34" W	104.31	48	N 83°09'17" W	50.81
28	S 71°40'10" W	81.40	49	N 51°22'46" W	44.39
29	S 68°46'10" W	40.35	50	N 3°15'39" W	60.13
30	N 74°26'26" W	88.84	51	N 1°14'34" W	82.47
31	N 68°12'26" W	81.43	52	N 18°32'35" E	99.48
32	N 62°44'39" W	25.15	53	N 40°18'29" E	73.44
33	N 63°13'18" W	30.39	54	N 32°42'50" E	70.00
34	N 64°50'30" W	10.70	55	N 46°33'49" E	46.00
35	N 52°09'17" W	84.10	56	N 59°20'11" E	60.29
36	N 30°02'37" W	45.11	57	N 68°37'22" E	60.08
37	N 18°15'32" W	40.48	58	N 77°18'37" E	80.54
38	N 2°43'38" E	80.81	59	N 32°46'54" E	80.31
39	N 42°52'23" E	89.84	60	N 80°12'27" E	84.74
40	N 26°27'35" E	59.98	61	N 18°04'02" E	73.39
41	N 16°05'24" E	30.47	62	N 8°40'09" E	73.19
42	N 25°29'34" E	20.60			

CURVE DATA TABLE

ANGLE	RADIUS	LENGTH	CHORD
88°48'29"	45.00	69.75	S 15°07'36" W 62.97
5°25'35"	100.00	23.43	N 58°49'13" E 23.38
28°57'18"	100.00	50.54	N 3°37'36" E 50.00
46°28'35"	100.00	81.03	N 6°03'50" E 78.83
67°58'33"	40.00	47.43	N 29°12'44" E 44.72
60°00'00"	42.11	41.89	S 86°45'10" E 40.00
60°00'00"	42.11	41.89	S 26°45'10" E 40.00
60°00'00"	42.11	41.89	S 33°15'00" W 40.00

DRAINAGE CALCULATIONS

SITE TYPE	G (100)	G (25)	G (100)
18" CMP	STATE HIGHWAY DEPT REQUIRED		
18" CMP	6.0 CFS	7.0 CFS	4.2 CFS
30" CMP	16.5 CFS	19.3 CFS	22.6 CFS
36" CMP	24.0 CFS	28.0 CFS	32.8 CFS
30" CMP	12.0 CFS	14.0 CFS	16.4 CFS

RIVELWAY DRAINAGE STRUCTURES

1, 2, 27, 31 & 35 WILL REQUIRE A 15" DIA. CULVERT

6, 7, 8, 9, 10, 11, 12, 13, 14, 15, 16, 17, 18, 19, 20, 21, 22, 23, 24, 32, 33 & 34 WILL REQUIRE A 12" DIA. CULVERT.

LL REQUIRE AN 18" DIA. CULVERT

ALL MEN BY THESE PRESENTS:

I, C. E. NEAL, JR., TRUSTEE, OWNER OF THE PROPERTY SHOWN HEREON, AND DO ACCEPT PLAT DESIGNATING THIS PROPERTY AS SEPTEMBER SOUND SUBDIVISION.

EST:

C. E. Neal, Jr.
C. E. NEAL, JR., TRUSTEE

INCORPORATED TO AND SWORN BEFORE ME A NOTARY PUBLIC, IN AND FOR THE STATE

TEXAS, THIS THE 13th DAY OF July, 1992

Notary Public
NOTARY PUBLIC



APPROVED BY THE COMMISSIONERS COURT OF FREESTONE COUNTY, TEXAS THIS THE 13th DAY OF July, 1992


Joe R. Alderman
COUNTY JUDGE

SIZES APPROVED BY THE TARRANT COUNTY WATER CONTROL AND IMPROVEMENT DISTRICT NO. 1, THIS THE 2 DAY OF APRIL, 1992

ATTEST: *Louise E. Byers*

THIS IS A PRIVATE SUBDIVISION, AND A WRITTEN PETITION SIGNED BY 75% OF THE PROPERTY OWNERS OF RECORD IN THE SUBDIVISION MUST BE REQUIRED IN ORDER TO REQUEST THAT FREESTONE COUNTY TAKE OVER THE MAINTENANCE OF THE SUBDIVISION ROAD.

CHARL J. NEED REGISTERED PROFESSIONAL LAND SURVEYOR NO. 1593, DO HEREBY CERTIFY THAT THE PLAT HEREON WAS PREPARED FROM AN ACTUAL ON THE GROUND SURVEY MADE UNDER MY DIRECTION AND SUPERVISION DURING THE MONTH OF DEC. 1987, AND

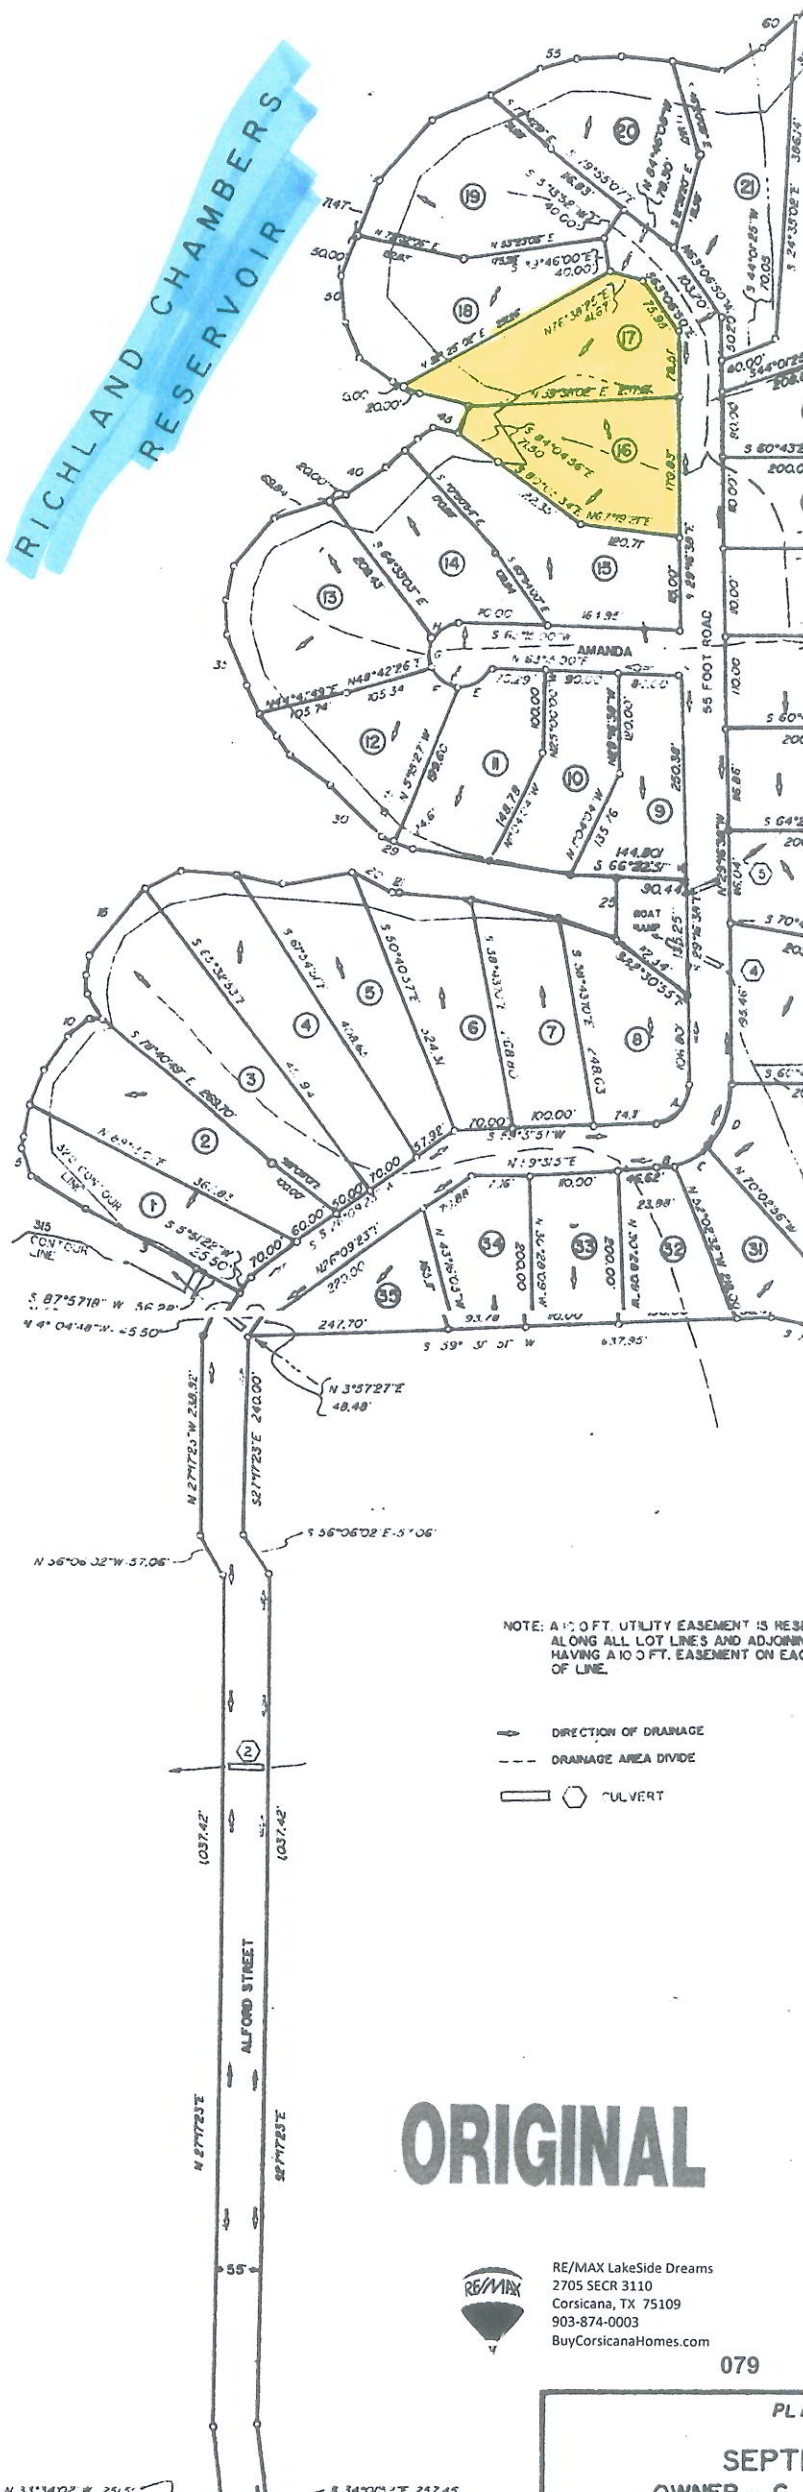

ORIGINAL



RE/MAX LakeSide Dreams
2705 SECR 3110
Corsicana, TX 75109
903-874-0003
BuyCorsicanaHomes.com