


May-903-918-3900-600

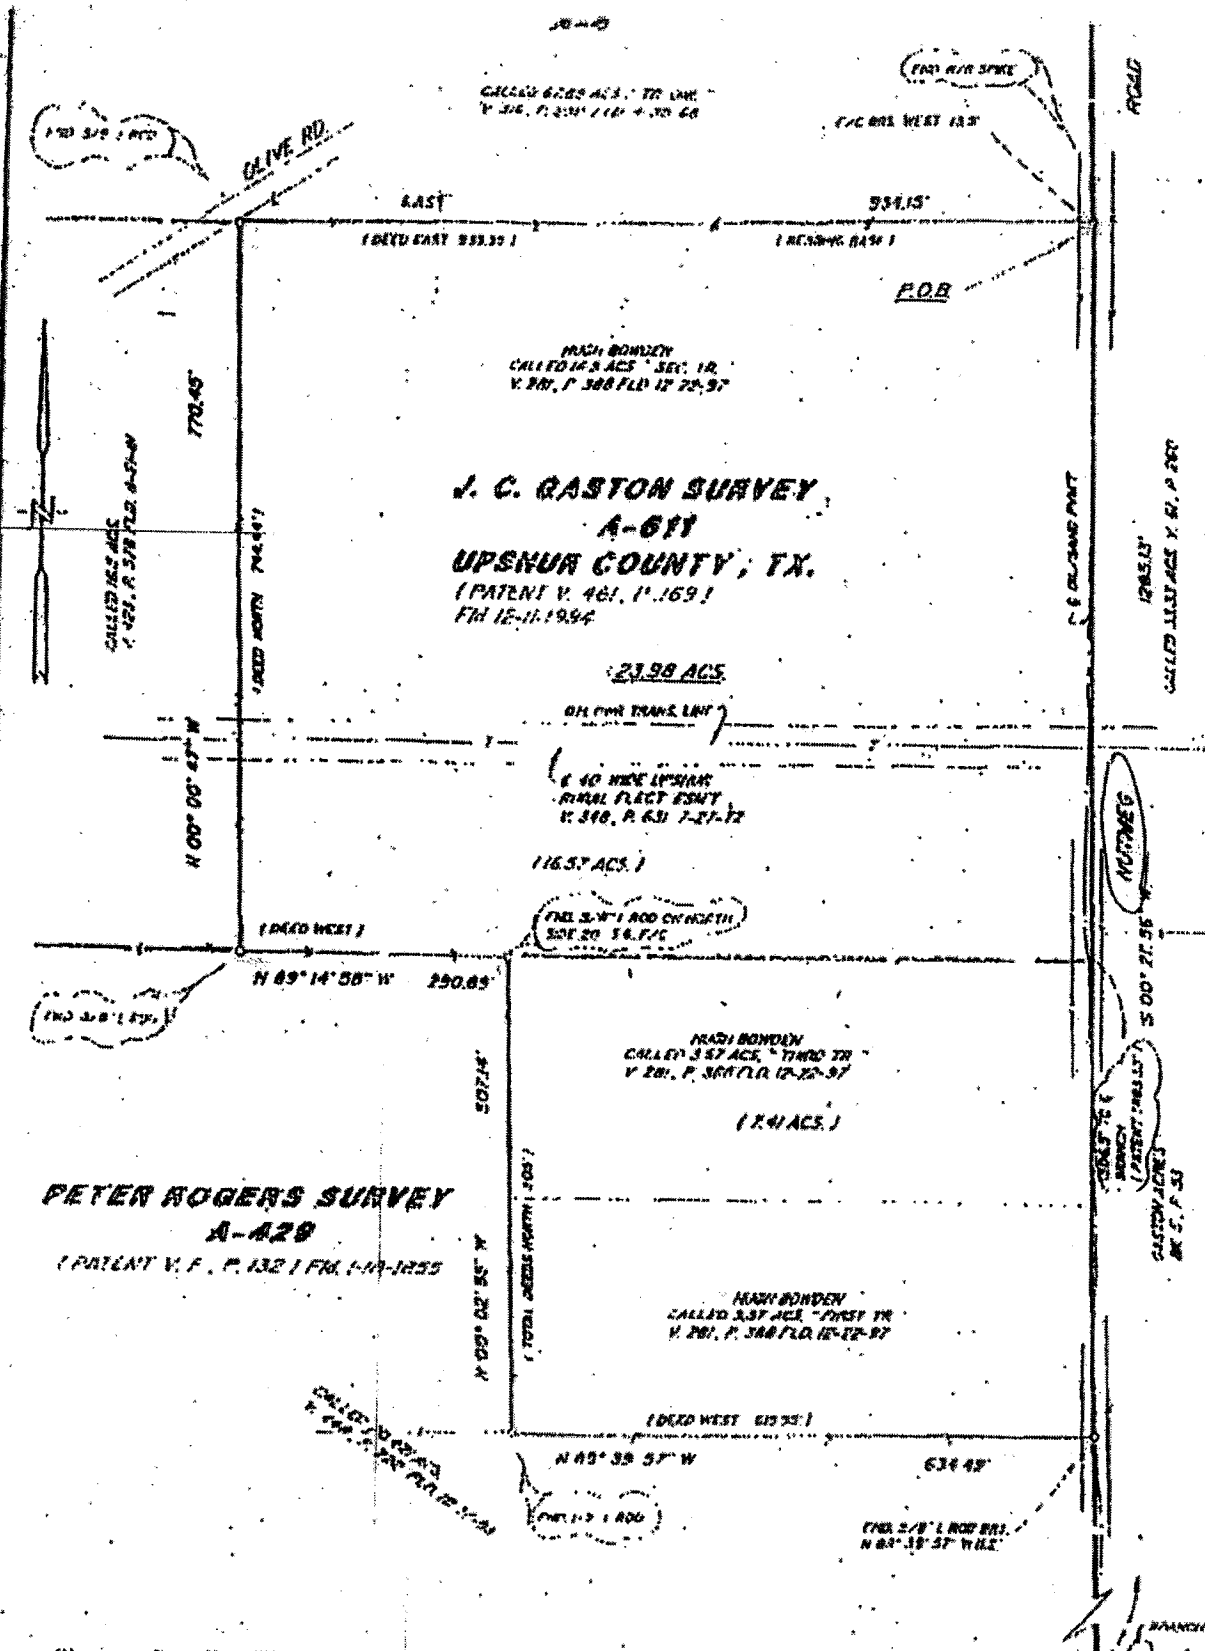

PETER ROGERS SURVEY
A-429
 (PATENT V. F. P. 132) FM 1-11-1855

J. C. GASTON SURVEY
A-611
UPSHUR COUNTY, TX.
 (PATENT V. 461, 1-11-1891)
 FM 12-11-1894

SAMUEL L. MCKEE SVY. A-335

SURVEY SHOWING HIGH BOWDEN PROPERTY

MICHAEL L. TURNER DO HEREBY CERTIFY THAT THIS PLAN WAS PREPARED FROM AN ACTUAL SURVEY MADE ON THE GROUND BY ME RESEARCH 1978.

MICHAEL L. TURNER
 REGISTERED LAND SURVEYOR
 108 BUFFALO ST., P.O. BOX 607
 DALLAS TX 75244 (MOS) 843-2563
 CLIENT: CASTLE/BOWDEN
 DATE: 3-28 SCALE: Noted JOHN UP-031-28