


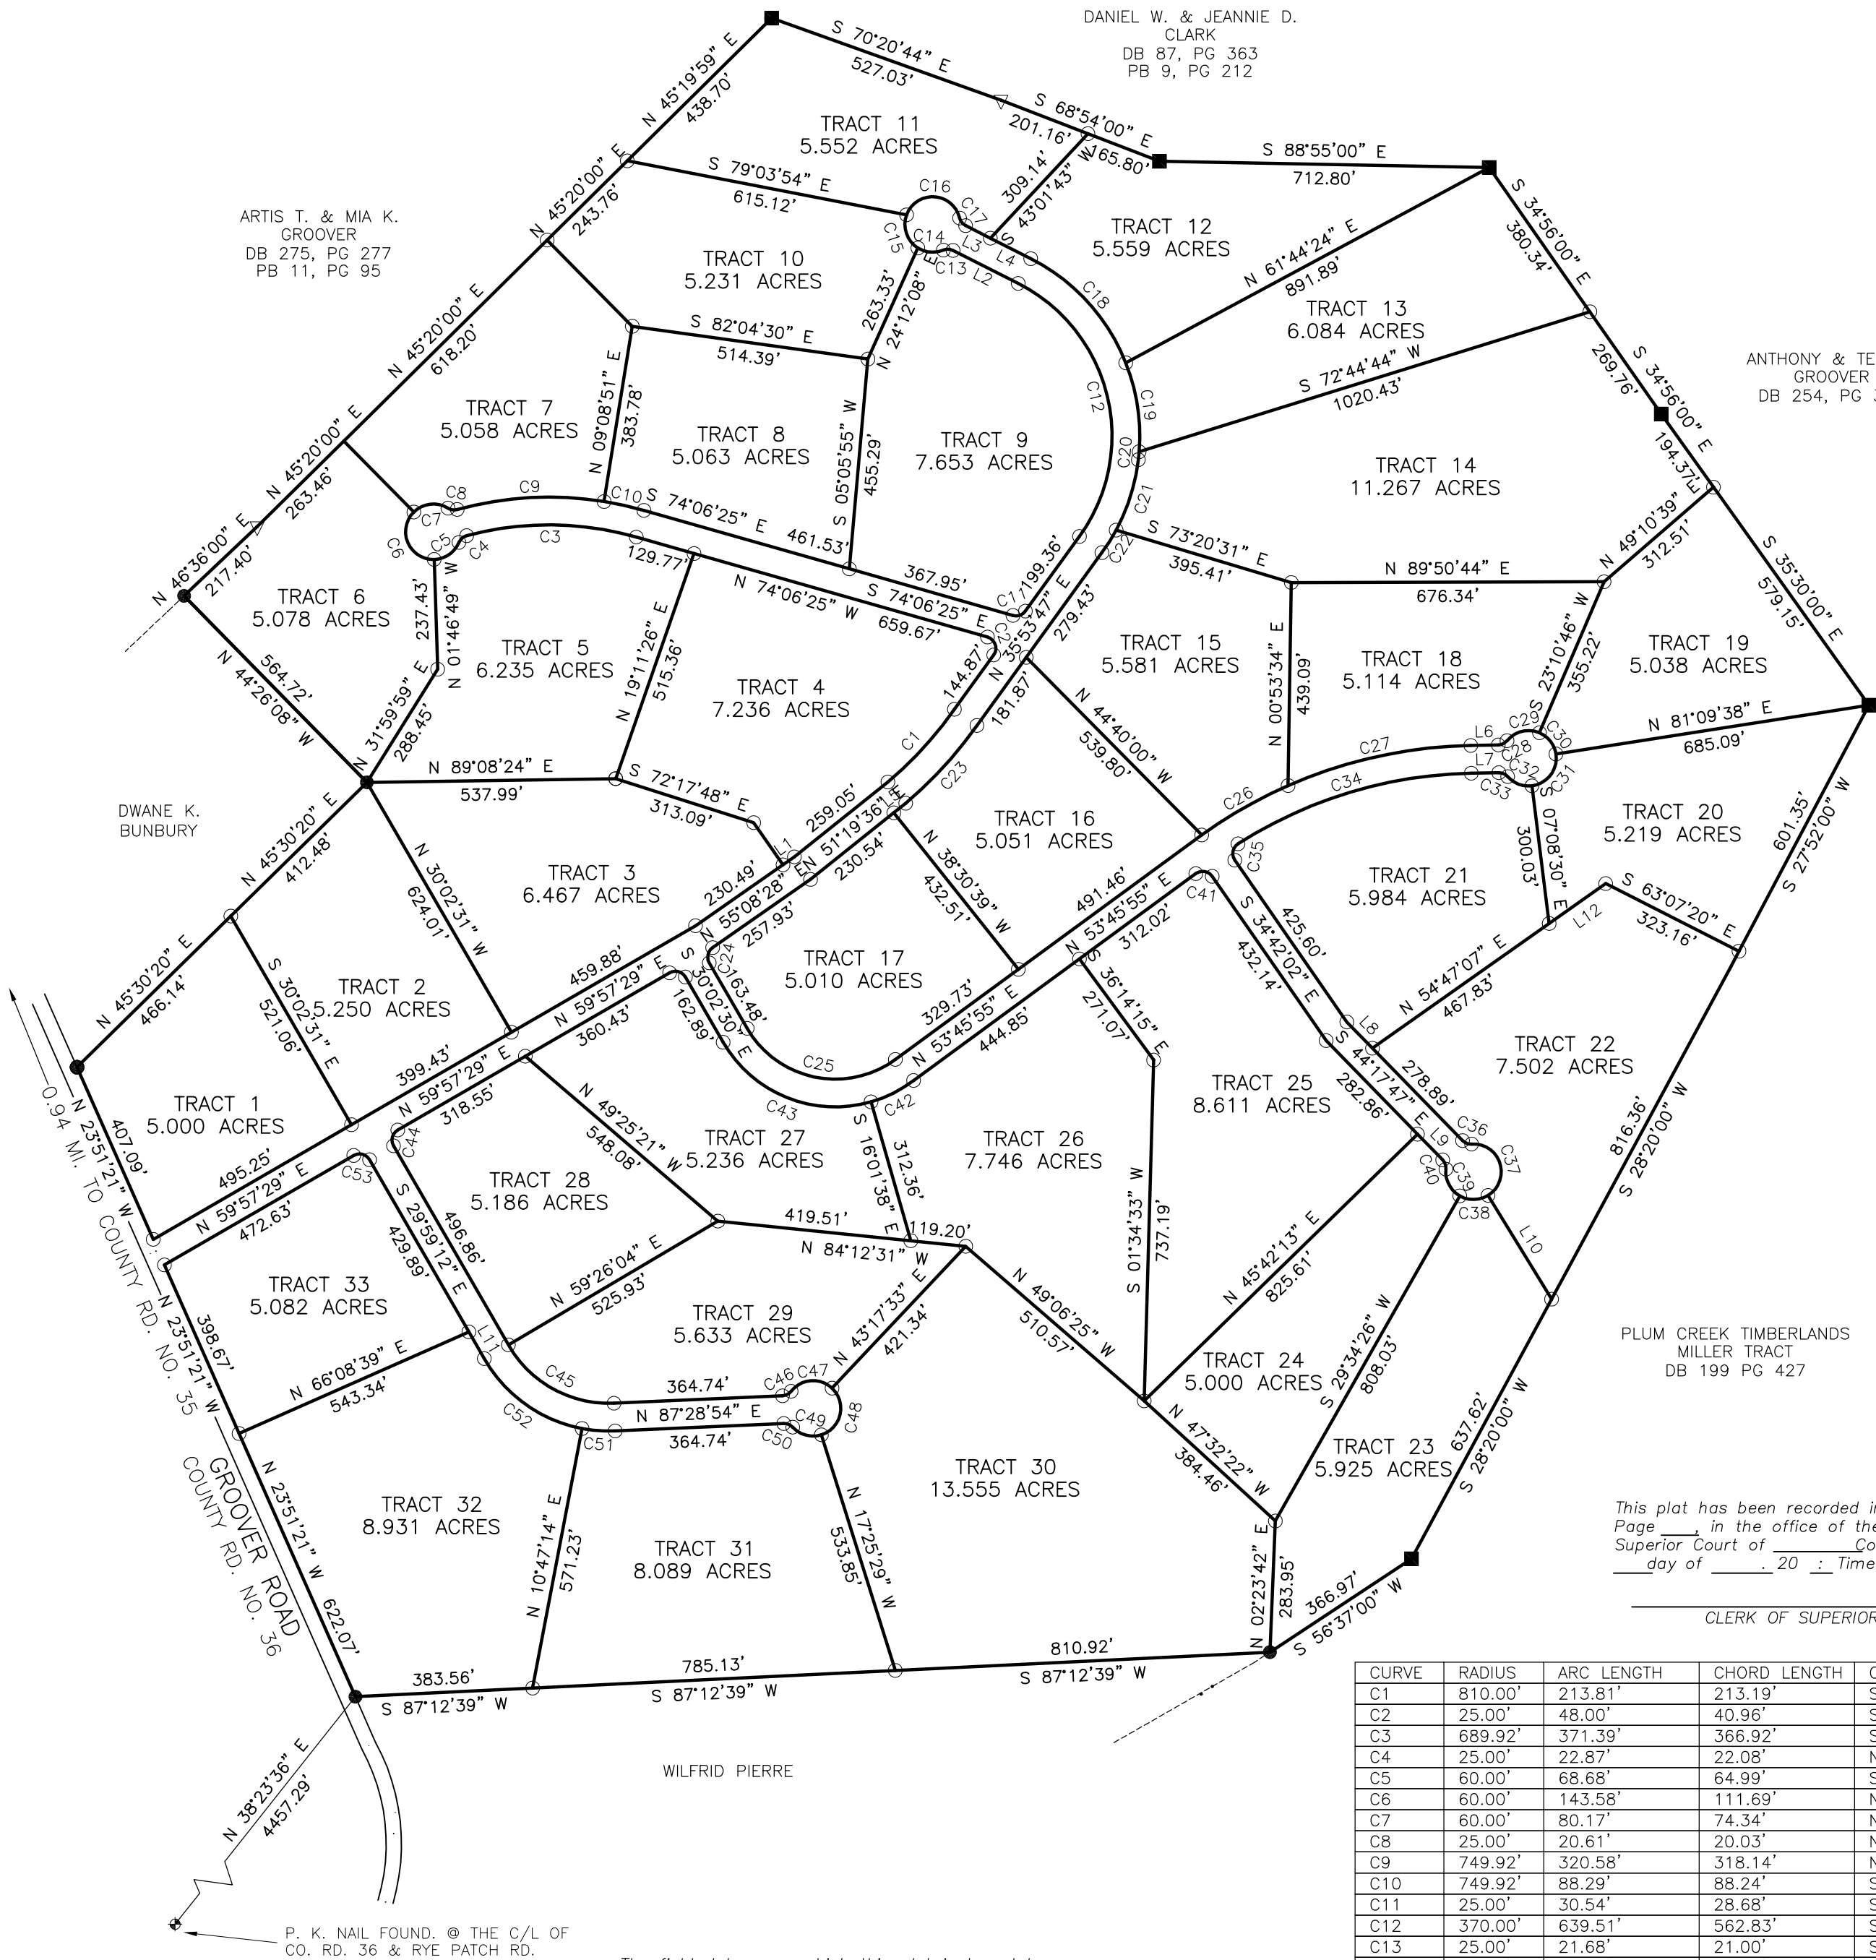

This plat has been recorded in Plat Book _____
Page _____ in the office of the Clerk of the
Superior Court of _____ County, Georgia this
day of _____, 20__ : Time _____

CLERK OF SUPERIOR COURT

- SURVEYOR'S NOTES:**
- 1: All lots are 5.000 acres or greater.
 - 2: Any certification expressed or implied herein applies only to the individual(s), association(s), agency(s), and/or corporation(s) explicitly listed.
 - 3: Tomberlin and Associates and the Land Surveyor whose seal is affixed hereto do not guarantee that all easements which may affect this property are shown.
 - 4: All roads are 60' R/W.
 - 5: Property corners not set at this time due to construction.


The field data upon which this plat is based has a closure precision of one foot in 11,365 feet, and an angular error of .03 per angle point, and was adjusted using COMPASS rule. This plat has been calculated for closure and has been found to be accurate within one foot in 100.00+ feet.

LINE	BEARING	DISTANCE
L1	N 55°08'28" E	29.87'
L2	N 63°08'04" W	157.78'
L3	S 63°08'04" E	60.00'
L4	S 63°08'04" E	97.79'
L5	S 51°19'36" W	32.93'
L6	N 88°55'06" E	59.56'
L7	S 88°55'08" W	59.56'
L8	S 44°17'47" E	79.35'
L9	N 44°17'47" W	77.89'
L10	S 31°29'26" E	263.07'
L11	N 29°59'12" W	66.51'
L12	N 54°47'07" E	149.51'

CURVE	RADIUS	ARC LENGTH	CHORD LENGTH	CHORD BEARING	DELTA ANGLE
C1	810.00'	213.81'	213.19'	S 42°27'16" W	15°07'25"
C2	25.00'	48.00'	40.96'	S 19°06'19" E	11°00'00"
C3	689.92'	371.39'	366.92'	S 89°31'42" E	30°50'33"
C4	25.00'	22.87'	22.08'	N 48°50'30" E	52°25'03"
C5	60.00'	68.68'	64.99'	S 55°25'35" W	65°35'13"
C6	60.00'	143.58'	111.69'	N 23°13'25" W	137°06'49"
C7	60.00'	80.17'	74.34'	N 83°36'48" E	76°33'37"
C8	25.00'	20.61'	20.03'	N 81°43'33" W	47°14'20"
C9	749.92'	320.58'	318.14'	N 86°54'04" E	24°29'35"
C10	749.92'	88.29'	88.24'	S 77°28'47" E	06°44'43"
C11	25.00'	30.54'	28.68'	S 70°53'41" W	69°59'48"
C12	370.00'	639.51'	562.83'	S 13°37'09" E	99°01'51"
C13	25.00'	21.68'	21.00'	S 87°58'29" E	49°40'49"
C14	60.00'	57.54'	55.36'	N 85°20'21" W	54°57'03"
C15	60.00'	81.99'	75.76'	N 18°42'55" W	78°17'50"
C16	60.00'	153.01'	114.79'	S 86°30'39" E	146°06'41"
C17	25.00'	21.68'	21.00'	N 38°17'41" W	49°40'46"
C18	430.00'	311.69'	304.91'	S 42°22'07" E	41°31'54"
C19	430.00'	196.04'	194.35'	S 08°32'31" E	26°07'19"
C20	430.00'	17.31'	17.31'	S 05°40'22" W	02°18'25"
C21	430.00'	160.60'	159.67'	S 17°31'34" W	21°23'59"
C22	430.00'	57.57'	57.52'	S 32°03'40" W	07°40'13"
C23	888.59'	228.52'	227.89'	S 42°28'52" W	14°44'05"
C24	25.00'	37.17'	33.84'	N 12°32'59" E	85°10'58"
C25	220.00'	369.37'	327.49'	N 78°08'23" W	96°11'46"
C26	1030.00'	215.56'	215.16'	N 60°17'17" E	11°59'27"
C27	1030.00'	406.91'	404.27'	N 77°36'04" E	22°38'06"
C28	25.00'	21.68'	21.00'	S 64°04'44" W	49°40'46"
C29	60.00'	77.43'	72.17'	N 76°12'34" E	73°56'25"
C30	60.00'	60.72'	58.16'	S 37°49'48" E	57°58'52"
C31	60.00'	96.03'	86.10'	S 37°00'34" W	91°41'52"
C32	60.00'	58.37'	56.10'	N 69°16'18" W	55°44'23"
C33	25.00'	21.68'	21.00'	S 66°14'30" E	49°40'46"
C34	970.00'	533.61'	526.91'	N 73°09'32" E	31°31'10"
C35	25.00'	40.21'	36.01'	N 11°19'17" E	92°09'20"
C36	25.00'	21.68'	21.00'	N 69°08'11" W	49°40'49"
C37	60.00'	159.68'	116.56'	S 17°44'01" E	152°29'09"
C38	60.00'	63.95'	60.96'	S 89°02'30" W	61°03'53"
C39	60.00'	68.92'	65.19'	N 27°31'17" W	65°48'33"
C40	25.00'	21.68'	21.00'	S 19°27'24" E	49°40'46"
C41	25.00'	39.92'	35.81'	S 80°29'49" E	91°28'52"
C42	280.00'	103.51'	102.92'	S 63°22'56" W	21°10'51"
C43	280.00'	371.34'	344.72'	N 68°02'04" W	75°59'08"
C44	25.00'	39.25'	35.34'	N 14°59'09" E	89°56'41"
C45	250.00'	274.40'	260.83'	N 61°04'26" W	62°53'19"
C46	25.00'	21.68'	21.00'	S 62°38'32" W	49°40'45"
C47	60.00'	100.00'	88.82'	N 85°32'51" E	95°29'24"
C48	60.00'	124.91'	103.55'	S 12°56'02" W	119°16'58"
C49	60.00'	67.63'	64.11'	N 75°07'54" W	64°35'10"
C50	25.00'	21.68'	21.00'	S 67°40'42" E	49°40'46"
C51	310.00'	71.99'	71.83'	N 85°51'56" W	13°18'19"
C52	310.00'	268.27'	259.98'	N 54°25'16" W	49°35'00"
C53	25.00'	39.27'	35.36'	S 75°02'31" E	90°00'00"



SURVEY FOR:					
AREA SUBDIV	LAND LOT N/A	LAND DIST. N/A	COUNTY LONG	G.M.D. 1756TH	STATE GEORGIA
CITY: N/A		SCALE: 1"=300'	DATE: 05/05/2007	EQUIP. USED NIKON-DTM-332	DRAWN BY: A.T. JOB REF. MT07043SUB5 FIELD BOOK: CE03

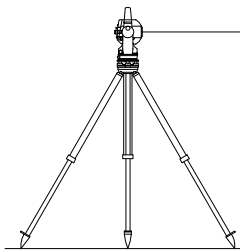

MERLIN J. TOMBERLIN
&
ASSOC.
2523 GOLDEN ISLES WEST
BAXLEY GEORGIA 31513
PH.(912)-367-6823 or (912)-367-7310
MERLIN J. TOMBERLIN, GEORGIA R.L.S. #2477

