


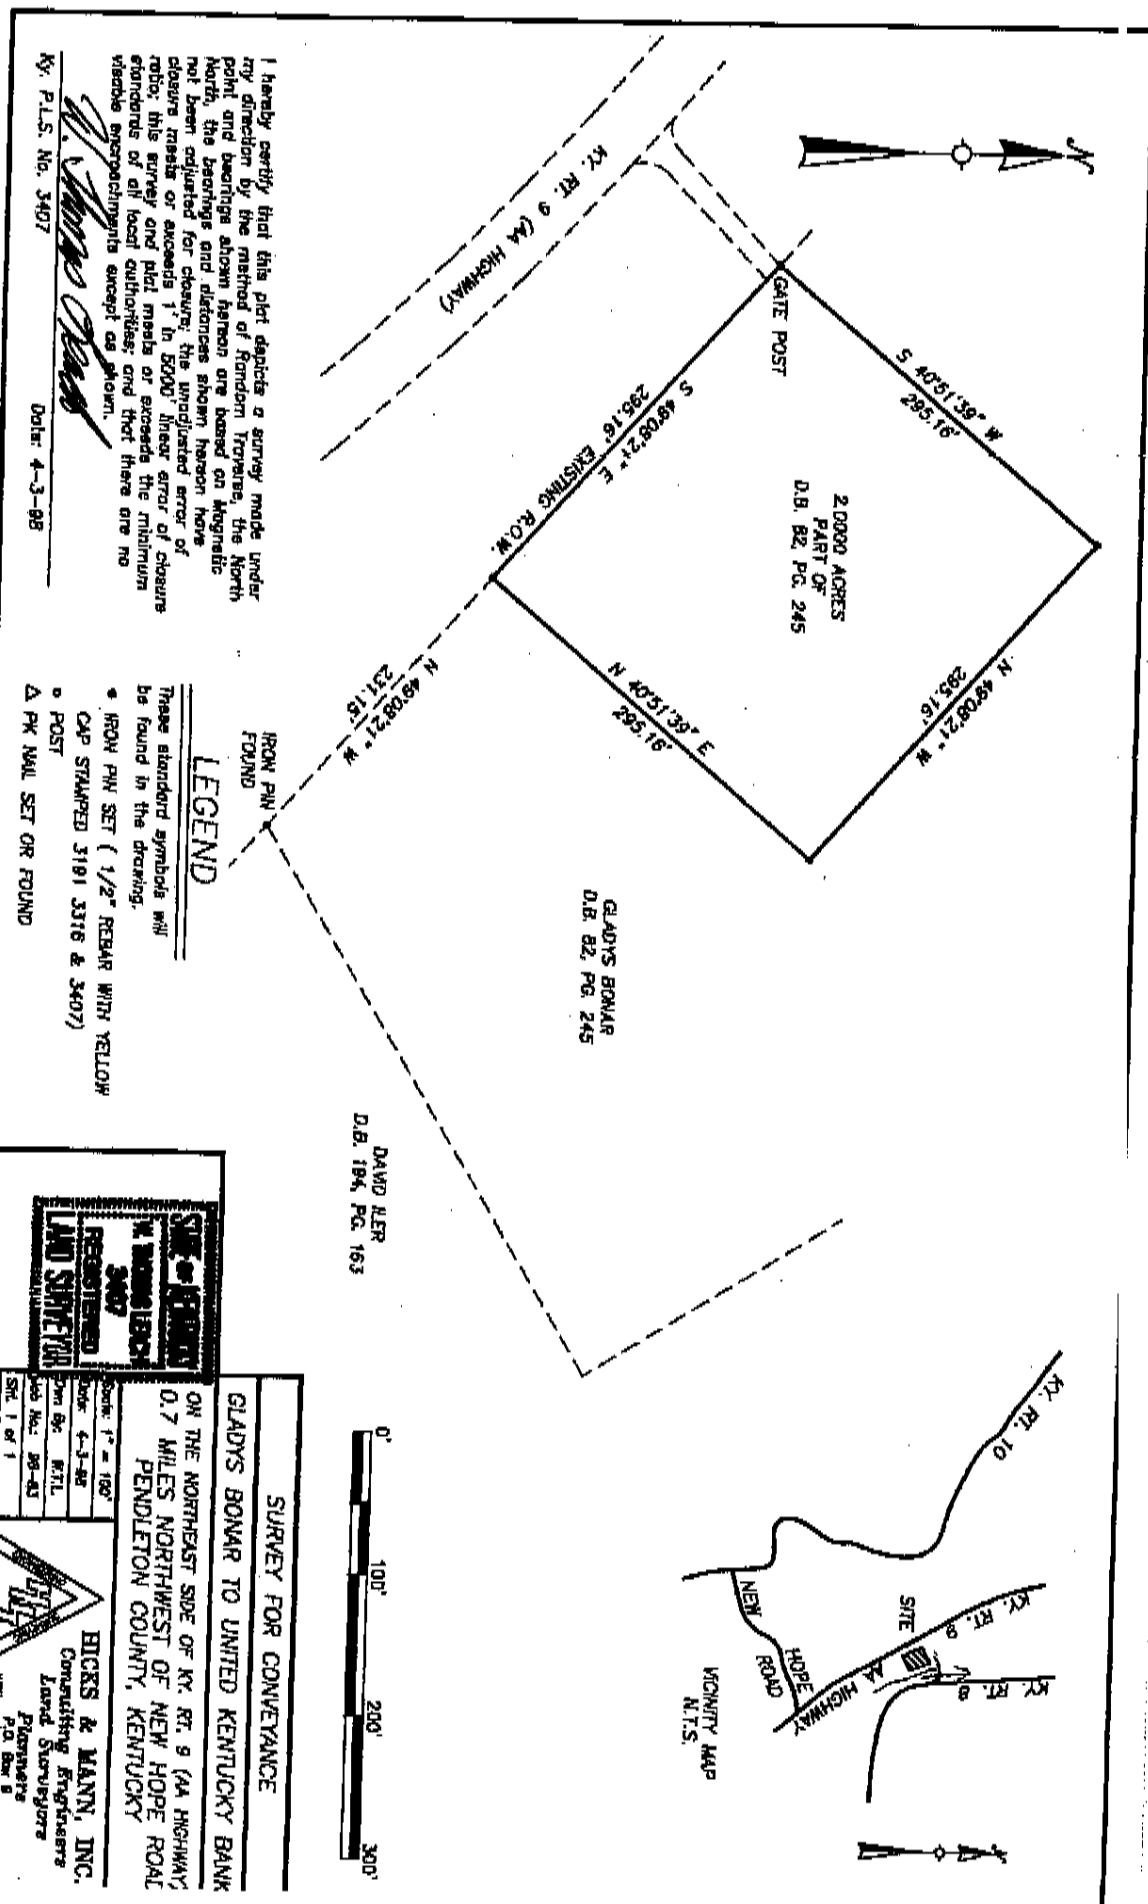

I hereby certify that this plot depicts a survey made under my direction by the method of Random Triangulation, the North Point, and bearings shown herein are based on Magnetic North, the bearings and distances shown herein have not been adjusted for closure; the unadjusted error of closure reads or exceeds 1" in 5000' linear error of closure ratio; this survey and plot meets or exceeds the minimum standards of all local authorities; and that there are no visible encroachments except as shown.

KY. P.L.S. No. 3407 Date: 4-3-98

LEGEND
 These standard symbols will be found in the drawing.
 * IRON PIN SET (1/2" REBAR WITH YELLOW CAP STAMPED 3191 3316 & 3407)
 o POST
 Δ PK NAIL SET OR FOUND

STATE OF KENTUCKY
REGISTERED
LAND SURVEYOR
3407

SURVEY FOR CONVEYANCE
GLADYS BONAR TO UNITED KENTUCKY BANK
 ON THE NORTHEAST SIDE OF KY. RT. 9 (GA HIGHWAY),
 0.7 MILES NORTHWEST OF NEW HOPE ROAD
 PENDLETON COUNTY, KENTUCKY

HICKS & MANN, INC.
 Consulting Engineers
 Land Surveyors
 P.O. Box 9
 Morehead, KY 41087
 (606) 234-6331

Scale: 1" = 100'
 Book: 4-3-98
 Date: 4-3-98
 Job No.: 98-43
 SHEET 1 OF 1
 F:\morehead\9804\98041

