


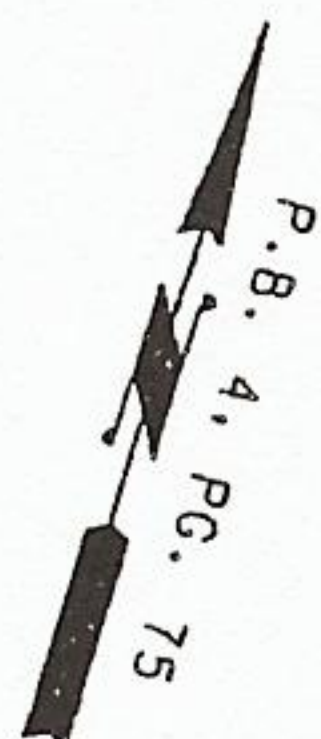


- LEGEND
- CORNER NEITHER SET NOR FOUND
 - IRON PIN SET "IPS"
 - IRON PIN FOUND "IPF" UNLESS OTHERWISE SHOWN
 - R/W RIGHT-OF-WAY
 - UTILITY POLE
 - OVERHEAD UTILITIES
 - GUY WIRE

BALL LUMBER CO., INC.
D.B. 153, PG. 288
T.M. #24-51L-400

GEORGE F. GIBSON
& DAVID W. GIBSON
D.B. 113, PG. 400
T.M. #24-51L-401


DAVID W. GIBSON
D.B. 225, PG. 517
T.M. #24-51L-436A-1
D.B. 225, PG. 517
T.M. #24-51L-436A-2

R. EARL PARKER
INST #070000353
T.M. #24-51L-437

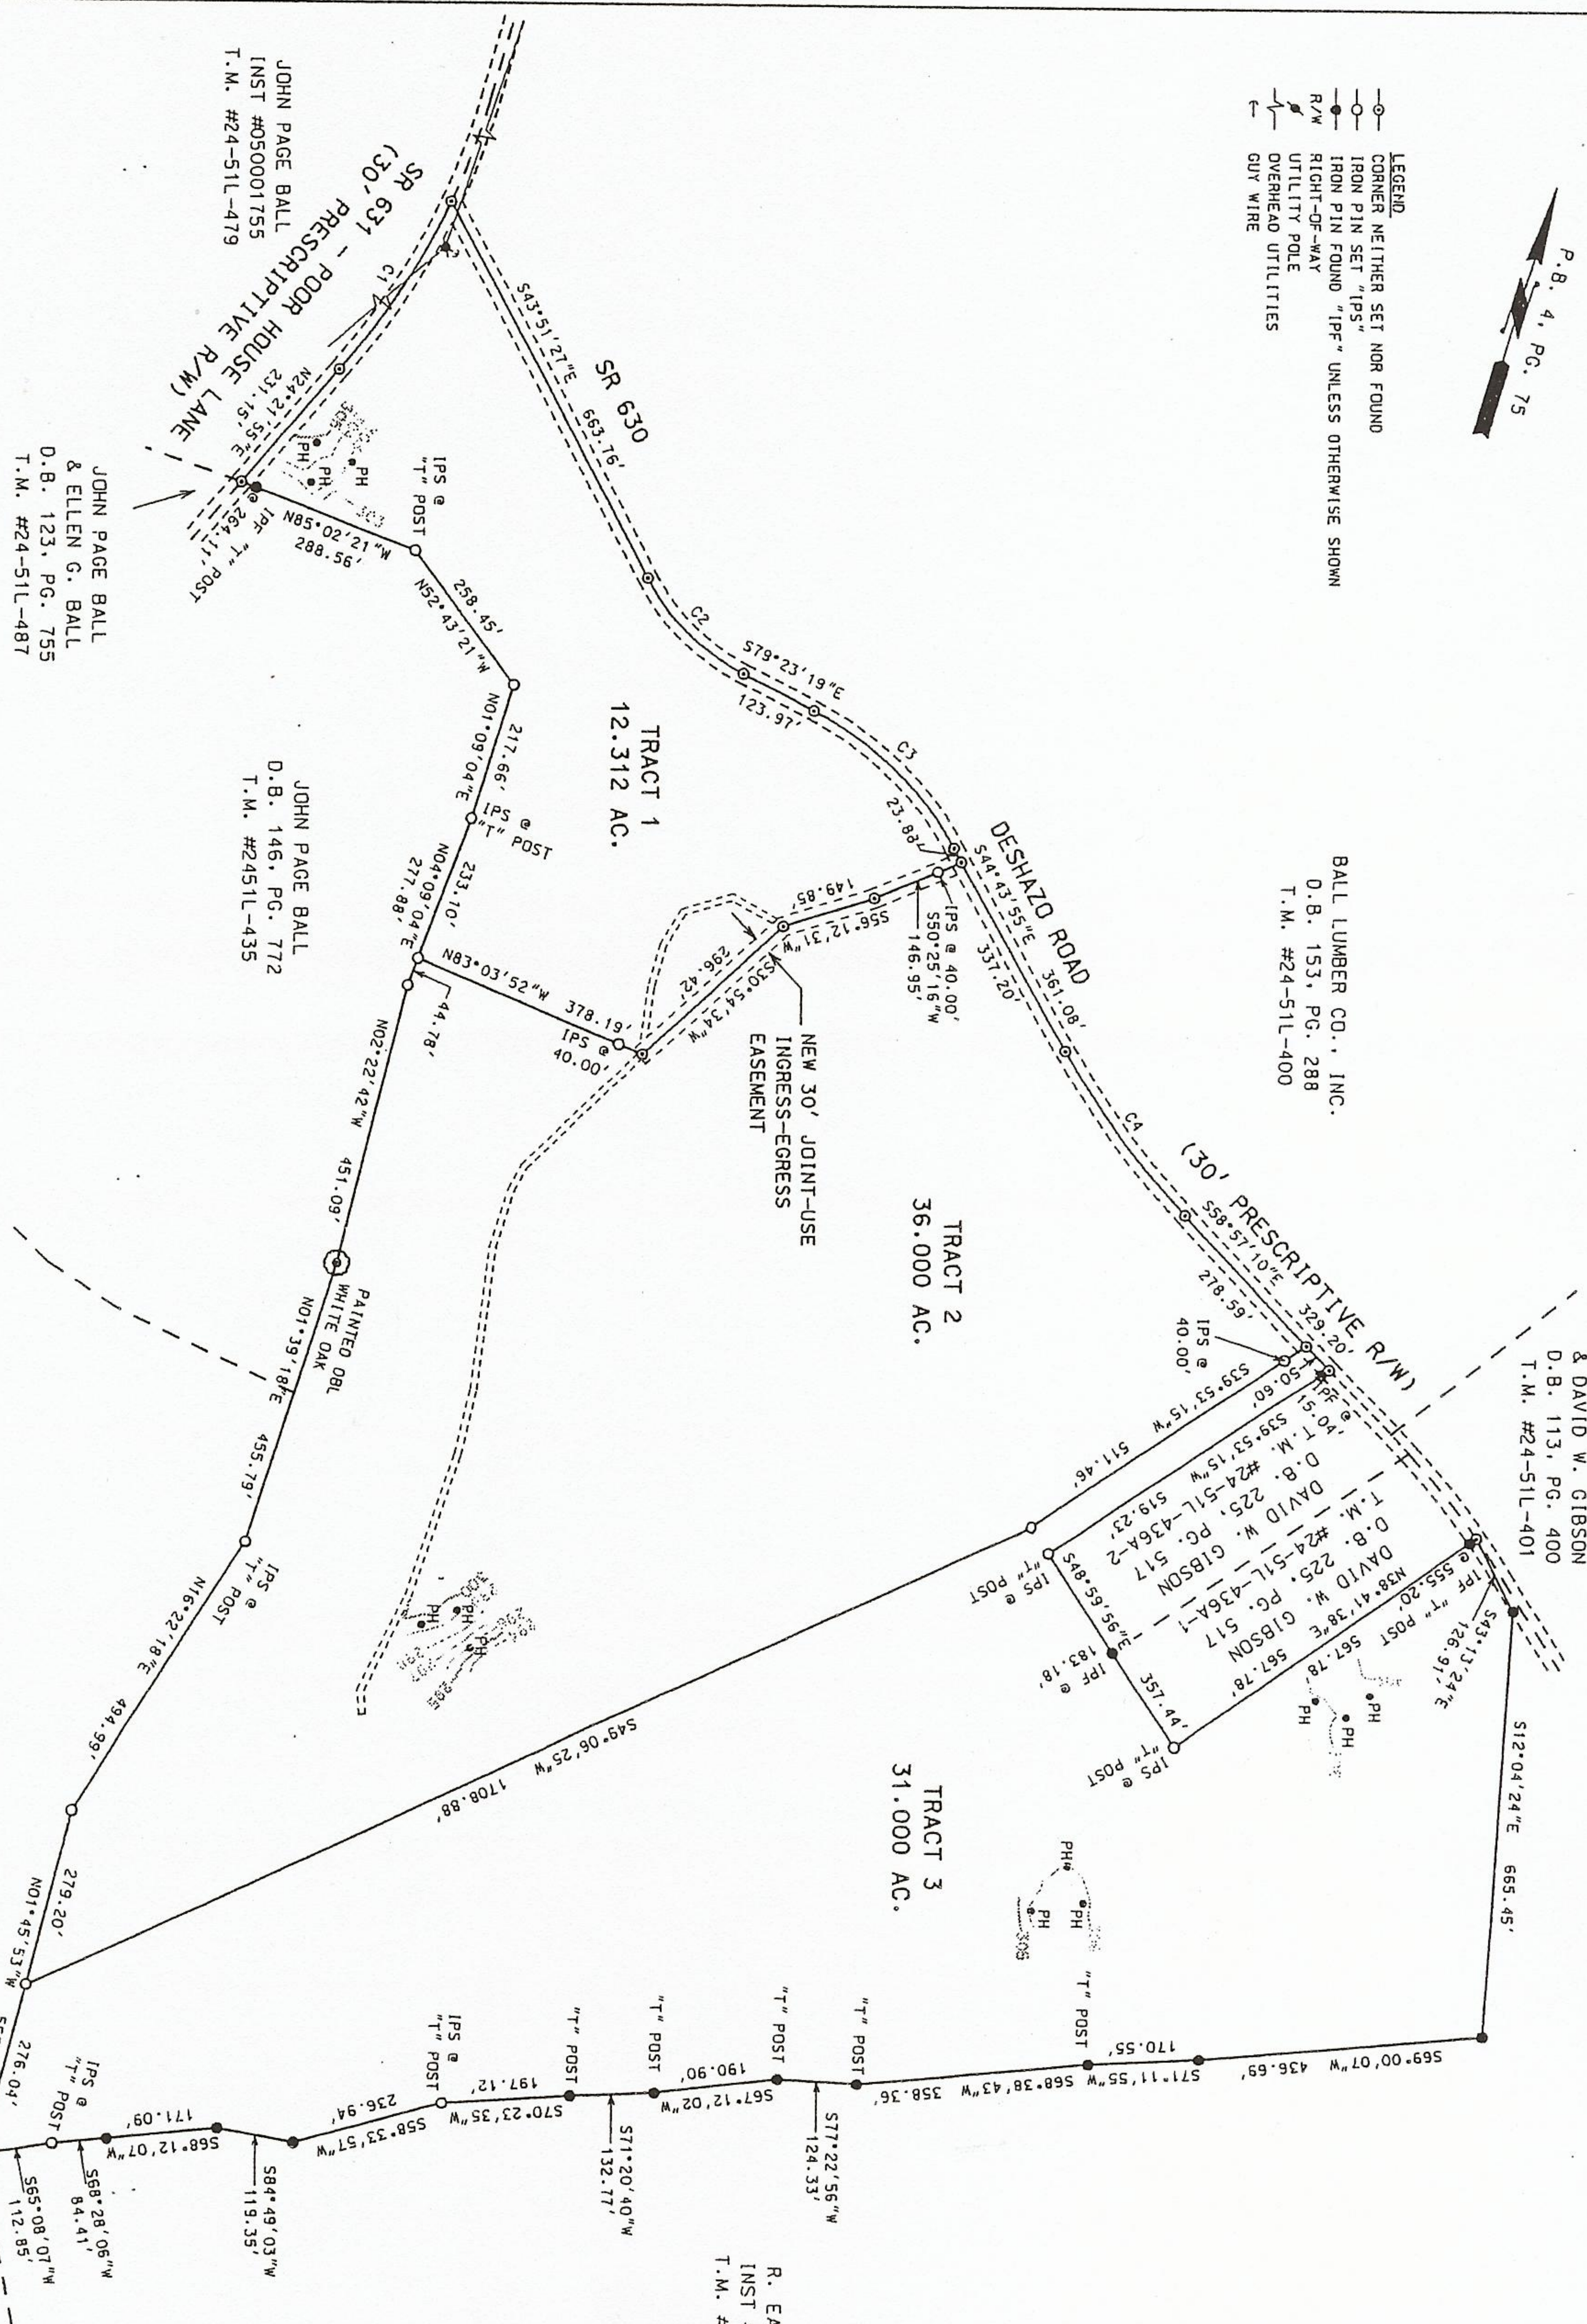

CURVE DATA CHART

CURVE	DELTA	RADIUS	LENGTH	CHORD	CHD BEARING
C1	016°04'02"	1135.52'	318.43'	317.39'	N16°19'54"E
C2	035°31'52"	343.32'	212.90'	209.51'	S61°31'23"E
C3	034°39'24"	512.81'	310.18'	305.48'	S62°03'37"E
C4	014°13'16"	1282.64'	318.36'	317.54'	S51°50'33"E

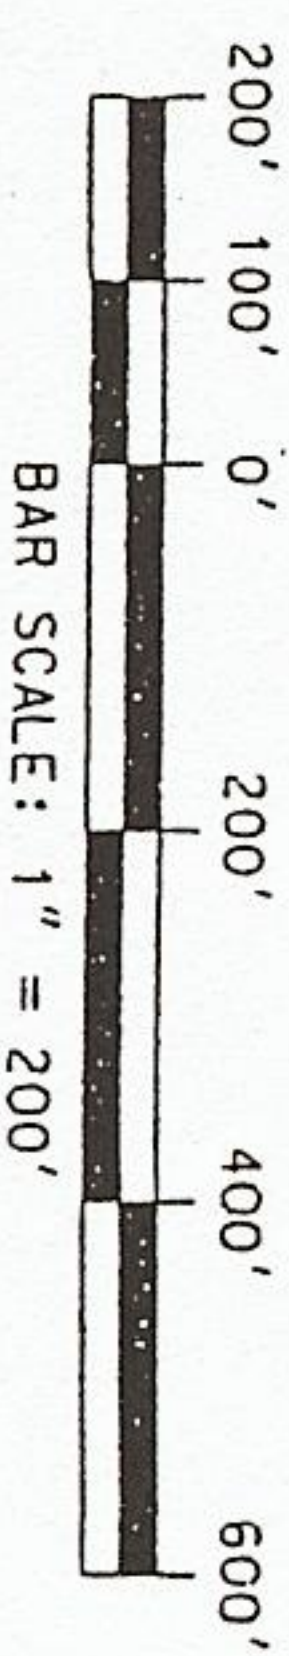

DRAINFIELD PLAT

SUBDIVISION OF

THE BANKS TRACT

BERKLEY-HOWELL & ASSOC., P.C.
ENGINEERS - SURVEYORS - PLANNERS
306 ENTERPRISE DRIVE, SUITE C
FOREST, VIRGINIA 24551
PHONE: (434)385-7548 FAX: (434)385-6178

SCALE: 1" = 200'

DATE: OCTOBER 16, 2009

F.B. REF.

SHEET 2 OF 2