

SURVEY MAP OF:

SEE ACCOMPANYING FIELD NOTE DESCRIPTIONS

94.687 ACRES OF LAND OUT OF THE
BURNELL PERRY LEAGUE, ABSTRACT
NO. 78, AND THE JOHN PAIN LEAGUE,
ABSTRACT NO. 360, IN FAYETTE COUNTY,
TEXAS, AND BEING THAT SAME (94.671
ACRE) TRACT OF LAND CONVEYED TO
WILLIAM N. BLANTON, JR. IN A DEED
AS RECORDED IN VOLUME 554 PAGE
567 OF THE DEED RECORDS OF
FAYETTE COUNTY, TEXAS.




(18.15 acres)
1205/166
224/11

Nelson T. Antosh
(23 acres)
1205/166
224/11
COUNTY OF FAYETTE
THE STATE OF TEXAS

592.31'
N00°00'00"W

The undersigned does hereby certify
that a survey was this day made on the
ground of the property legally described
hereon and is correct and that there are
no boundary line conflicts, encroachments,
shortages in area, overlapping of
improvements, visible utility lines, or roads
in place, except as shown hereon, and said
property has access to and from a
dedicated road. No portion of this property
lies within a special flood hazard area
(Zone X) according to the Federal Emergency
Management Agency Flood Insurance Rate
Map 480815 0010 A, dated January 31, 1978
THIS the 19th day of August, A.D., 2003.

By
Timothy D. Hentz
Reg. Professional Surveyor No. 5036

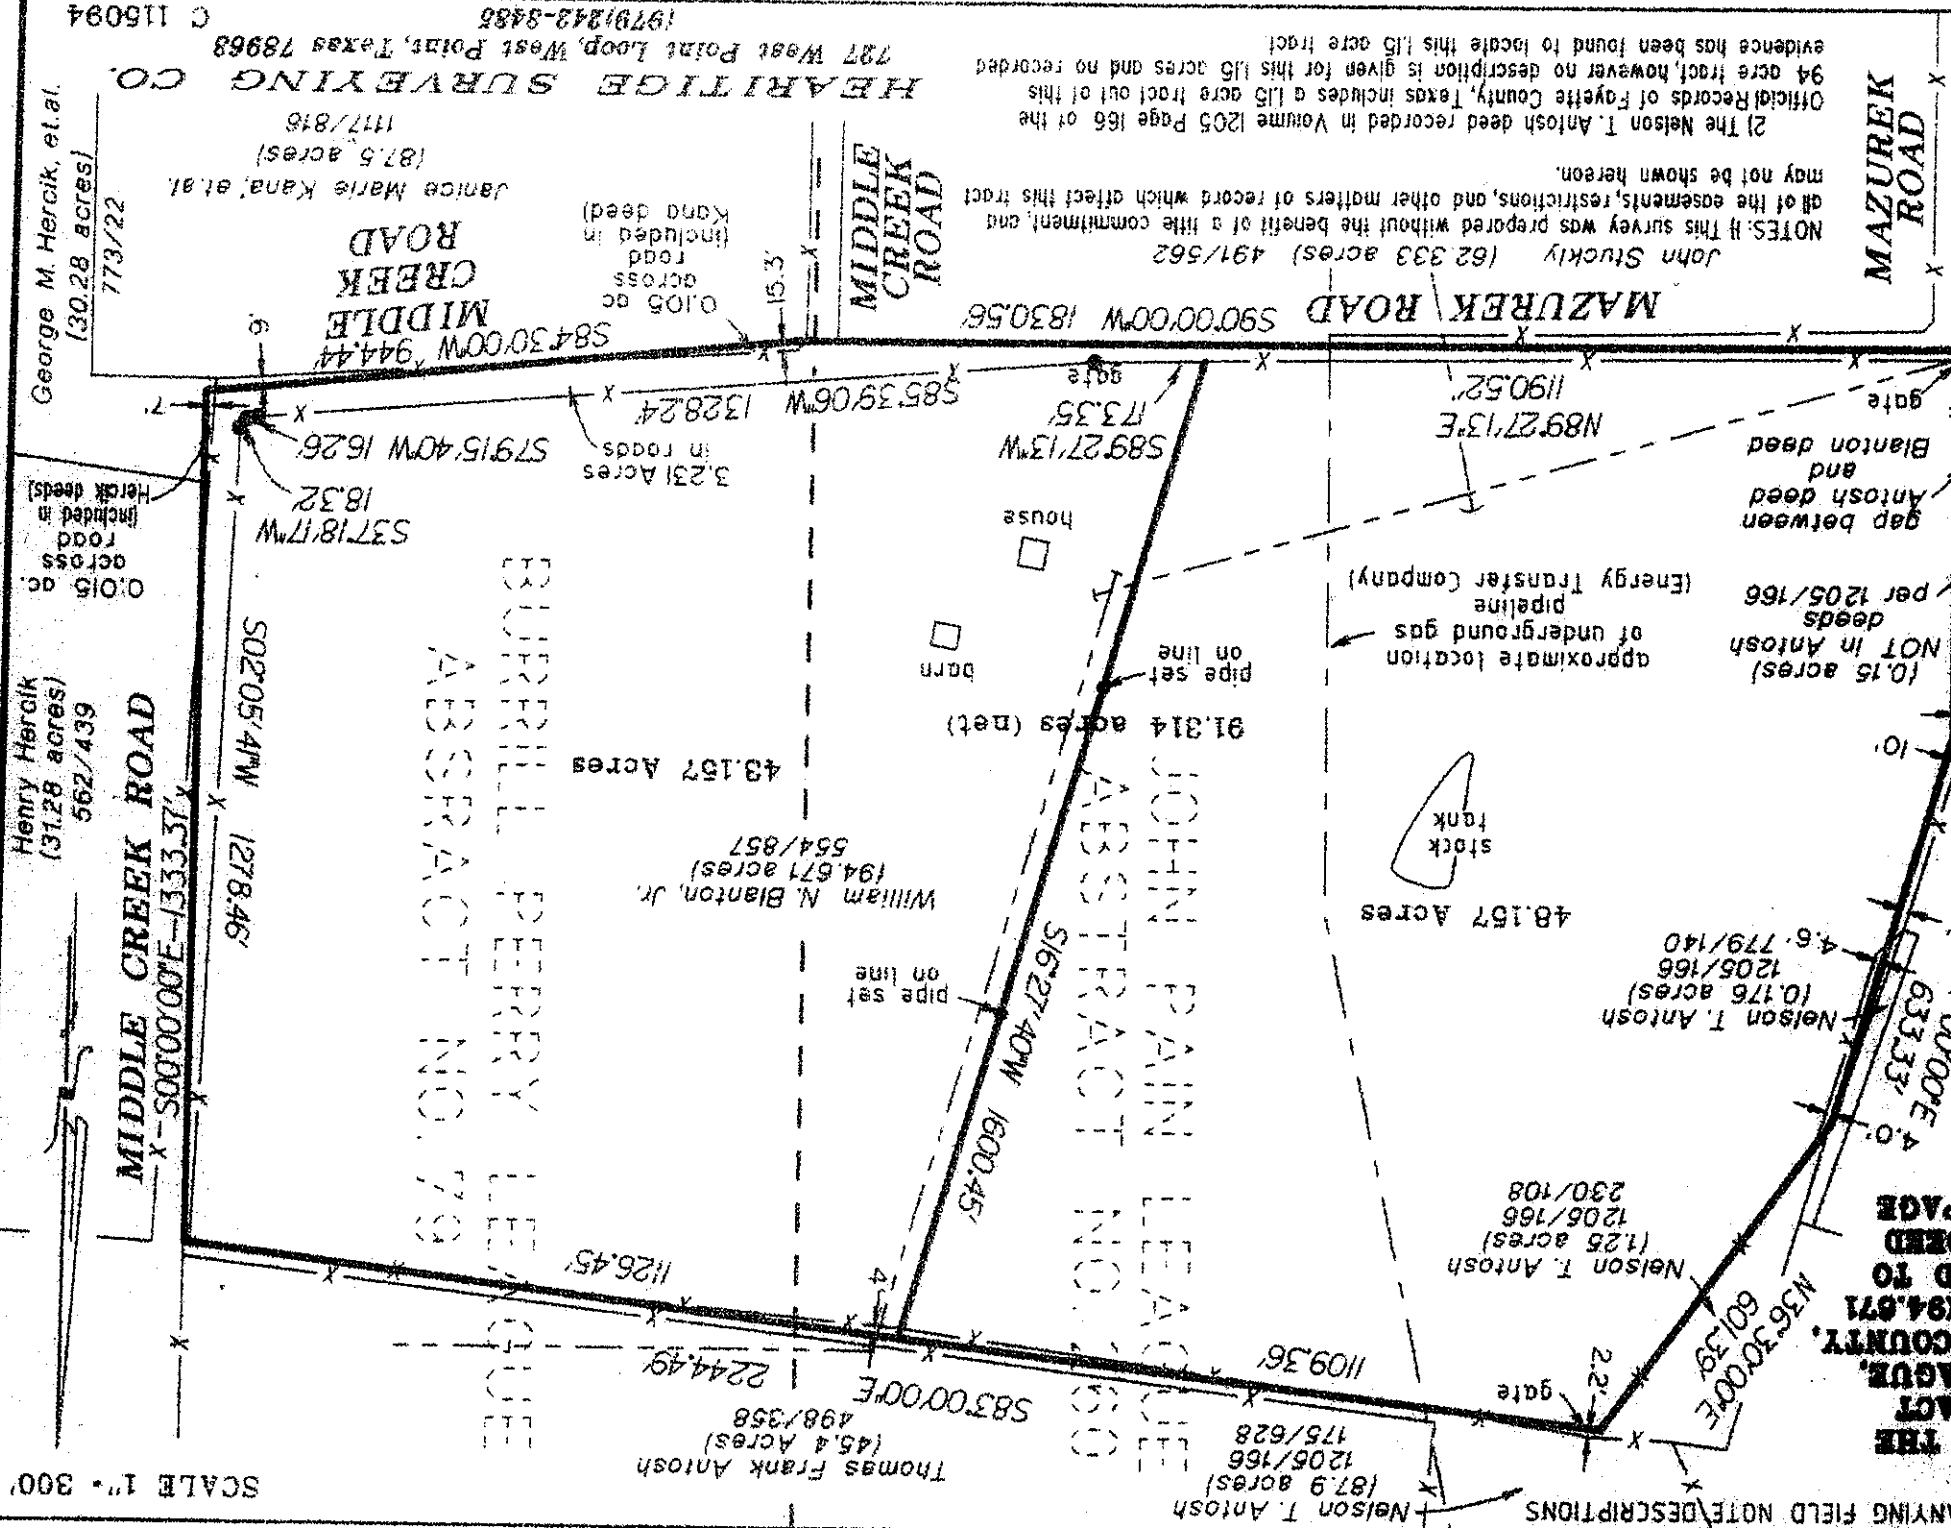

John Stuckly (62.333 acres) 491/562
NOTES: If this survey was prepared without the benefit of a title commitment, and
all of the easements, restrictions, and other matters of record which affect this tract
may not be shown hereon.
2) The Nelson T. Antosh deed recorded in Volume 1205 Page 166 of the
Official Records of Fayette County, Texas includes a 1.15 acre tract out of this
94 acre tract, however no description is given for this 1.15 acres and no recorded
evidence has been found to locate this 1.15 acre tract.

HEARITIG SURVEYING CO.
787 West Point Loop, West Point, Texas 78968
(1979) 242-5485
C 116094
George M. Herick, et al.
(30.28 acres)
773/22
MIDDLE CREEK ROAD
JANICE MARIE KANA, et al.
(87.5 acres)
(117/816)

SCALE 1" = 300'