


MEDINA COUNTY, TEXAS

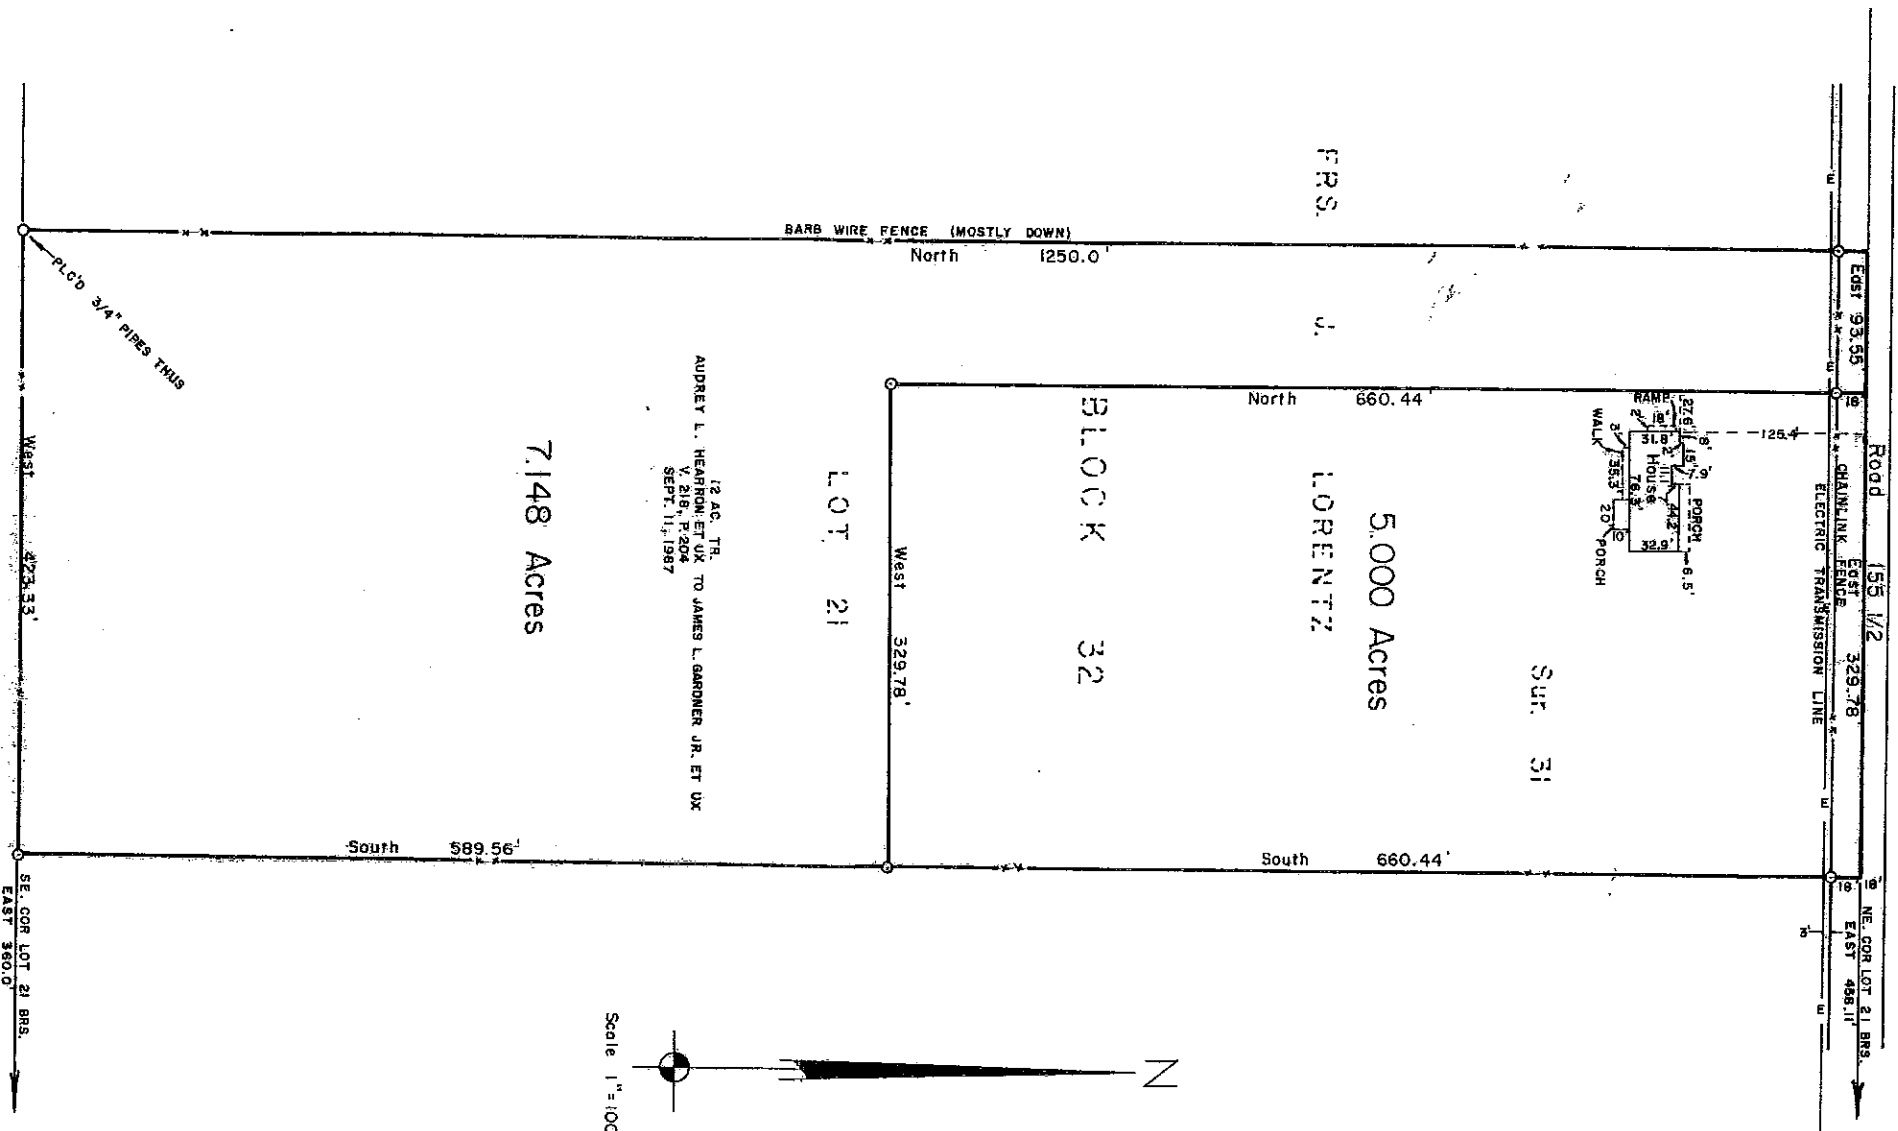

PLAT of 12.148 acres of land in two tracts out of lot 21, block 32 San Antonio Trust Subd. of Lands, situated about 22 miles S44°E of Hondo, Medina County, Texas.

I HEREBY CERTIFY THAT THE FOREGOING MAP WAS PREPARED FROM AN ACTUAL SURVEY MADE UNDER MY SUPERVISION ON THE GROUND AND THAT SAME IS TRUE AND CORRECT. WITNESS MY HAND AND SEAL THIS THE 22nd DAY OF March, 1978.

Prepared for: JAMES L. GARDNER JR.
 Stor Rt.
 Box 48
 Devine, Texas 78015

Charles W. Rottle
 CHARLES W. ROTHE, P.E.
 REGISTERED PROFESSIONAL ENGINEER
 NO. 42760

