


ELLING ANNESTAD
TO
JACK V. CASTELLUCCIO
AND
FRANCES E. CASTELLUCCIO
JUNE 20, 1980
BOOK 1485 AT PAGE 25
JUNE 24, 1980

A SURVEY FOR A LAND DESCRIPTION LOT 14, CASTLE HILL, MAINE

PART AND ONLY PART OF
PATRICIA MOWERSON
TO
KENNETH J. MOWERSON
APRIL 24, 2002
BOOK 3656 AT PAGE 151
MAY 10, 2002

SEE SURVEY MADE FOR JACK CASTELLUCCIO
DEED BOOK 2059 AT PAGE 121
JANUARY 1988

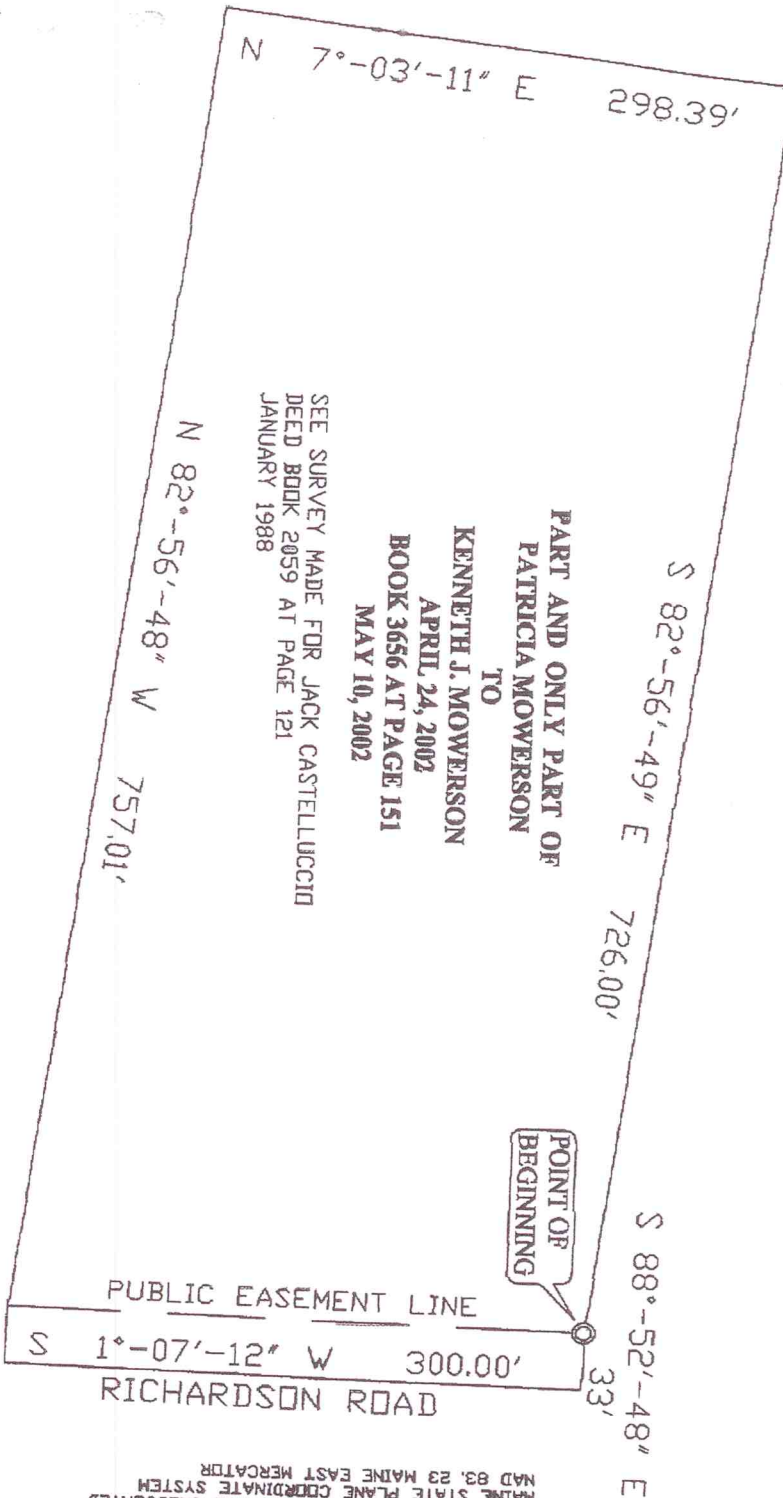

GRID NORTH
ALL BEARING OBSERVATIONS ARE CALCULATED
MAINE STATE PLANE COORDINATE SYSTEM
NAD 83, 23 MAINE EAST MERCATOR

THIS PARCEL CONTAINS A TOTAL OF
5.30 ACRES AS CALCULATED. THE PUBLIC
EASEMENT OF THE RICHARD ROAD CONTAINS
0.23 ACRES AS CALCULATED.

A PARTICULAR LAND DESCRIPTION HAS
BEEN PREPARED.

Robert R. Williams

CLIENT
KENNETH J. MOWERSON
RICHARD ROAD
CASTLE HILL, MAINE
MARCH 1, 2004

Robert R. Williams
Professional Land Surveyor

30 State Park Road
Post Office Box 495
Presque Isle, Maine 04769

Tel: 207-764-6388
email: alsm@mtx.net

Bar equals 200'
Plan scale: 1" = 100'
50' 100' 50' 50' 100' 50'