



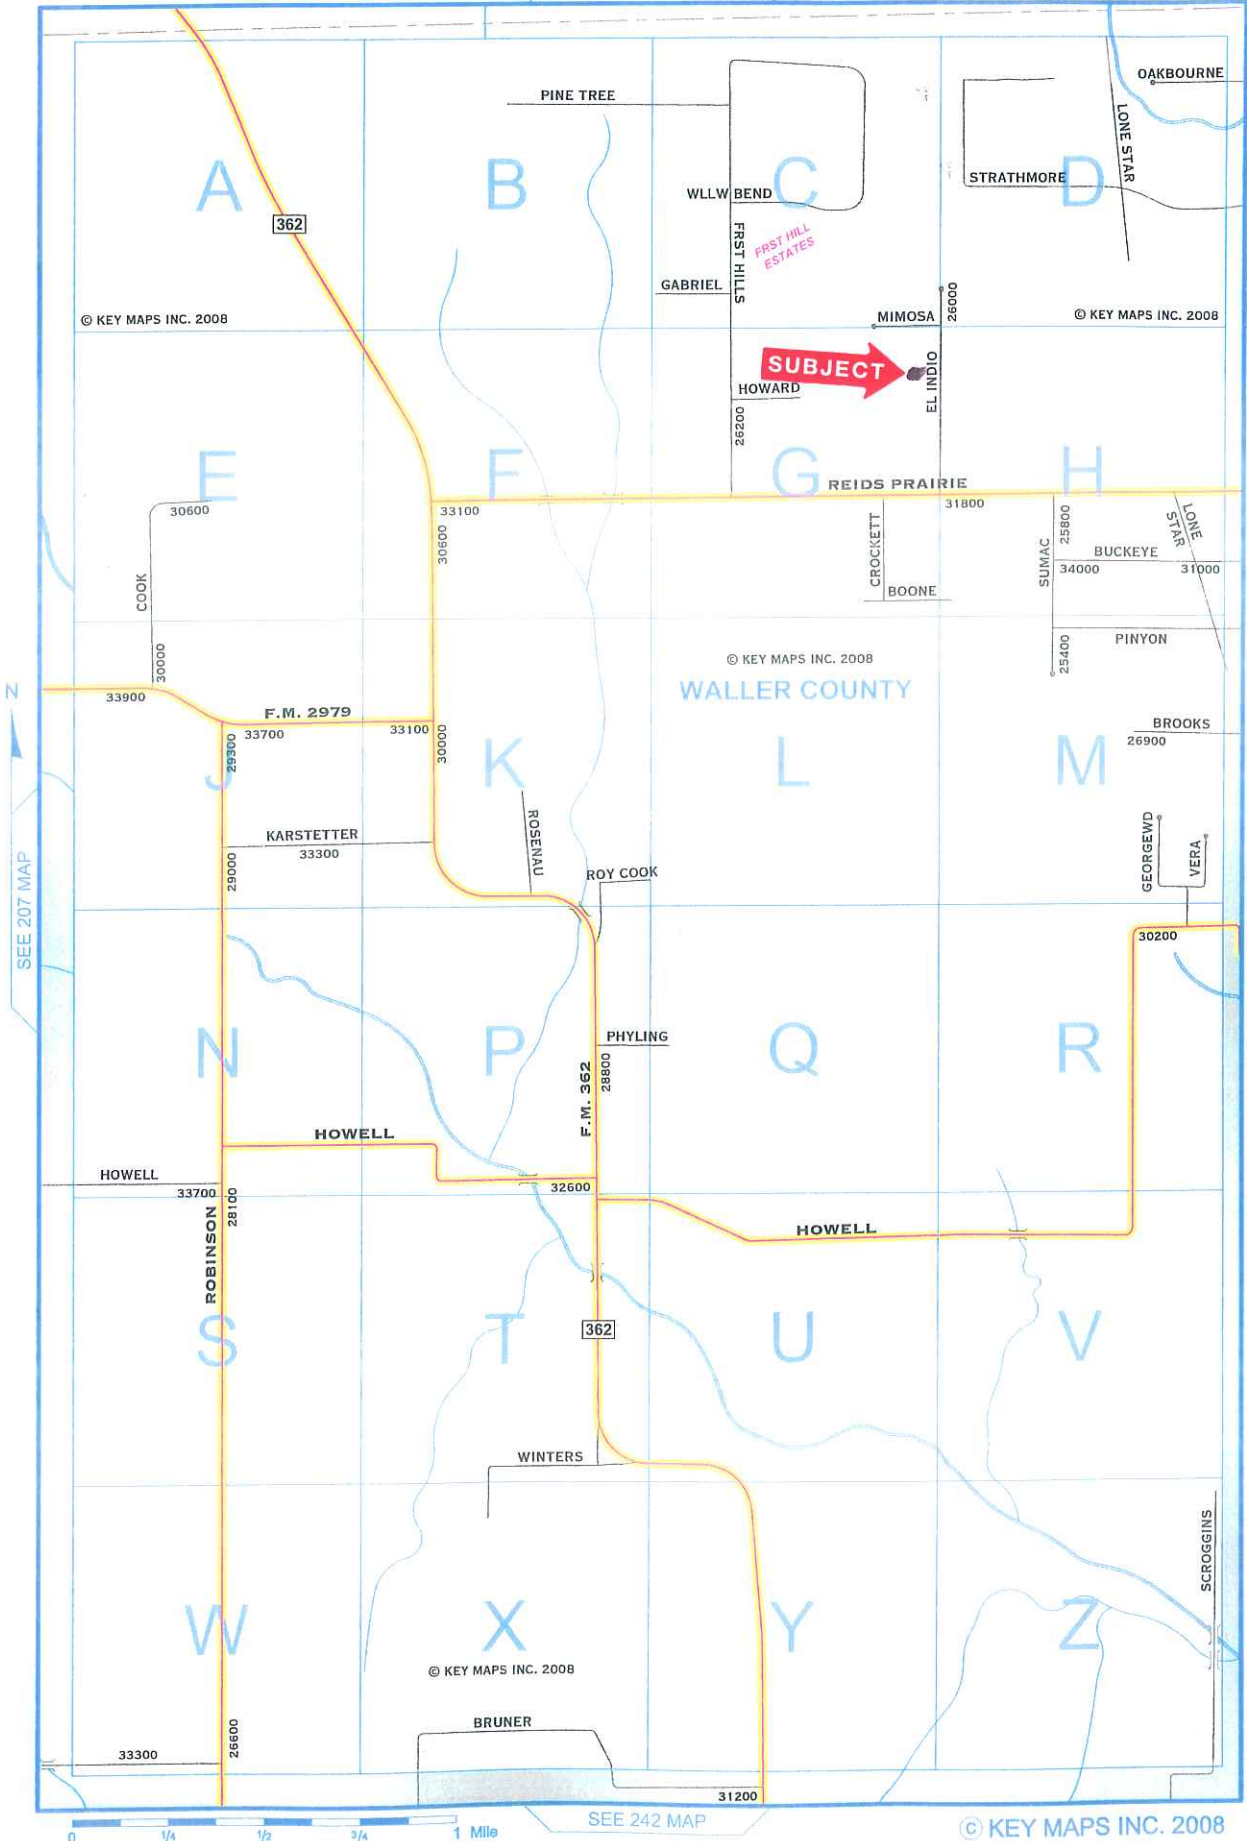

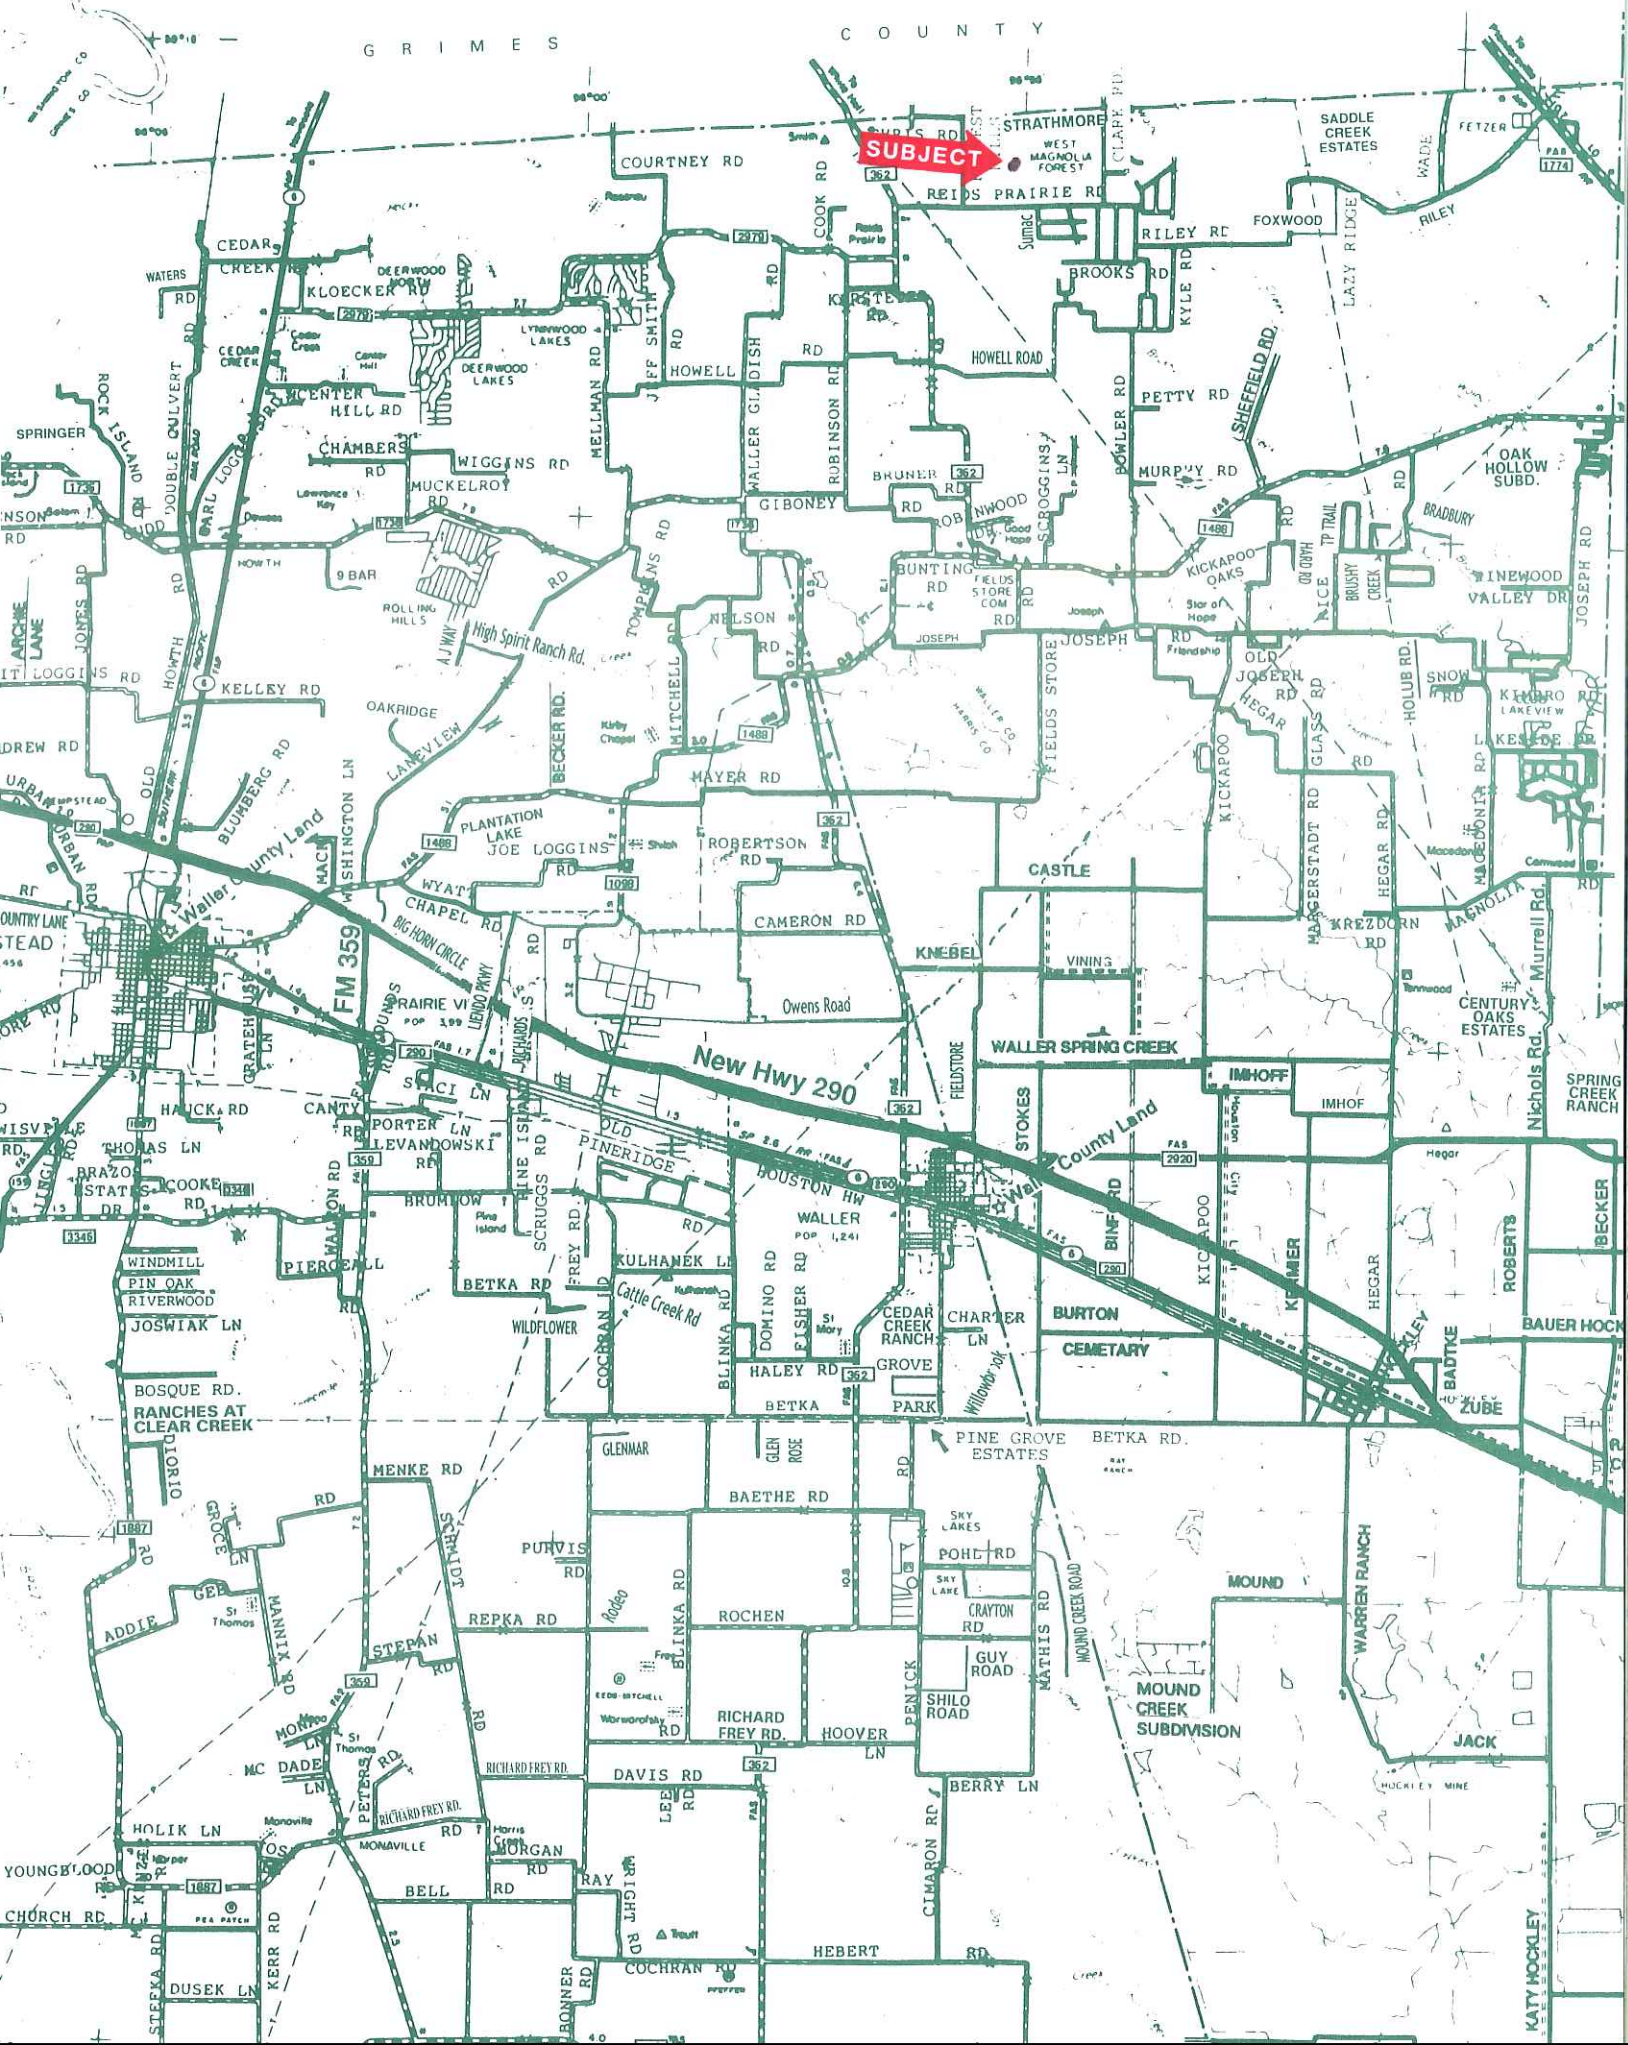

SIMPSON SCOTT SURVEY A-248

NTY OF

BEFORE

personally appeared

person whose

identity was known

and acknowledged

and consideration

GIVEN

HAND AND SEAL OF OFF

OFF

327.48' 315.46'

315.46'

188°25'E

1094.0

4.13 AC.

3.48 AC.

188°25'E

315.46'

188°25'E

1101.0

Mimosa Lane

315.46'

315.46'

188°25'E

1109.0

6.38 AC.

2.500 AC.

188°25'E

1116.0

5.18 AC.

5.000 AC.

188°35'E

315.46'

STATE OF T

188°25'E

1124.0

SUBJECT

2.500 AC.

the C. (22)

NOTARIAL

RECORDS OF

188°25'E

1124.0

7

22