



GRIMES COUNTY

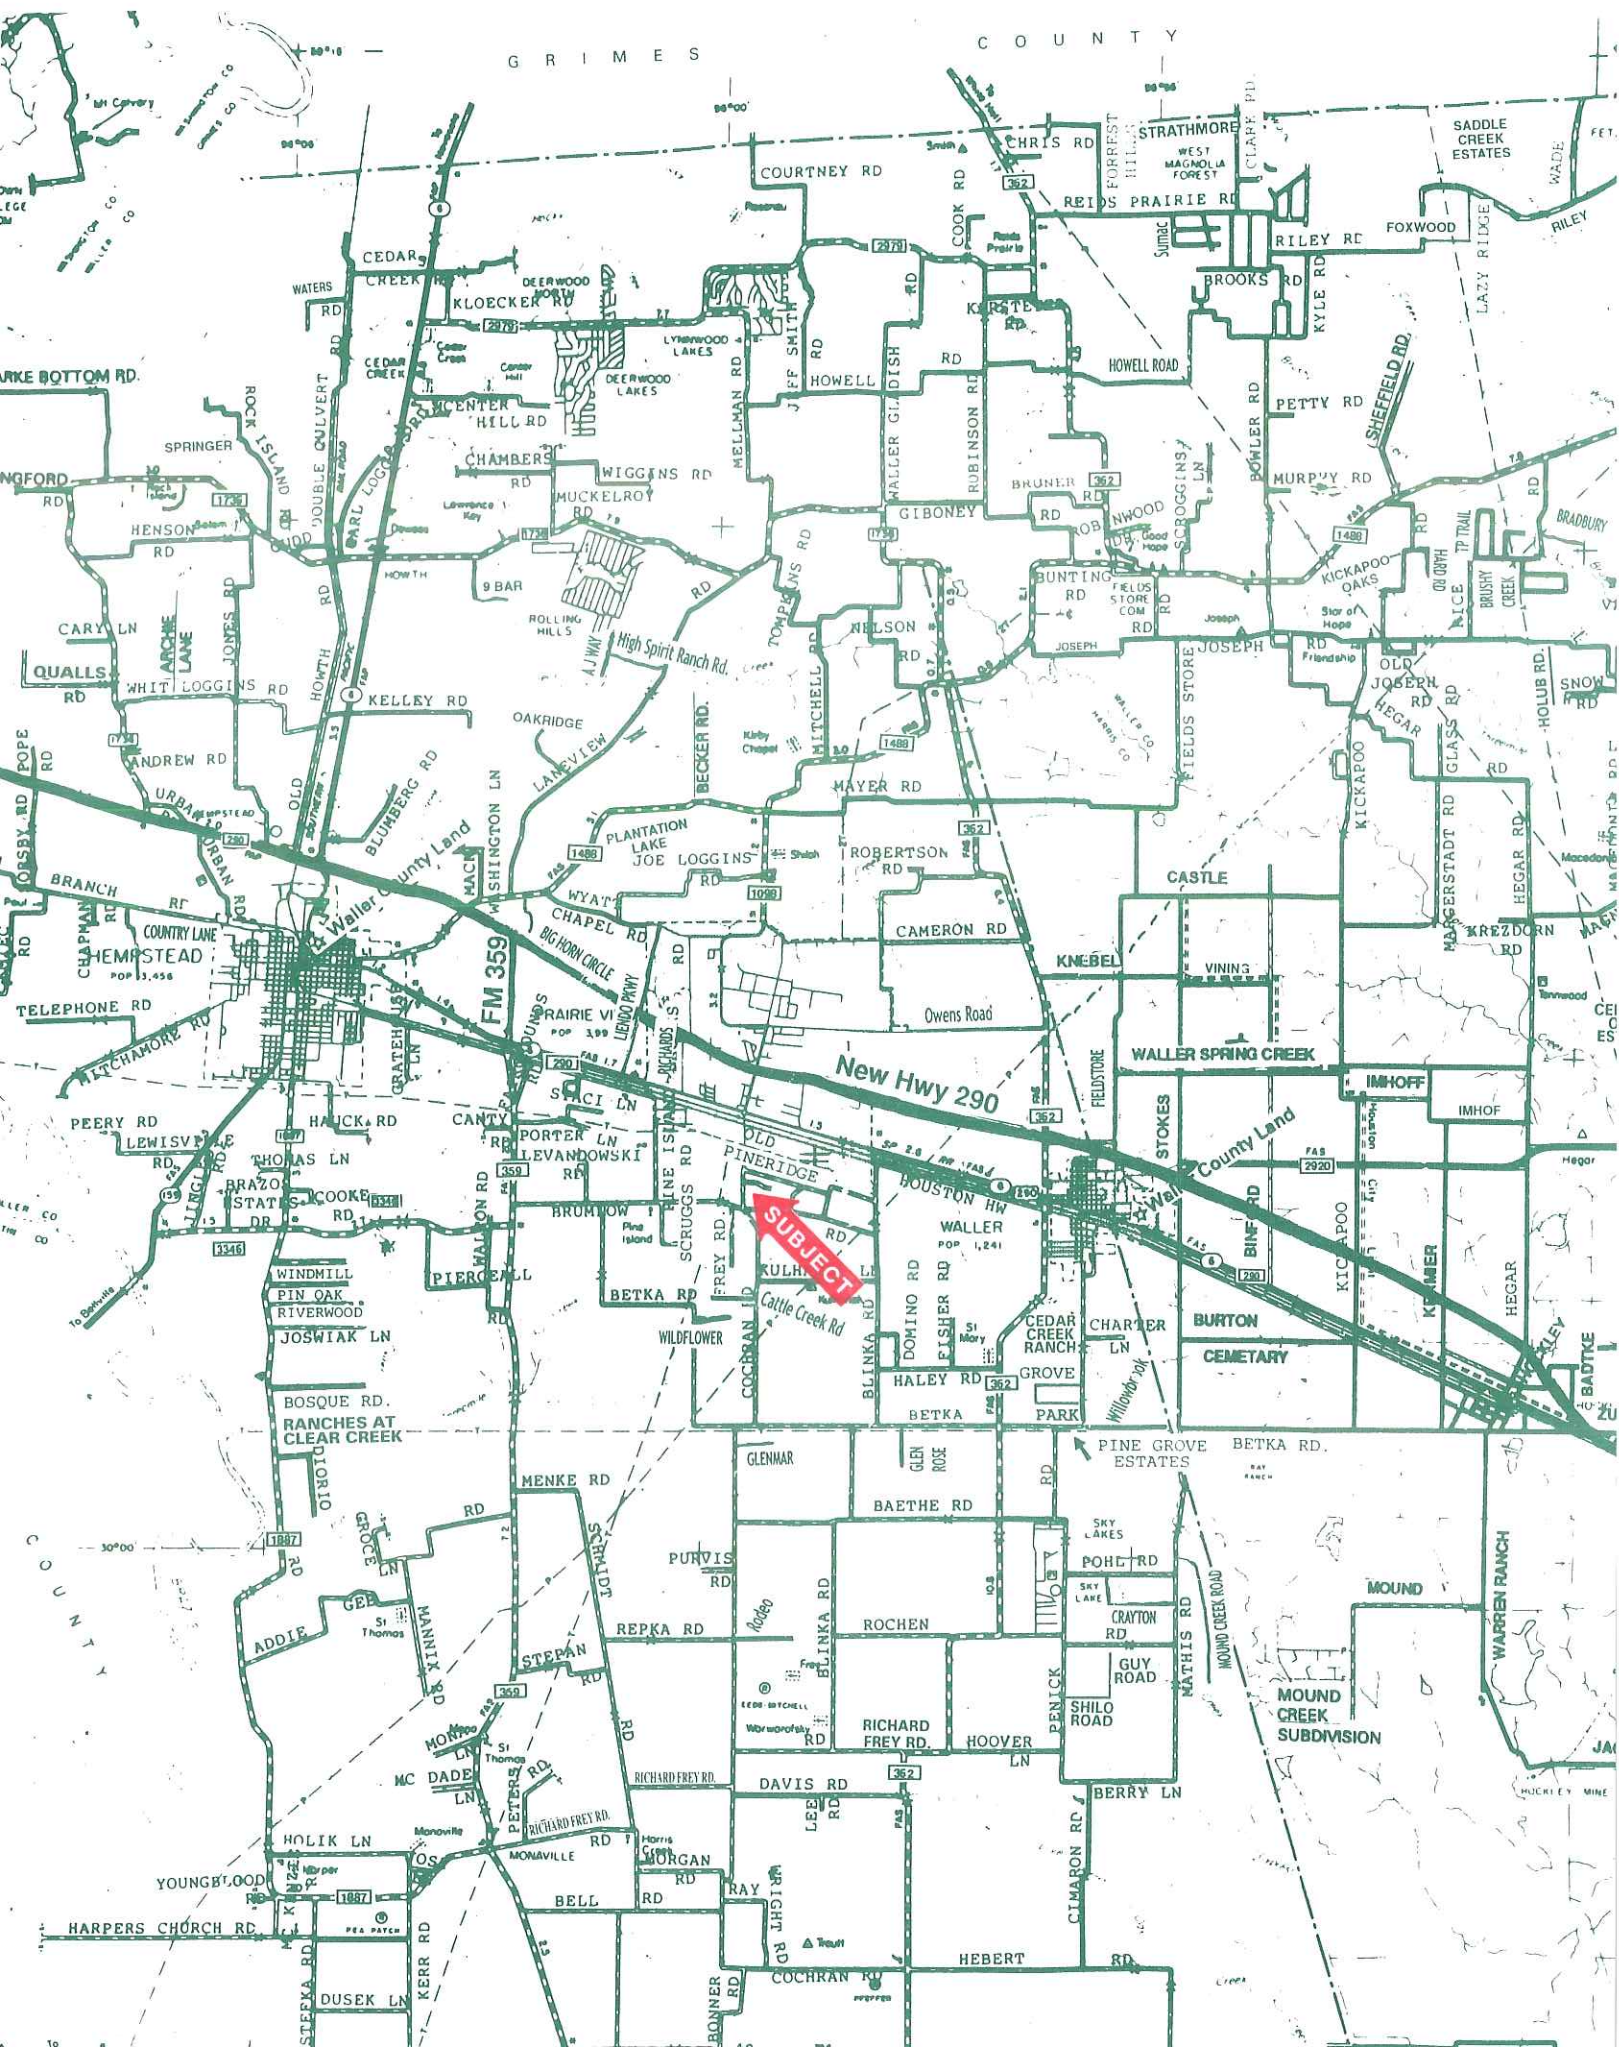

Vol. 355 Pg. 940
D.R.W.C.T.
Tract 23
Call 5.100 Acres

Vol. 451 Pg. 631
D.R.W.C.T.
Tract 24
Call 5.100 Acres

SUBDIVISION

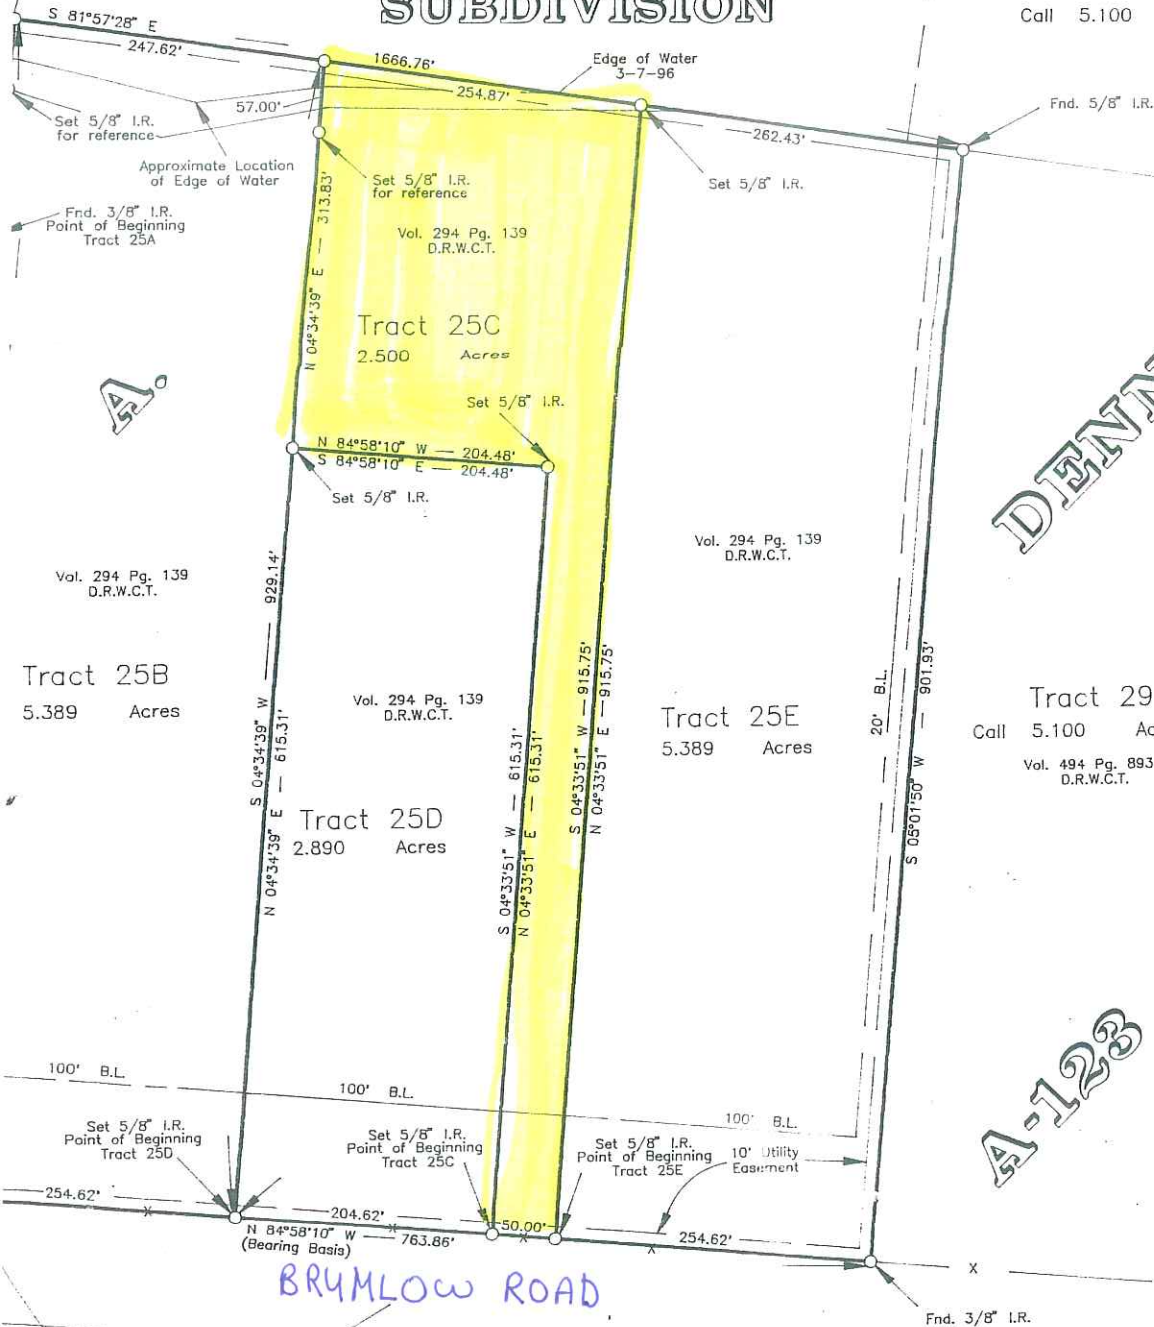

Vol. 283 Pg. 619
County of Waller
RIGHT-OF-WAY EASEMENT
Call 18.408 Acres
January 20, 1978 D.R.W.C.T.

SURVEY SHOWING DIVISION OF TRACT 25 - SECTION FIVE
PINERIDGE SUBDIVISION D.R.W.C.T.
Vol. 284 Pg. 570
Vol. 297 Pg. 596
GEORGE A. DENNETT SURVEY A-123
WALLER COUNTY, TEXAS

SCALE: 1" = 100'
DATE: 3-7-96

APPROVED BY:
ROBERT MCCAY, R.P.L.S. 4509

DRAWN BY: R.M.
REVISED: 3-18-96

ROBERT MCCAY SURVEYING INC.