


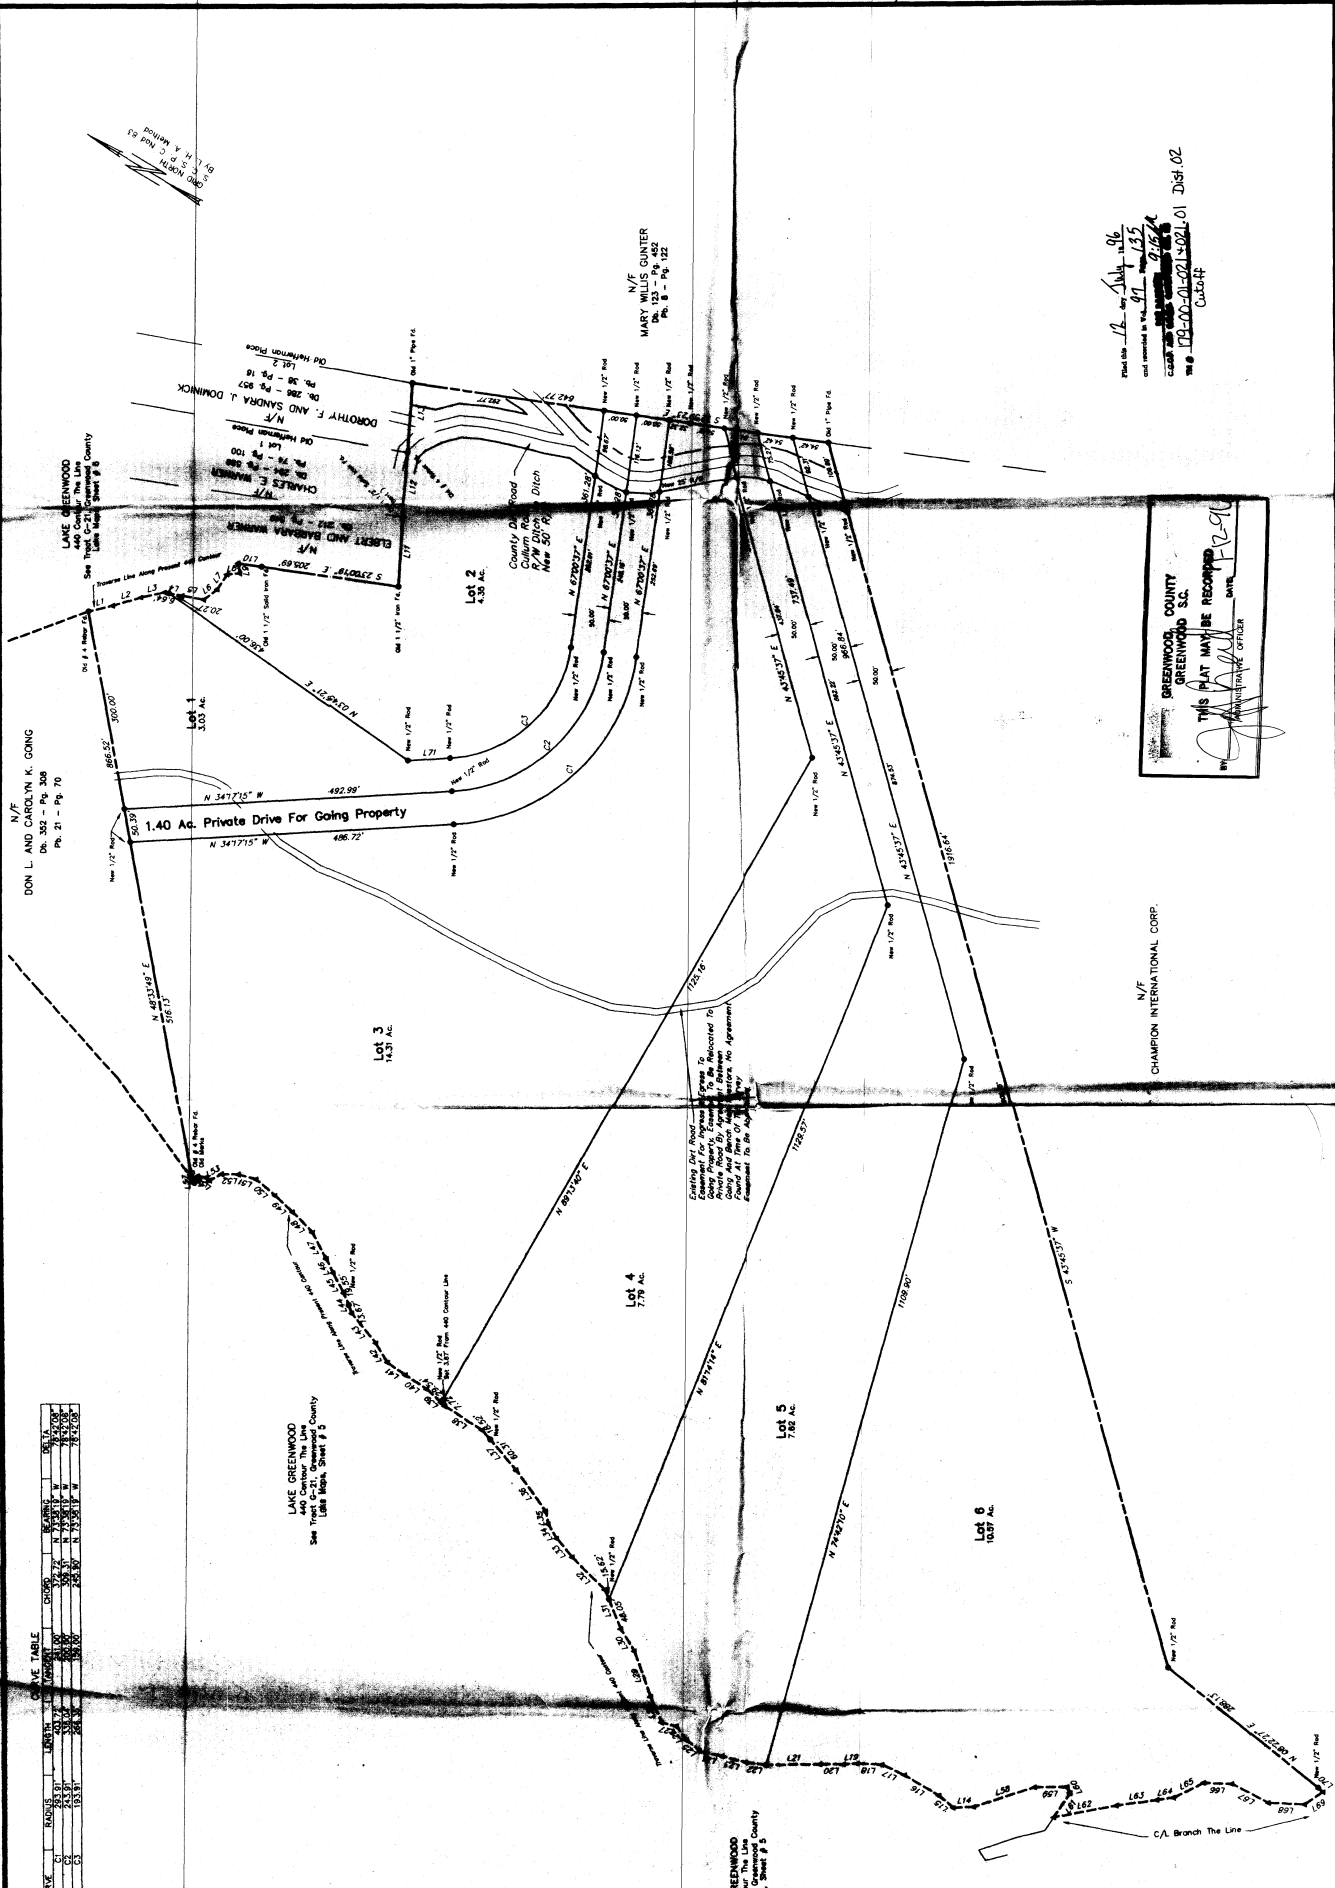


PLAT SHOWING LOTS 1-7 DIVIDED FROM A 180.52 AC. TRACT AT THE REQUEST OF BENCH MARK INVESTERS

COUNTY OF GREENWOOD SOUTH CAROLINA

DATE: 5/15/96

SCALE: 1" = 100'

SCALE IN FEET

GREENWOOD COUNTY GREENWOOD S.C.

THIS PLAT MAY BE RECORDED


RECORDED

I hereby state that to the best of my knowledge, information and belief, and with the minimum standards Manual for the practice of Land Surveying in South Carolina, I am a duly Licensed Professional Engineer for a Class B Survey as specified therein.

R. DANIEL PROCTOR R.L.S. P.E.

Newby - Proctor & Associates

Land Surveyors

405 Long Ave.

P. O. Box 8040

Greenwood, S.C. 29248

Ph. (803) 283-3787

LOCATION MAP N.T.S.

REVISIONS

NO.	DATE	DESCRIPTION


