

REMAINDER PARCEL

subject

MOCCASIN LANE (P)

DETAIL
NOT TO SCALE

SHORES NO. 2, PHASE 1


CLARK FORK RIVER

LEGEND

● INDICATES 1/2" X 24" IRON ROD WITH A PLASTIC CAP STAMPED "HAGEDORN 15059LS" SET


● INDICATES 1/2" IRON ROD WITH PLASTIC CAP STAMPED "WARREN 2734 S" FOUND UNLESS OTHERWISE NOTED

CHORD LENGTH
208.23'
145.53'
142.34'
305.29'
107.26'
242.33'

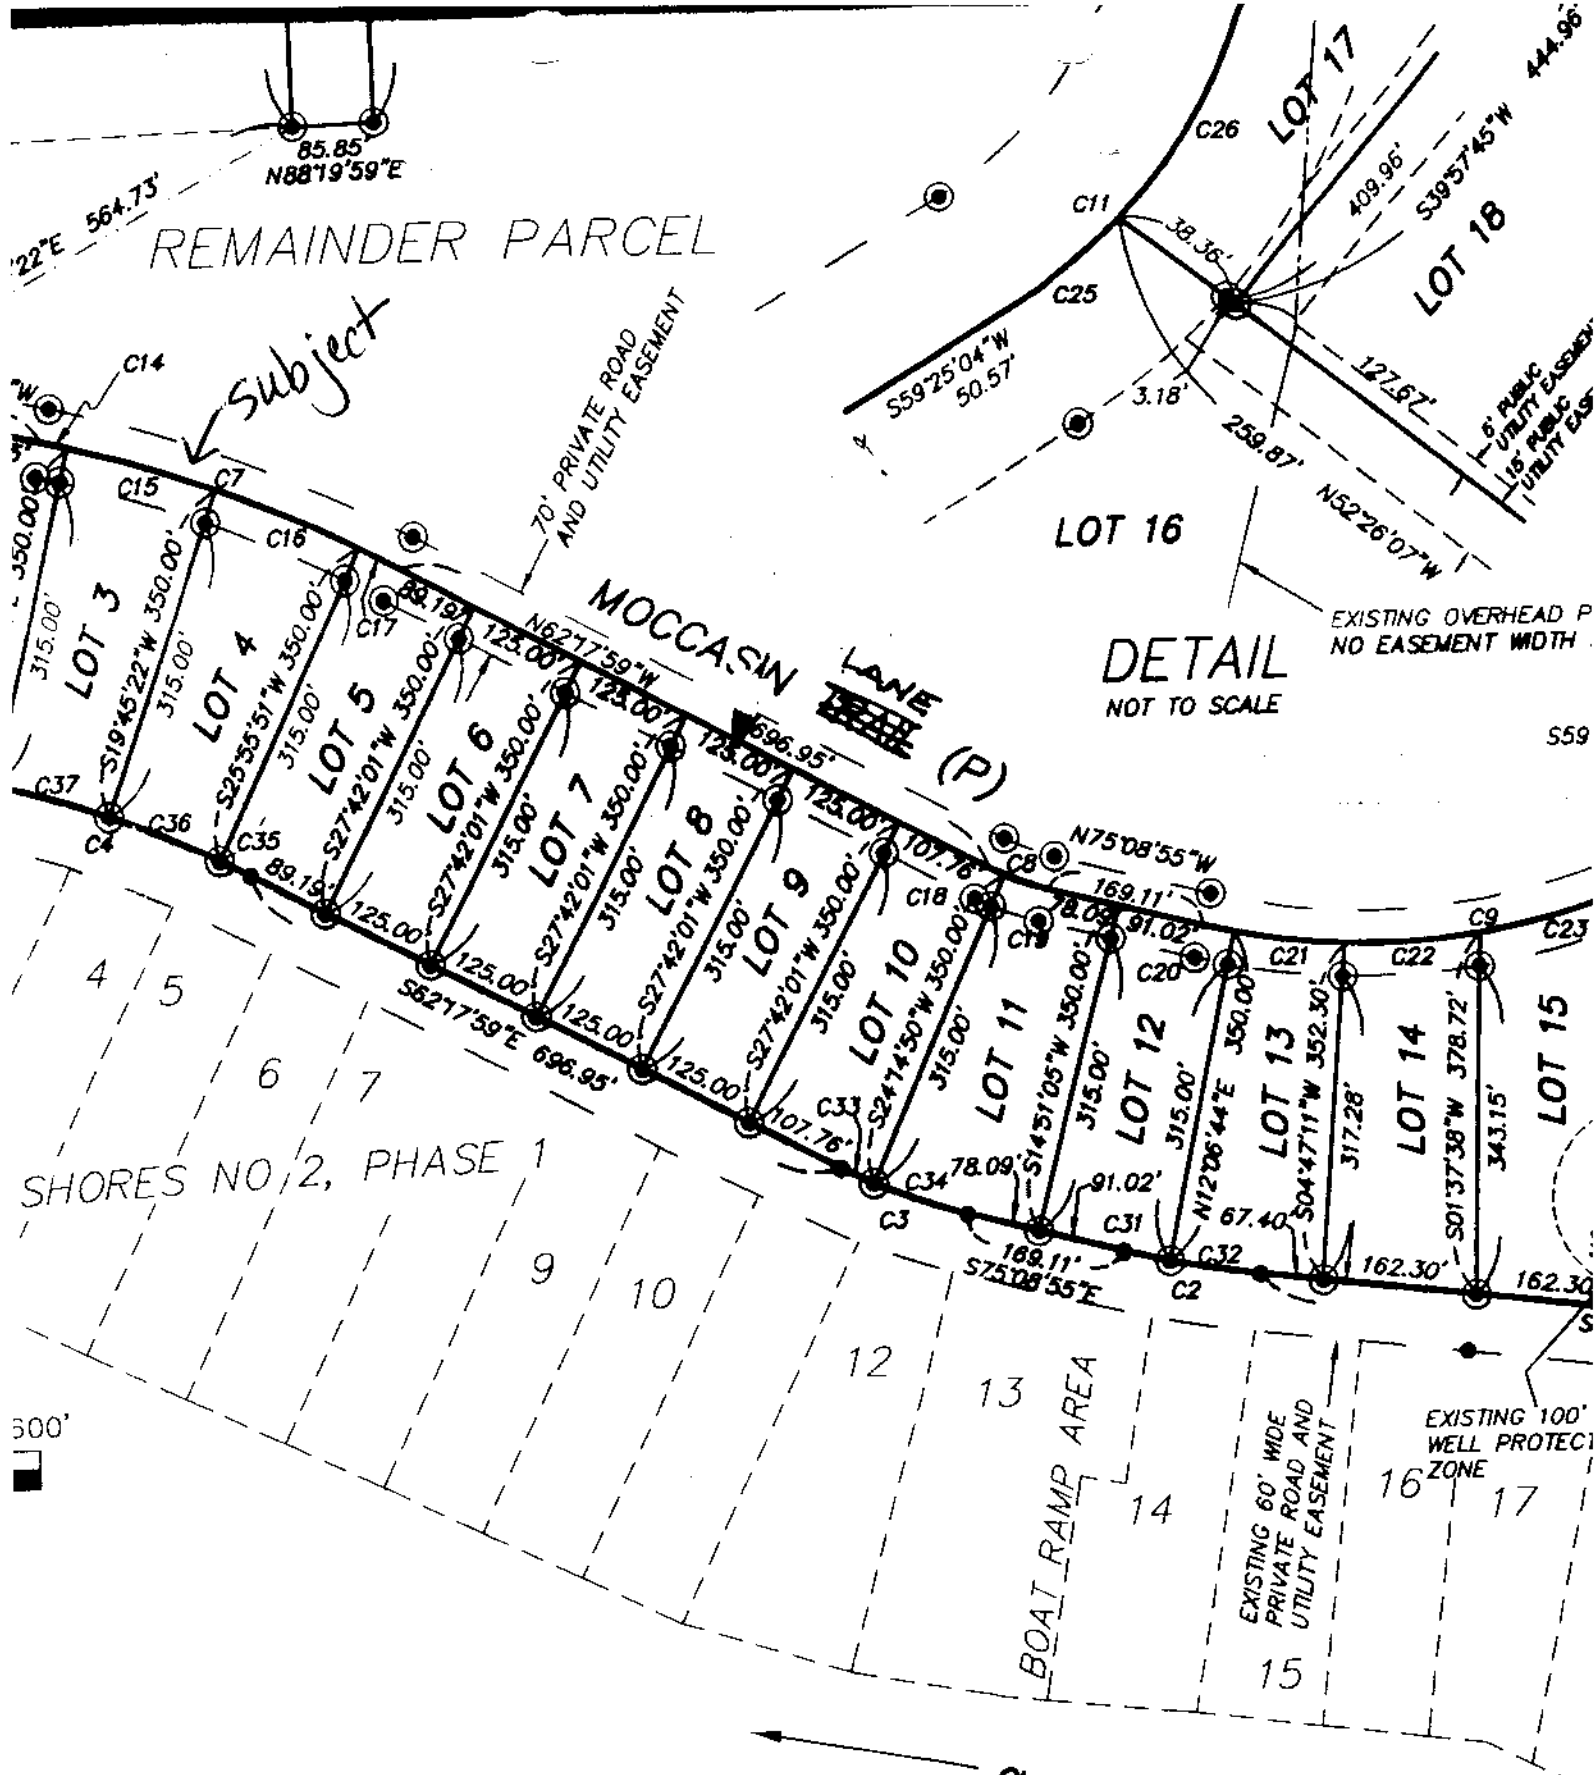

FINAL PLAT OF "SALISH SHORES III"

A MAJOR SUBDIVISION
IN THE SOUTH HALF OF SECTION 15 AND A PORTION OF
GOVERNMENT LOT 6 OF SECTION 22
ALL IN T. 21 N., R. 29W., M.P.M.,
SANDERS COUNTY, MONTANA
AS THE SURVEY OF THE SANDERS COUNTY RECORDS

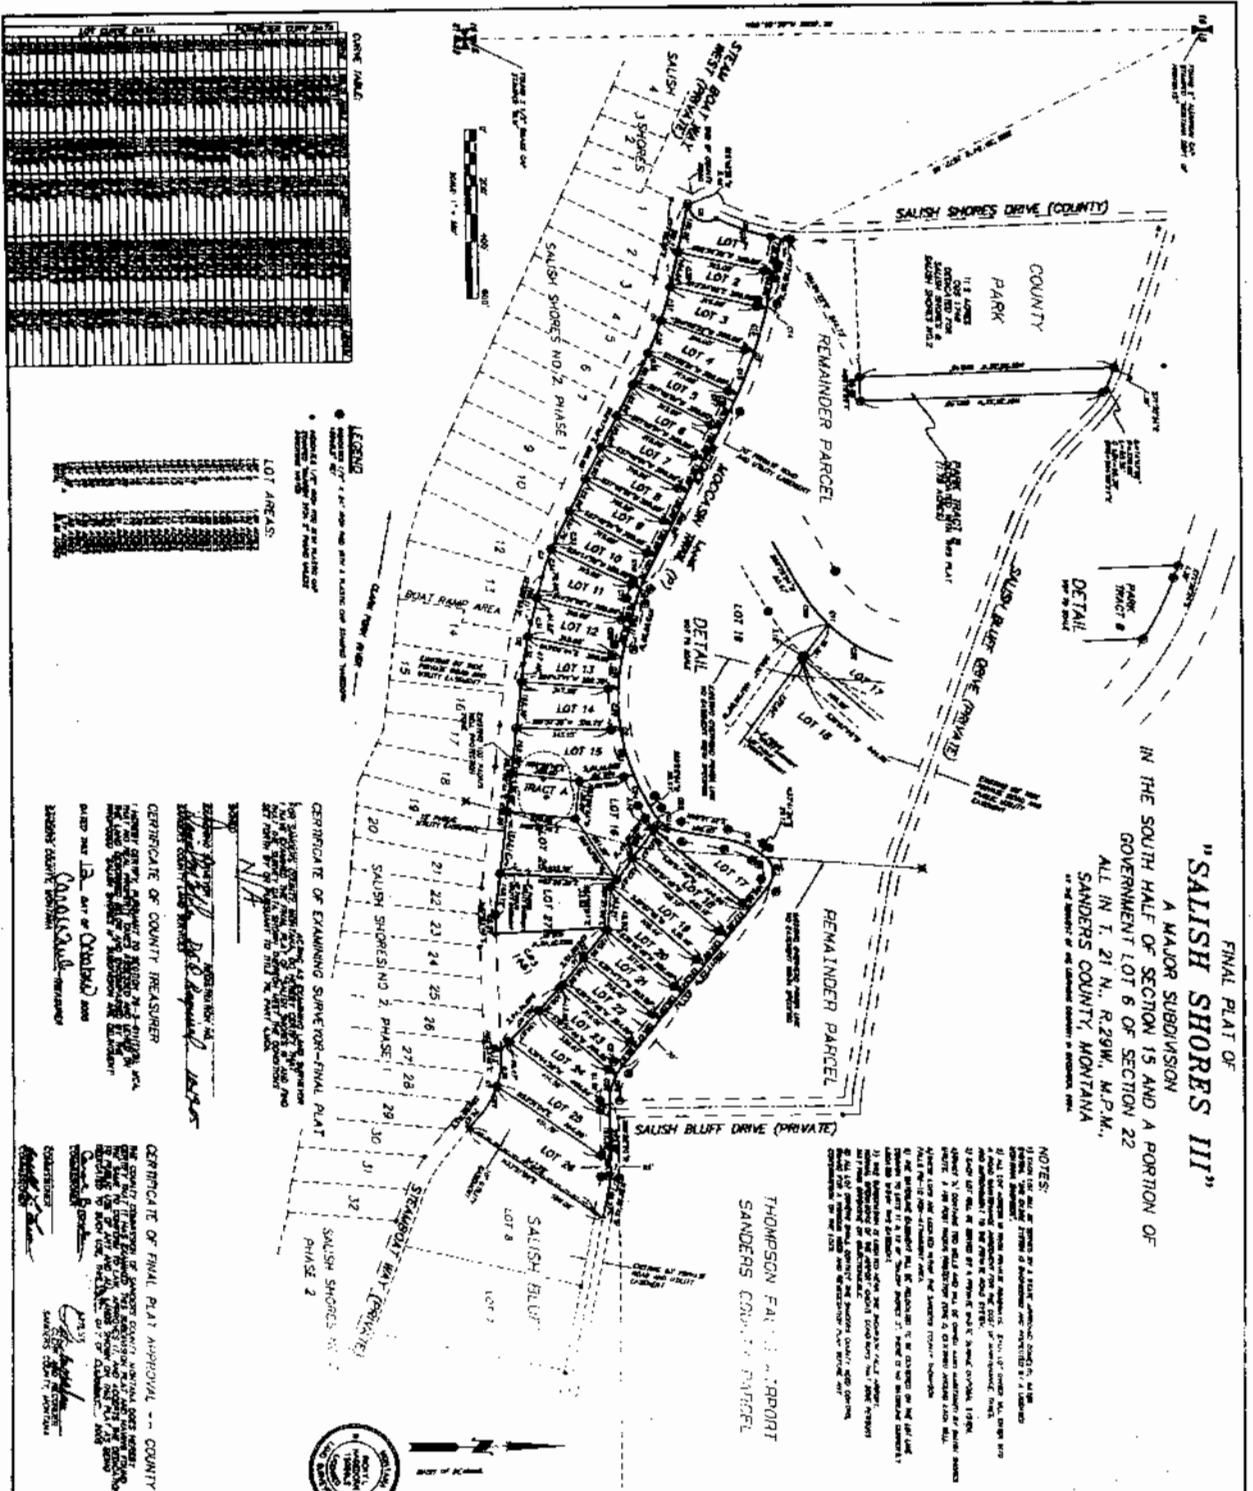














SANDERS COUNTY PARCEL





