


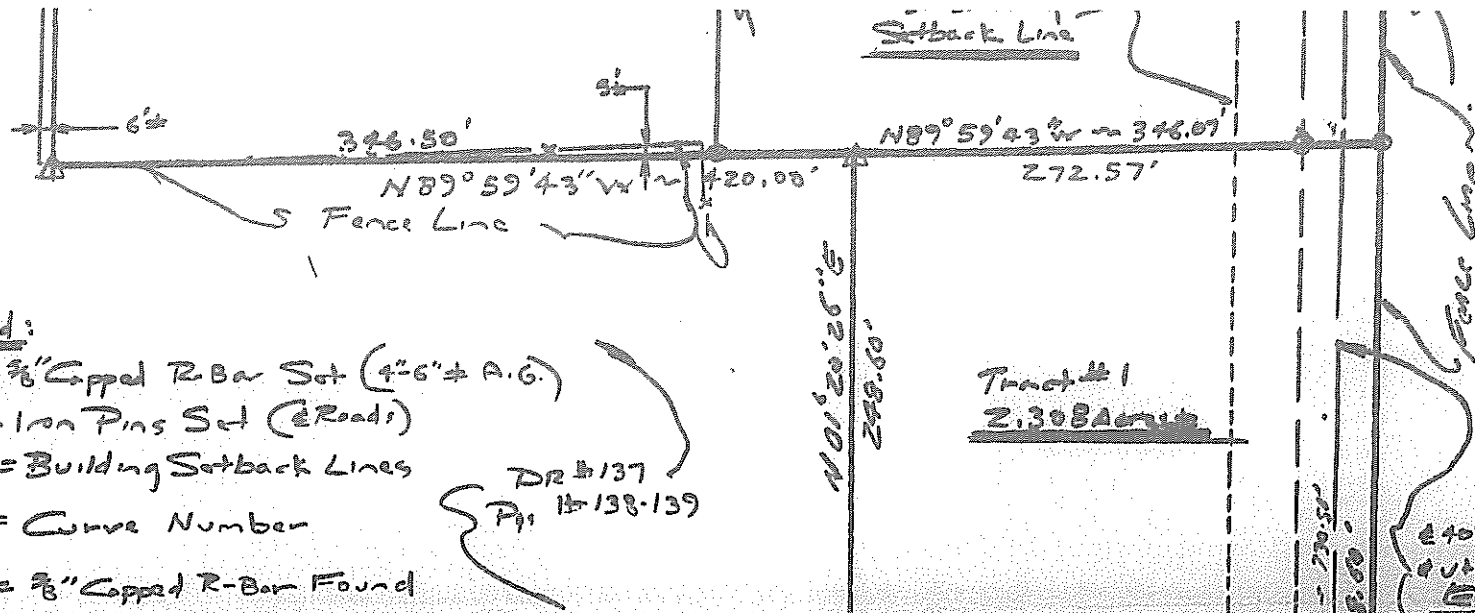

Legend:


- = $\frac{3}{8}$ " Capped R-Bar Set (4" 6" ± A.G.)
 - = Iron Pins Set (at Roads)
 - = Building Setback Lines
 - = Curve Number
 - △ = $\frac{3}{8}$ " Capped R-Bar Found
- DR # 137
P₁ # 138-139

Notes:

1. 40' Easement for Roadway & Utilities
2. 50' Building Setback from Road & Easement
3. 25' Rear Setback
4. 10' & or 15' Side Setback
5. Roadway Surfaces to be 20' wide.
6. Roads to be 6" of #53 Compacted Aggregate
7. Dates of Field Work: May 9, 11 & 12, 1975
8. Bearings Assumed.
9. Origin of Monuments Found: Bledsoe & Tapp
PE 50920004, Previous
Surveys this office &
Unknown



Scale: 1" = 100'

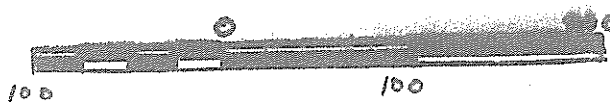

DESCRIPT

Part of
Brown
marking
501-20
PINS
N07-07
109.00
rebar
N06-21
to a
found
N01-23
N01-24
conval
SUBJ
ALSO

Curve
1
2
3
4