


★ WEST ★ LIENDO RANCHES

WHIT LOGGINS ROAD

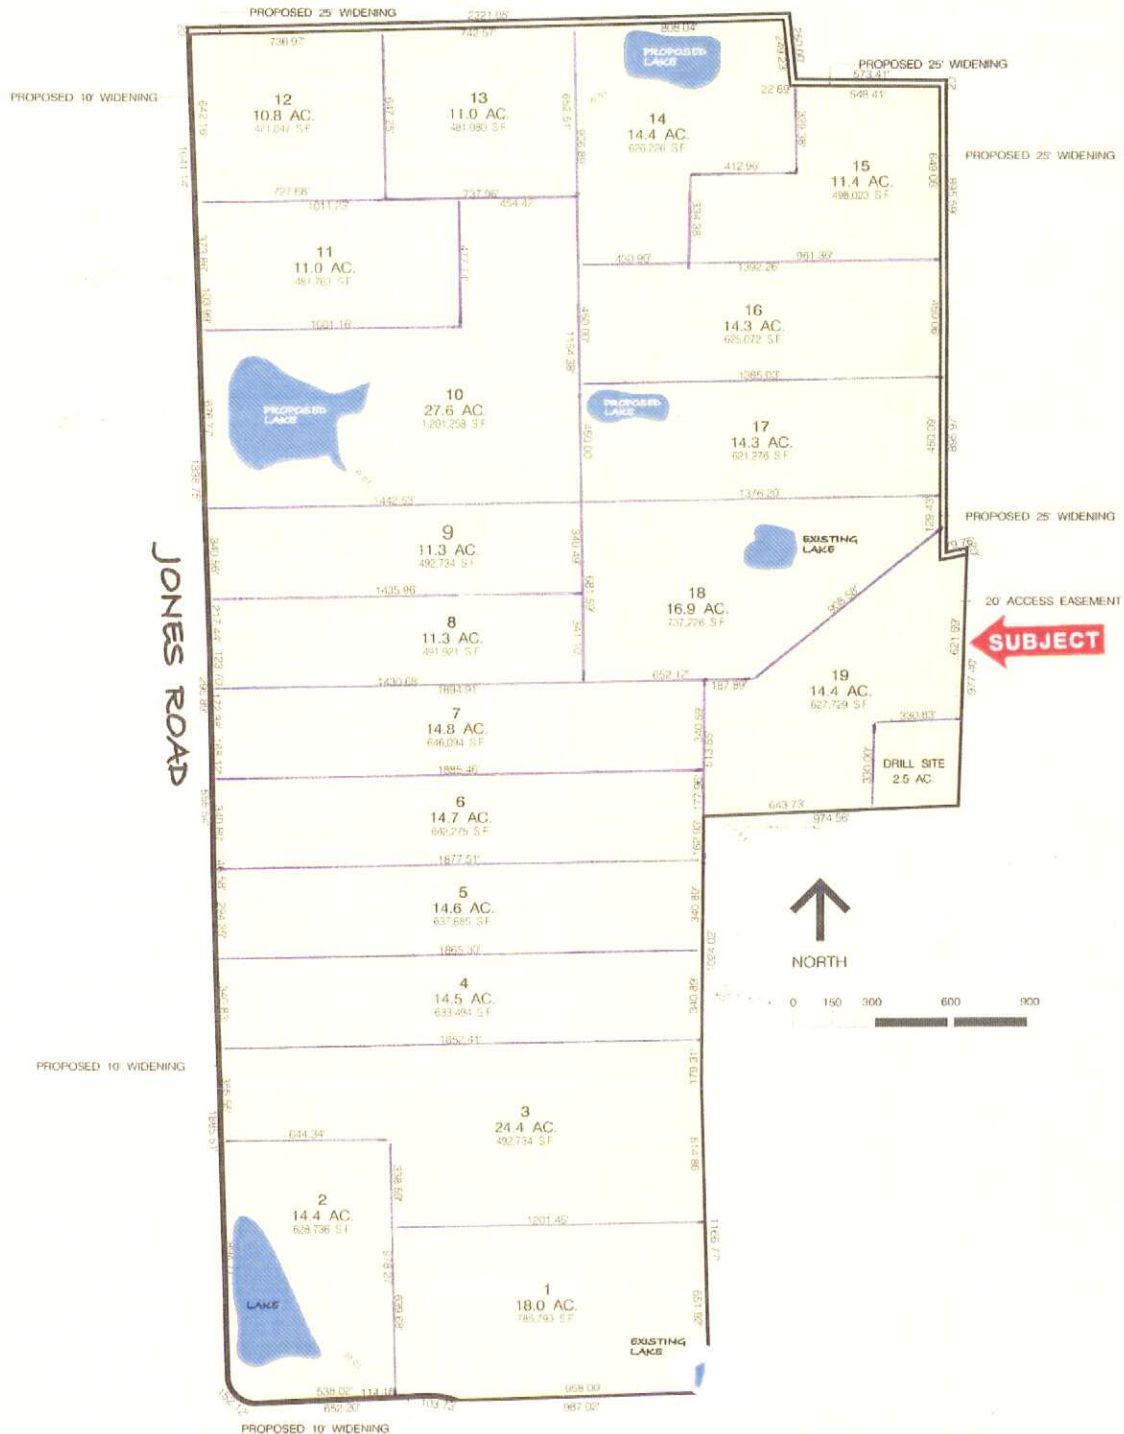

19 Homesites on 290.96 Acres

TRACT 15
11.4330 ACRES
498,023 SQ. FT.

TRACT 16
14.3497 ACRES
625,072 SQ. FT.

TRACT 17
14.2625 ACRES
621,276 SQ. FT.

TRACT 18
16.9244 ACRES
737,226 SQ. FT.

TRACT 19
14.4107 ACRES
627,729 SQ. FT.

DRILL SITE
2.500 ACRES
108,900 SQ. FT.

ALEX FLORES &
ELADIO REY
CALLED 119.96 ACRES
VOL. 866, PG. 18 W.C.D.R.

RESIDUE OF
CALLED 206.228 ACRES
VOL. 562, PG. 583 W.C.D.R.
& PART OF TWO TRACTS


S & C FORDE FAMILY, LTD.
CALLED 145.032 ACRES
VOL. 908, PG. 981 W.C.D.R.

2.7446 AC., 119,554 SQ. FT.
25' WIDE STRIP FOR
WIDENING OF WHIT LOGGINS
TO BE RECORDED BY SEPER
INSTRUMENT

WHIT LOGGINS
CALLED 30' PUBLIC
VOL. 89, PG. 479

N.W. CORNER
RESIDUE OF
206.228 AC.

SUBJECT

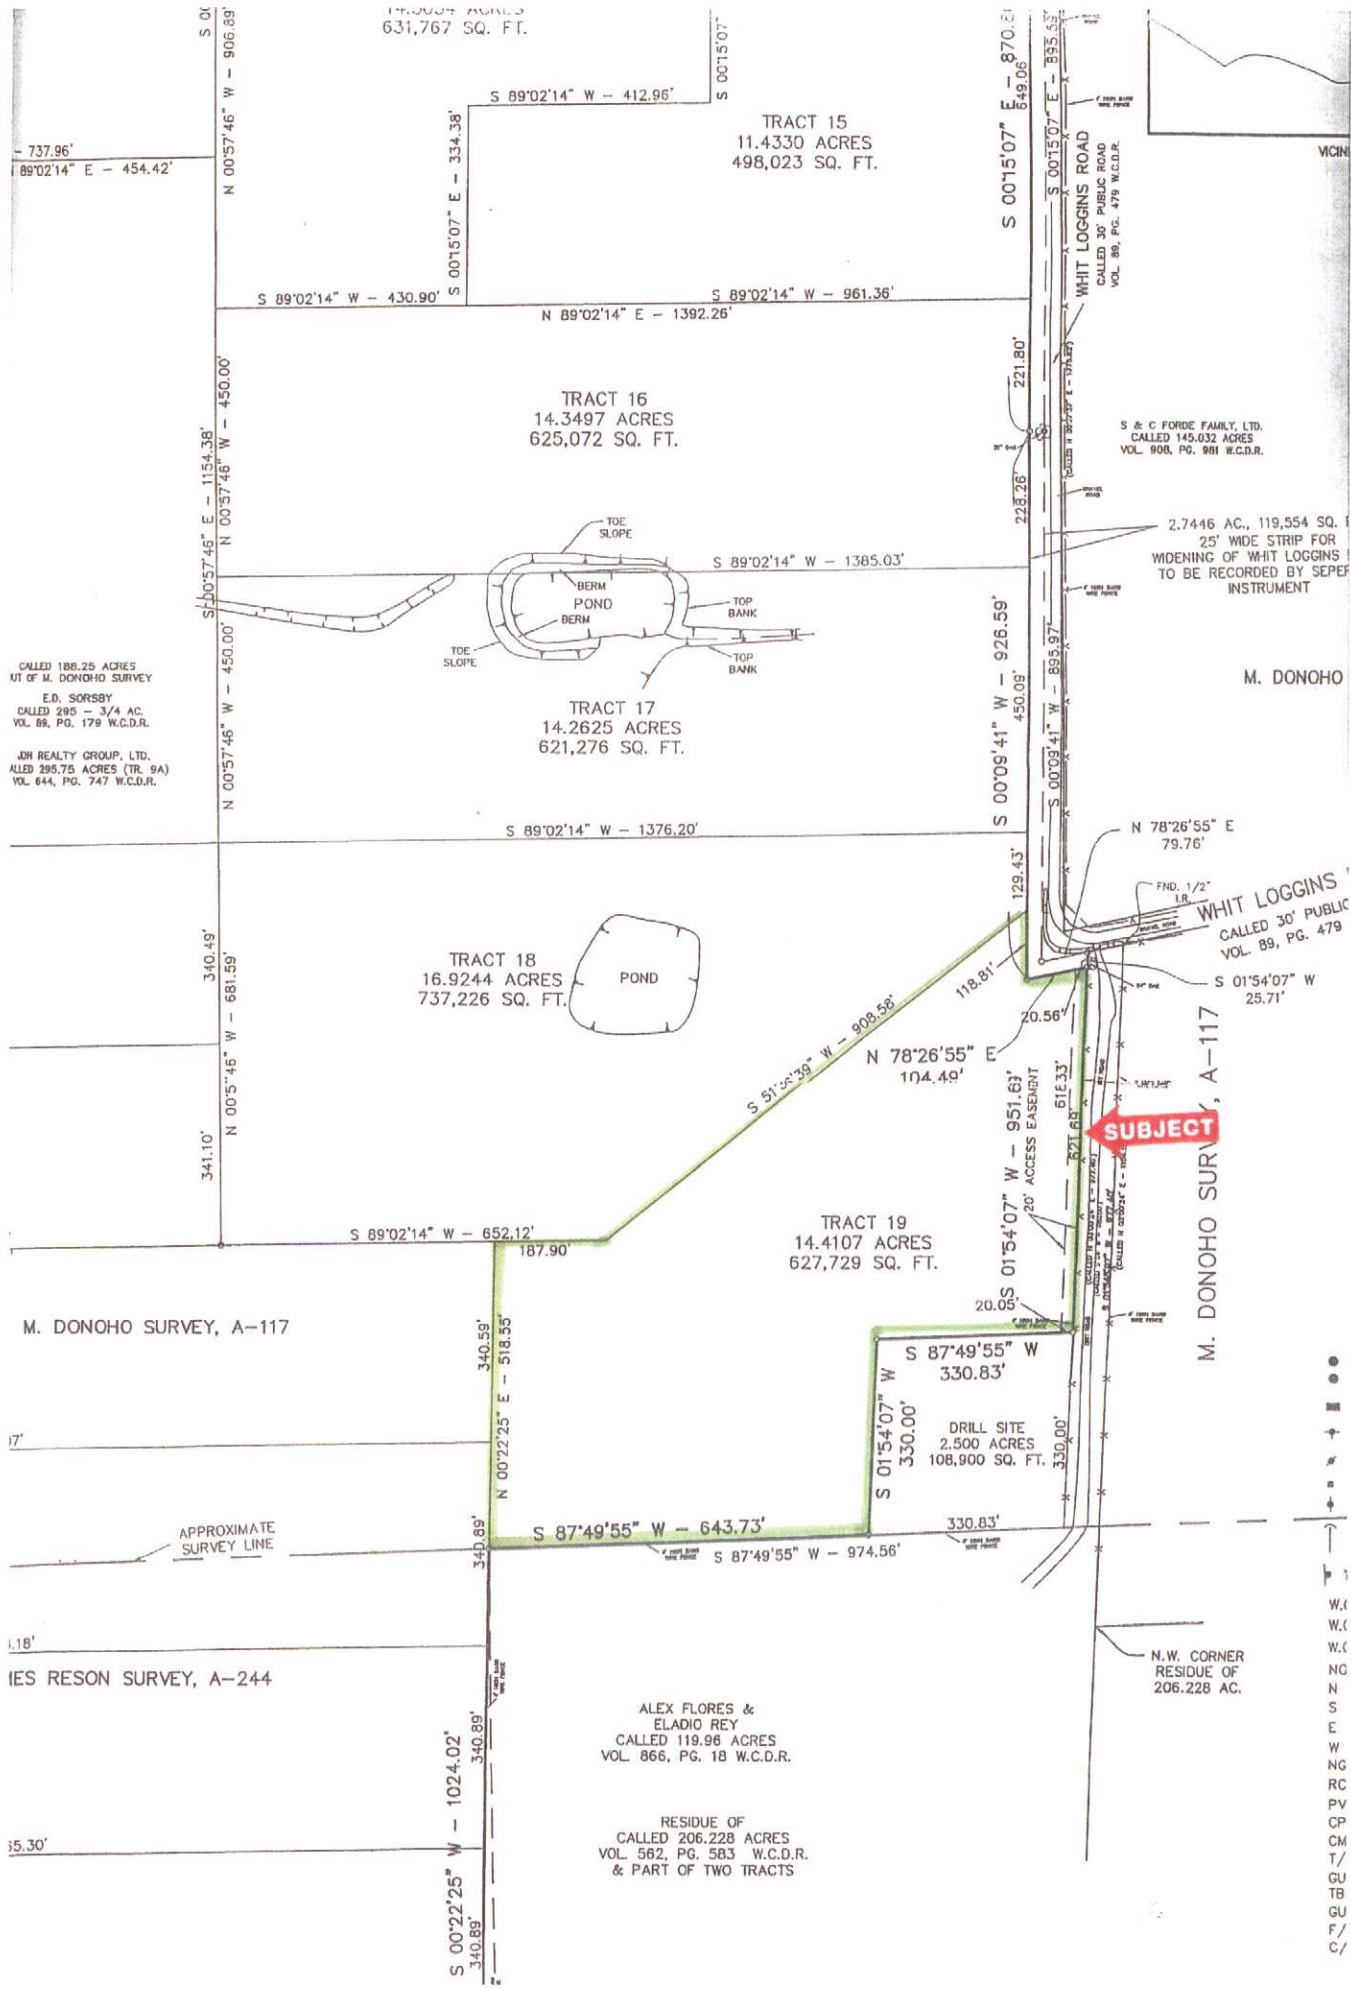

M. DONOHO SURVEY, A-117

IES RESON SURVEY, A-244

M. DONOHO SURVEY, A-117