

FRIENDSHIP MOUNTAIN

A SINGLE FAMILY RESIDENTIAL SUBDIVISION LOCATED IN SECTION 9, 16 AND 17, TOWNSHIP 15 SOUTH, RANGE 3 EAST, ST. CLAIR COUNTY, ALABAMA.

LAND INVESTMENT			
DRAWN	DATE	FRIENDSHIP MOUNTAIN	
APPROVED	DATE	FINAL PLAN	
T.L.C.			
SCALE	SHEET	PROJECT NO.	
1" = 200'		JOB #586-84	



VICINITY MAP
(NO SCALE)




3 MILES


TO ASHVILLE
8 MILES

U.S. HWY. 411

CO. ROAD 22
(BHOAL CREEK RD.)

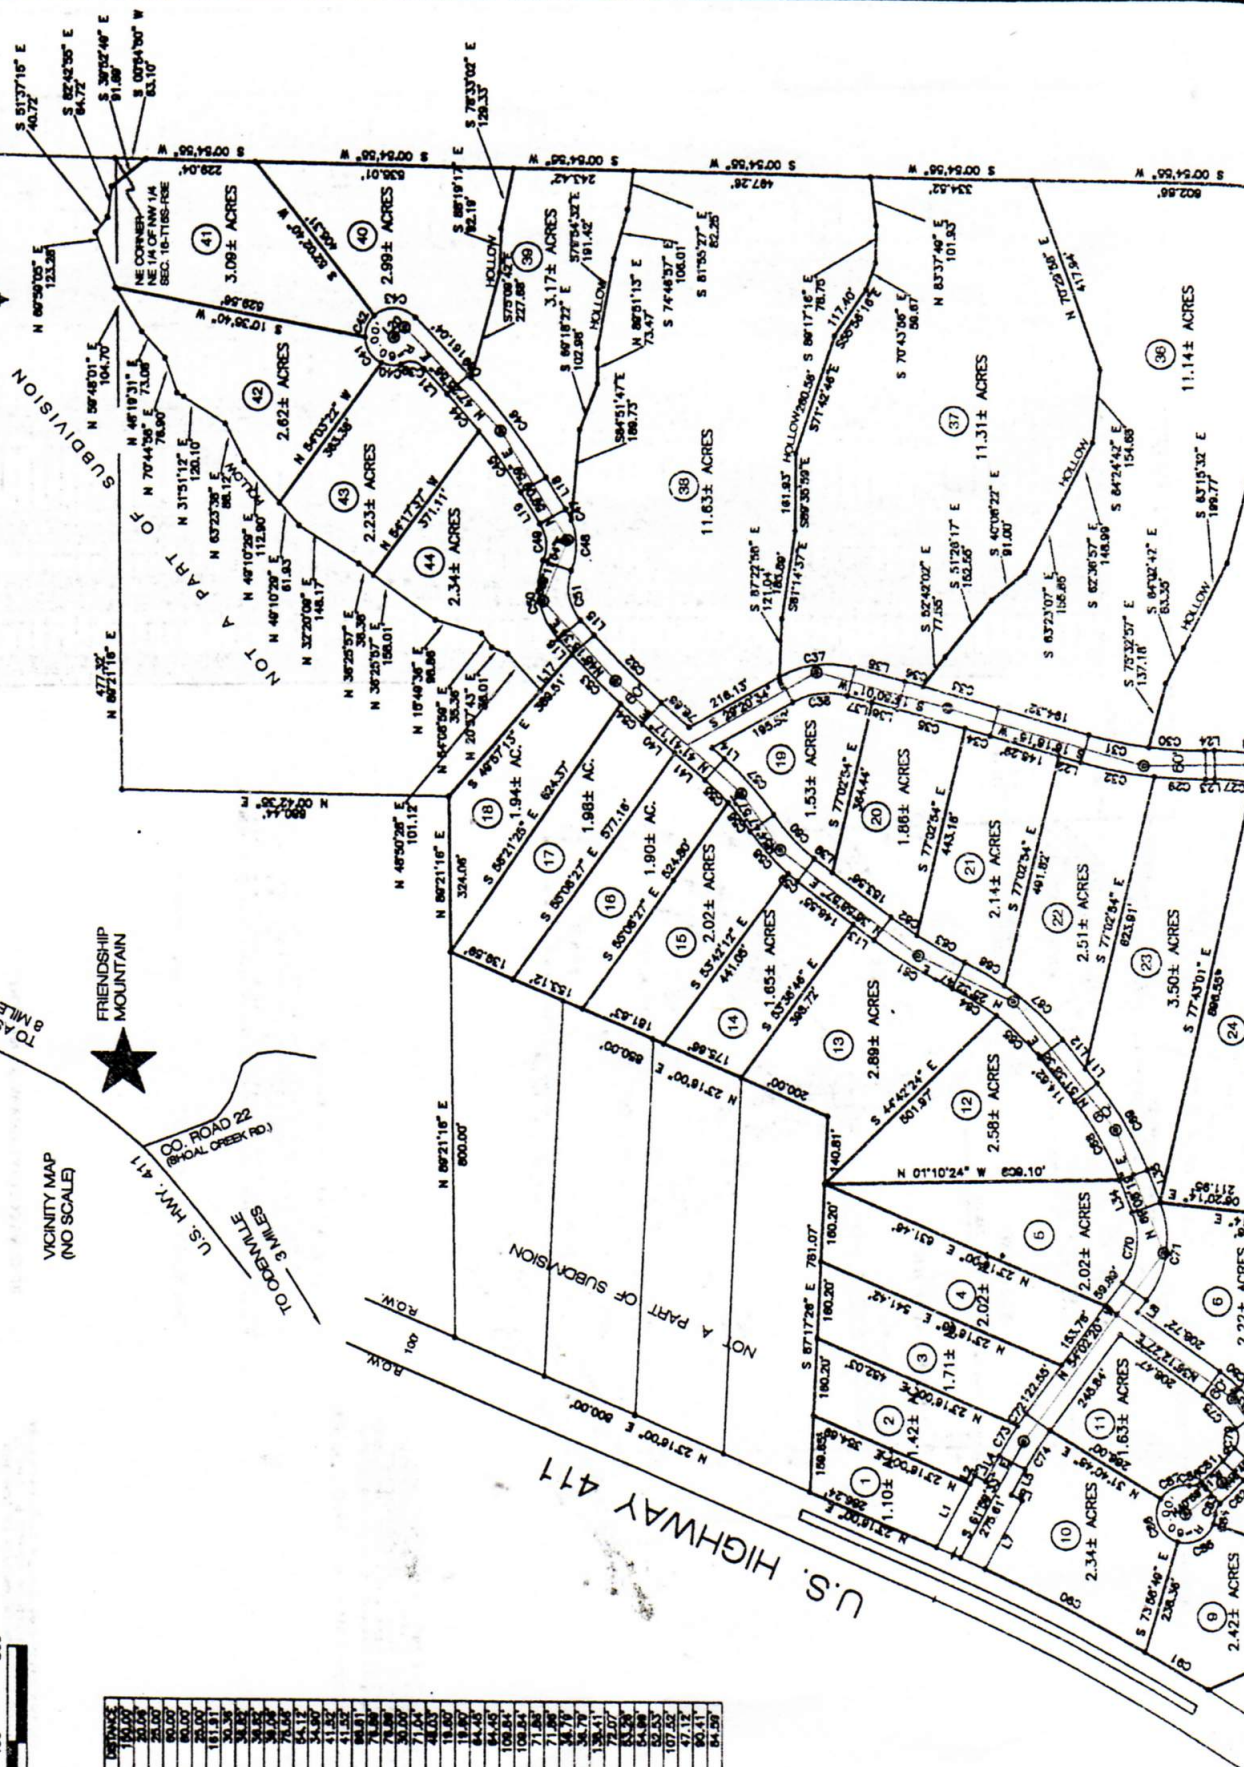

LINE	BEARING	DISTANCE	LINE	BEARING	DISTANCE
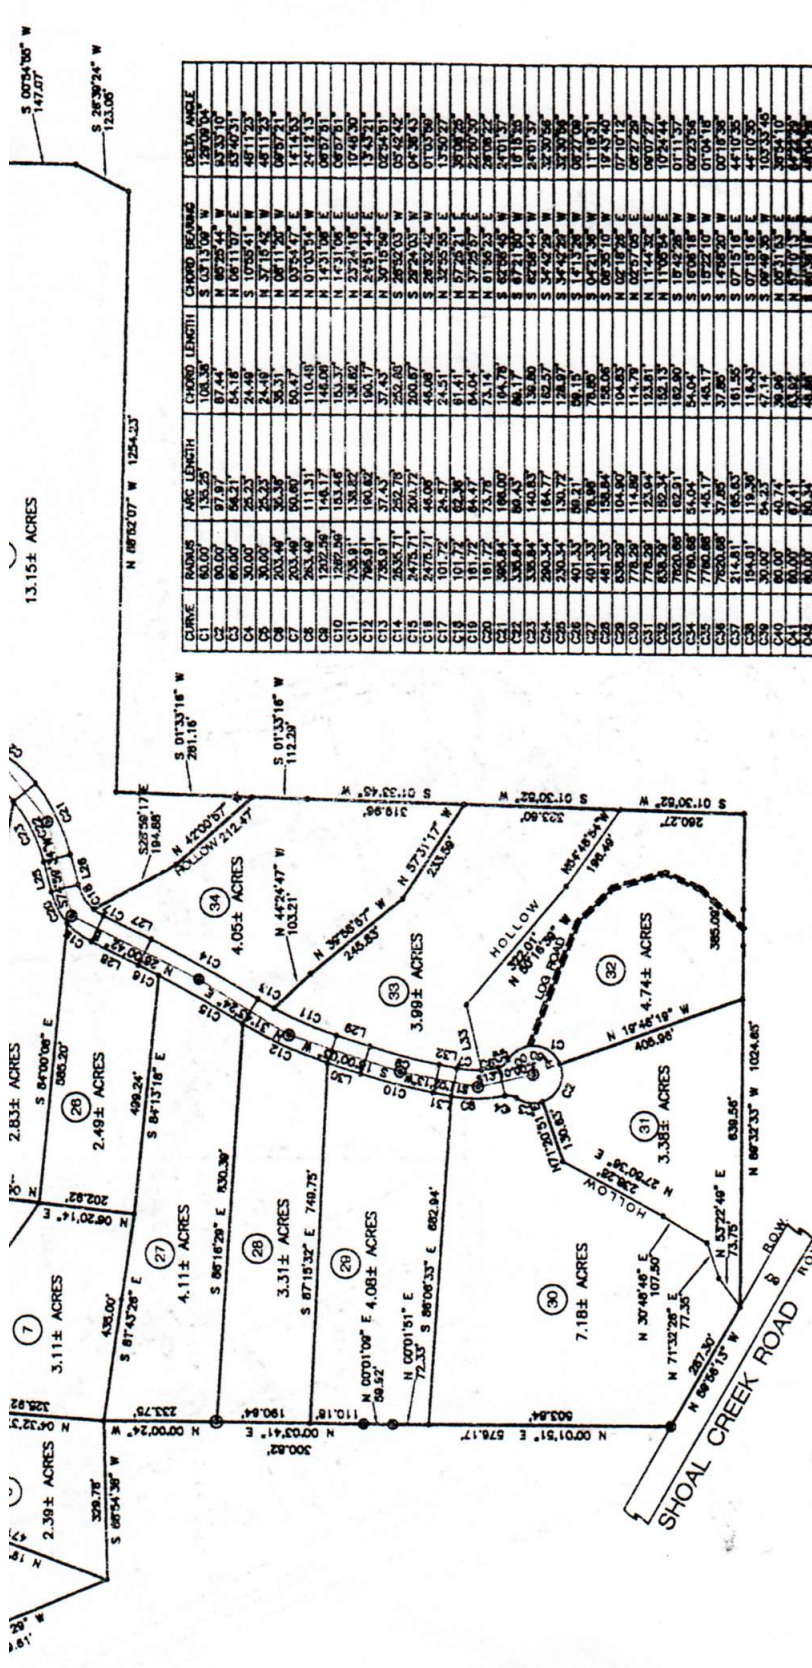

STATE OF ALABAMA
 COUNTY OF ST. CLAIR
 TERRY L. OLLAND, PROFESSIONAL LAND SURVEYOR AND
 PAUL KELL, MANAGER OF LAND INVESTMENT GROUP, L.L.C., HEREBY CERTIFY THAT THE FORE-
 GOING IS A TRUE AND CORRECT PLAT OR MAP OF SAID PROPERTY SHOWING THE STREETS
 AND OTHER PUBLIC WAYS AND GIVING THE NAME AND WIDTH OF EACH STREET AND OR OTHER
 PUBLIC WAYS AND THE NUMBER AND DIMENSIONS OF EACH LOT (AND THAT FROM HOOD HAVE
 BEEN LOTS) WHEREOF WE HAVE HEREIN SET OUR HANDS THIS _____ DAY OF _____ 2008

ST. CLAIR COUNTY HEALTH DEPARTMENT
 THE LOTS ON THIS PLAT ARE SUBJECT TO APPROVAL OR DELETION BY THE ST. CLAIR COUNTY
 HEALTH DEPARTMENT. THE APPROVALS MAY CONTAIN CONDITIONS PERTAINING TO THE
 ON-SITE SEWAGE TREATMENT SYSTEM THAT THE USE OF THE LOTS OR ORIGINATE
 THEREFROM SHALL BE IN ACCORDANCE WITH THE SEWAGE TREATMENT SYSTEM IN
 THE SAID HEALTH DEPARTMENT AND ARE MADE A PART OF THIS PLAT, AS IF SET OUT HEREON.

TERRY YOUNG, ENVIRONMENTALIST
 DATE _____

STATE OF ALABAMA
 ST. CLAIR COUNTY
 A NOTARY PUBLIC IN AND FOR SAID STATE AND COUNTY,
 HEREBY CERTIFY THAT PAUL KELL, WHOSE NAME IS BEING KEPT HEREIN, AND WHO IS KNOWN TO
 ME, ACKNOWLEDGED BEFORE ME ON THIS DATE, THAT BEING INFORMED OF THE CONTENTS
 OF THIS PLAT DID EXECUTE THE SAME VOLUNTARILY.

NOTARY PUBLIC
 COMMISSION EXPIRES _____
 DATE _____
 ST. CLAIR COUNTY HIGHWAY DEPARTMENT
 SUBJECT TO RESTRICTIONS OF RECORD.

CURVE	RADIUS	ARC LENGTH	CHORD LENGTH	CHORD BEARING	CHORD ANGLE
