


SECTION 16
TOWNSHIP 46 NORTH
RANGE 9 WEST
CALLAWAY COUNTY, MO.

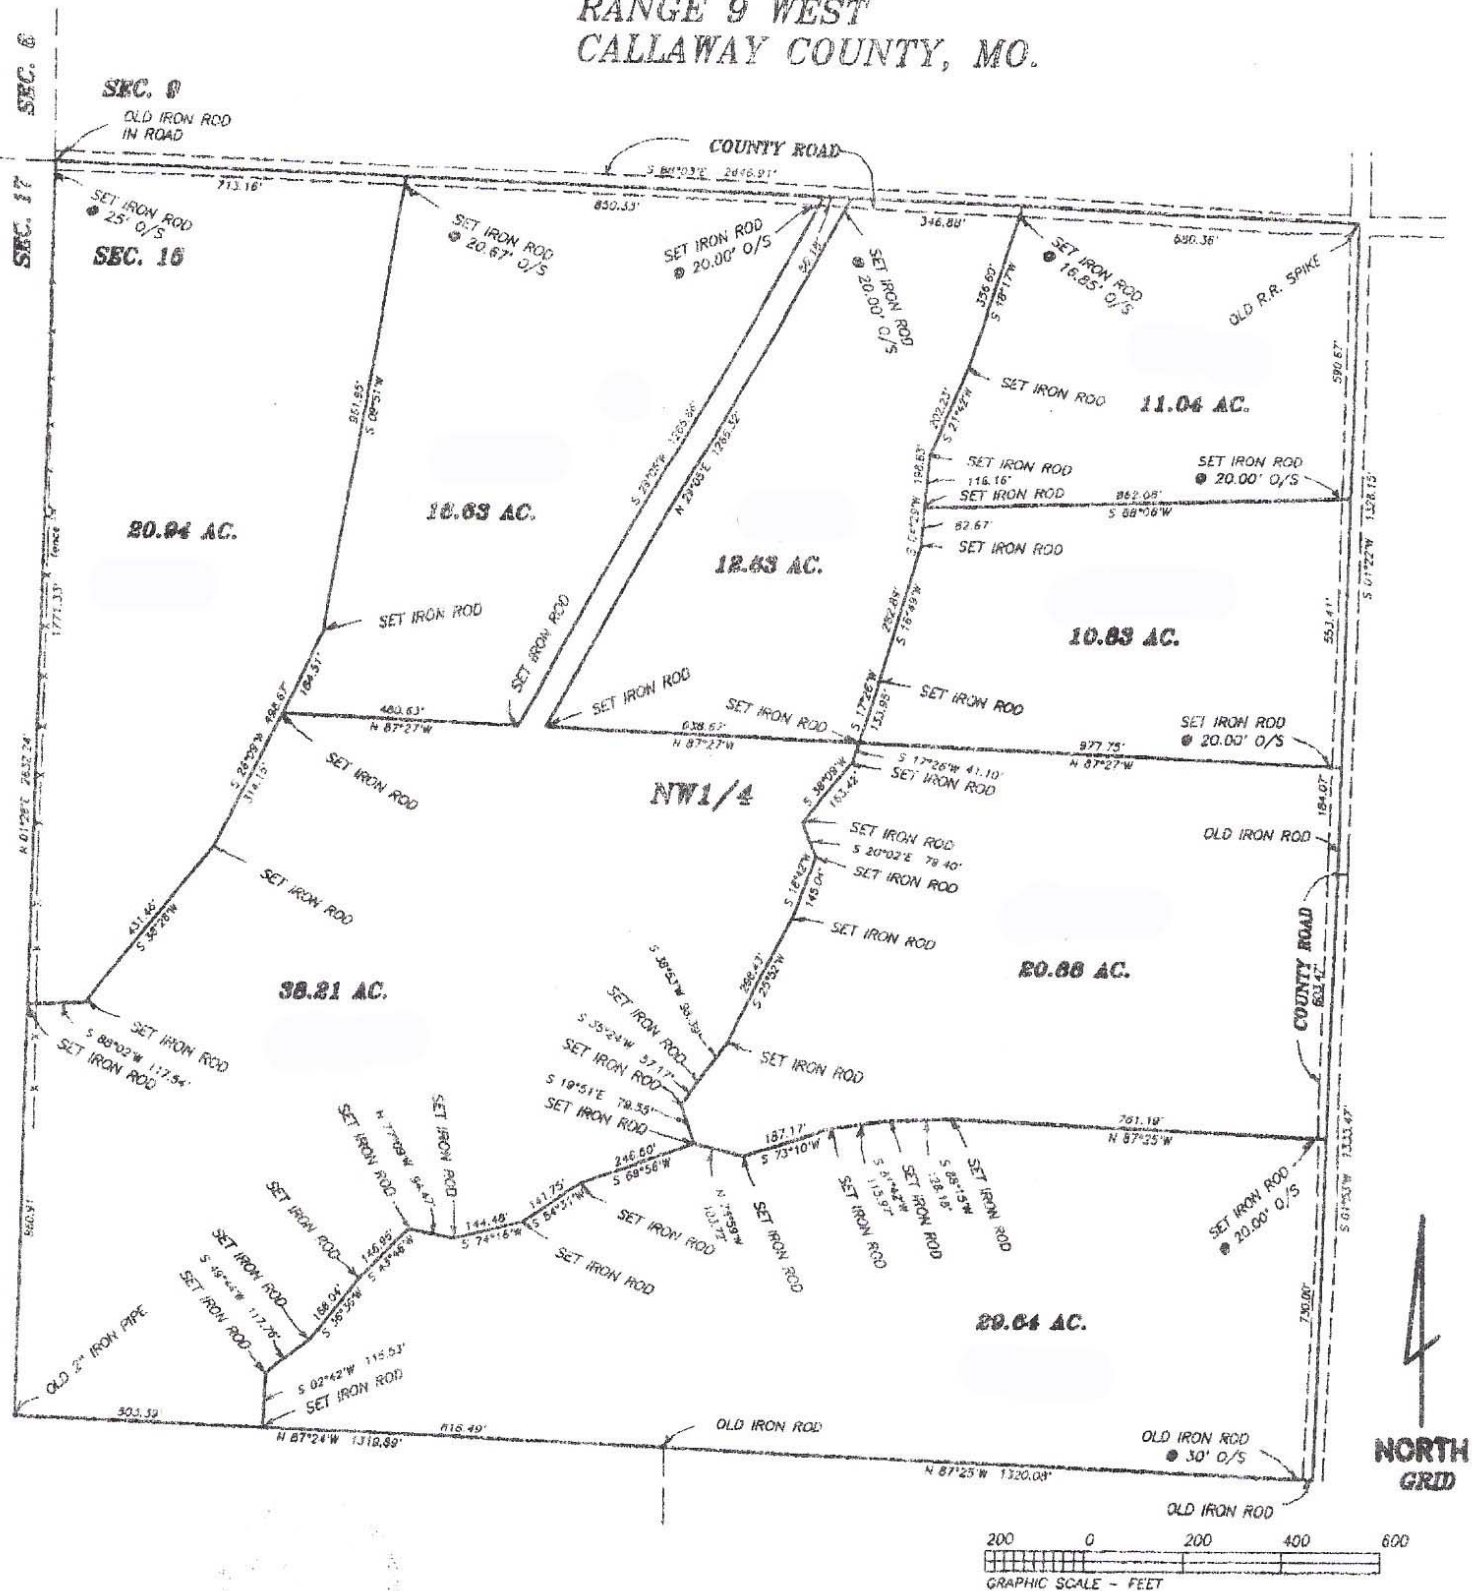

THIS IS TO CERTIFY THAT AT THE REQUEST OF
DAVE FIELD, WE HAVE MADE A
SURVEY AS SHOWN ABOVE AND THAT IT REPRESENTS A
TRUE AND ACCURATE RECORD OF SAID SURVEY AND
WAS EXECUTED IN ACCORDANCE WITH THE CURRENT
MINIMUM STANDARDS FOR PROPERTY BOUNDARY SURVEYS
OF THE MISSOURI STATE LAND SURVEYING
LARRY P. BADE
PROFESSIONAL LAND SURVEYOR NO. 1434

160.80 AC. --TOTAL			
CLASS OF SURVEY--RURAL			
Lewis-Bade Inc.			
Professional Land Surveyors and Professional Engineers			
PHONE (636) 456-2615 101 EAST WALTON WARRENTON, MO. 63383			
SURVEYED BY JOSEPH STEVE MAX JASON ANDREW	DATE SEPT. 2000	REVISIONS	
DRAWN BY LARRY	CHECKED BY	SCALE 1"=200'	FILE 02162-1