


MYSTIC SHORES

UNIT ONE

T.W.N.G. RY.CO. S. 1/4

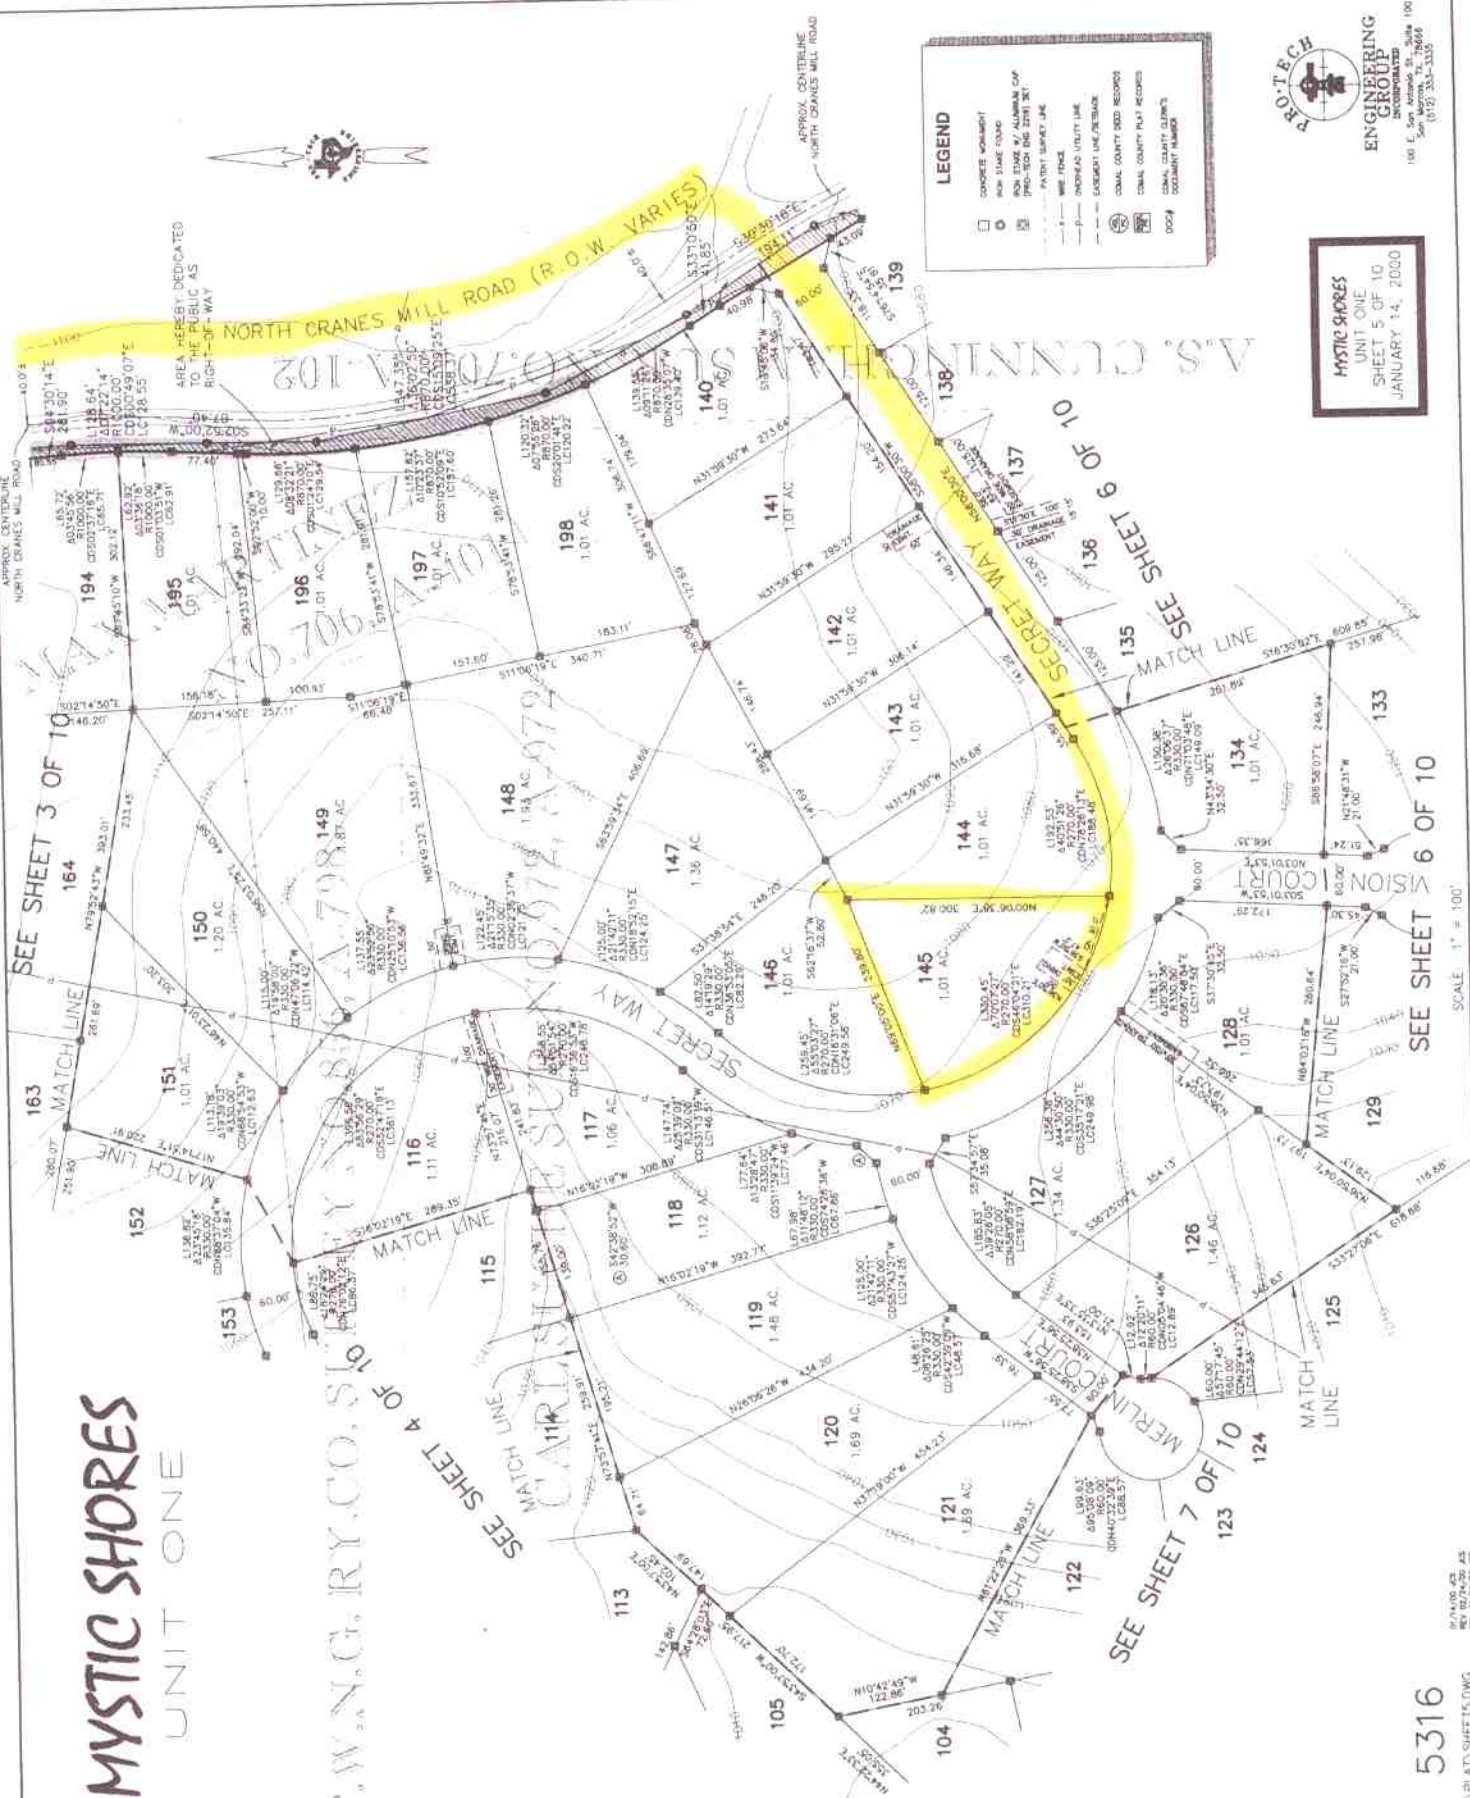

LEGEND

- PATENT SURVEY LINE
- WIRE FENCE
- EASEMENT LINE/STAKE
- CONAL COUNTY DEED RECORDS
- CONAL COUNTY PLAT RECORDS
- CONAL COUNTY CLIENT'S DOCUMENT NUMBER



PROTECH
ENGINEERING GROUP
INCORPORATED

MYSTIC SHORES
UNIT ONE
SHEET 5 OF 10
JANUARY 14, 2000

PLAN 5316

\\14660\SEC1\PLAT\SHEETS\DWG

SCALE 1" = 100'

SEE SHEET 6 OF 10

SEE SHEET 7 OF 10




