


- | | |
|-----------|---------------------------|
| P.P.F. | IRON PIN FOUND |
| P.P.S. | IRON PIN SET |
| R.B.S. | REBAR FOUND |
| R.B.S. | RE-BAR SET |
| O.T. | OPEN TOP |
| O.T. | CRIMPED TOP |
| R/W | RIGHT OF WAY |
| P.L | PROPERTY LINE |
| B.L | CENTER LINE |
| B.L. | BUILDING LINE |
| L | LAND LOT |
| L | LAND LOT LINE |
| G.M.D. | GEORGIA MILITIA DISTRICT |
| P.P. | POWER POLE |
| P.P. | POWER LINE |
| -X- | FENCE LINE |
| → | RADIUS |
| PH. | CHORD |
| TAN. | TANGENT |
| N/P | NOW OR FORMERLY |
| P.B. | DEED BOOK |
| P.B. | PLAT BOOK |
| PG. | PAGE |
| E.E. | DRAINAGE EASEMENT |
| S.E. | SEWER EASEMENT |
| F.H. | FIRE HYDRANT |
| C.B. | MANHOLE |
| C.B. | CATCH BASIN |
| 99.9 | EXISTING SPOT ELEVATION |
| 99.9 | FINISHED SPOT ELEVATION |
| 99.9 O.P. | PROPOSED SPOT ELEVATION |
| F.F.E. | FINISHED FLOOR ELEVATION |
| | FINISHED SURFACE DRAINAGE |

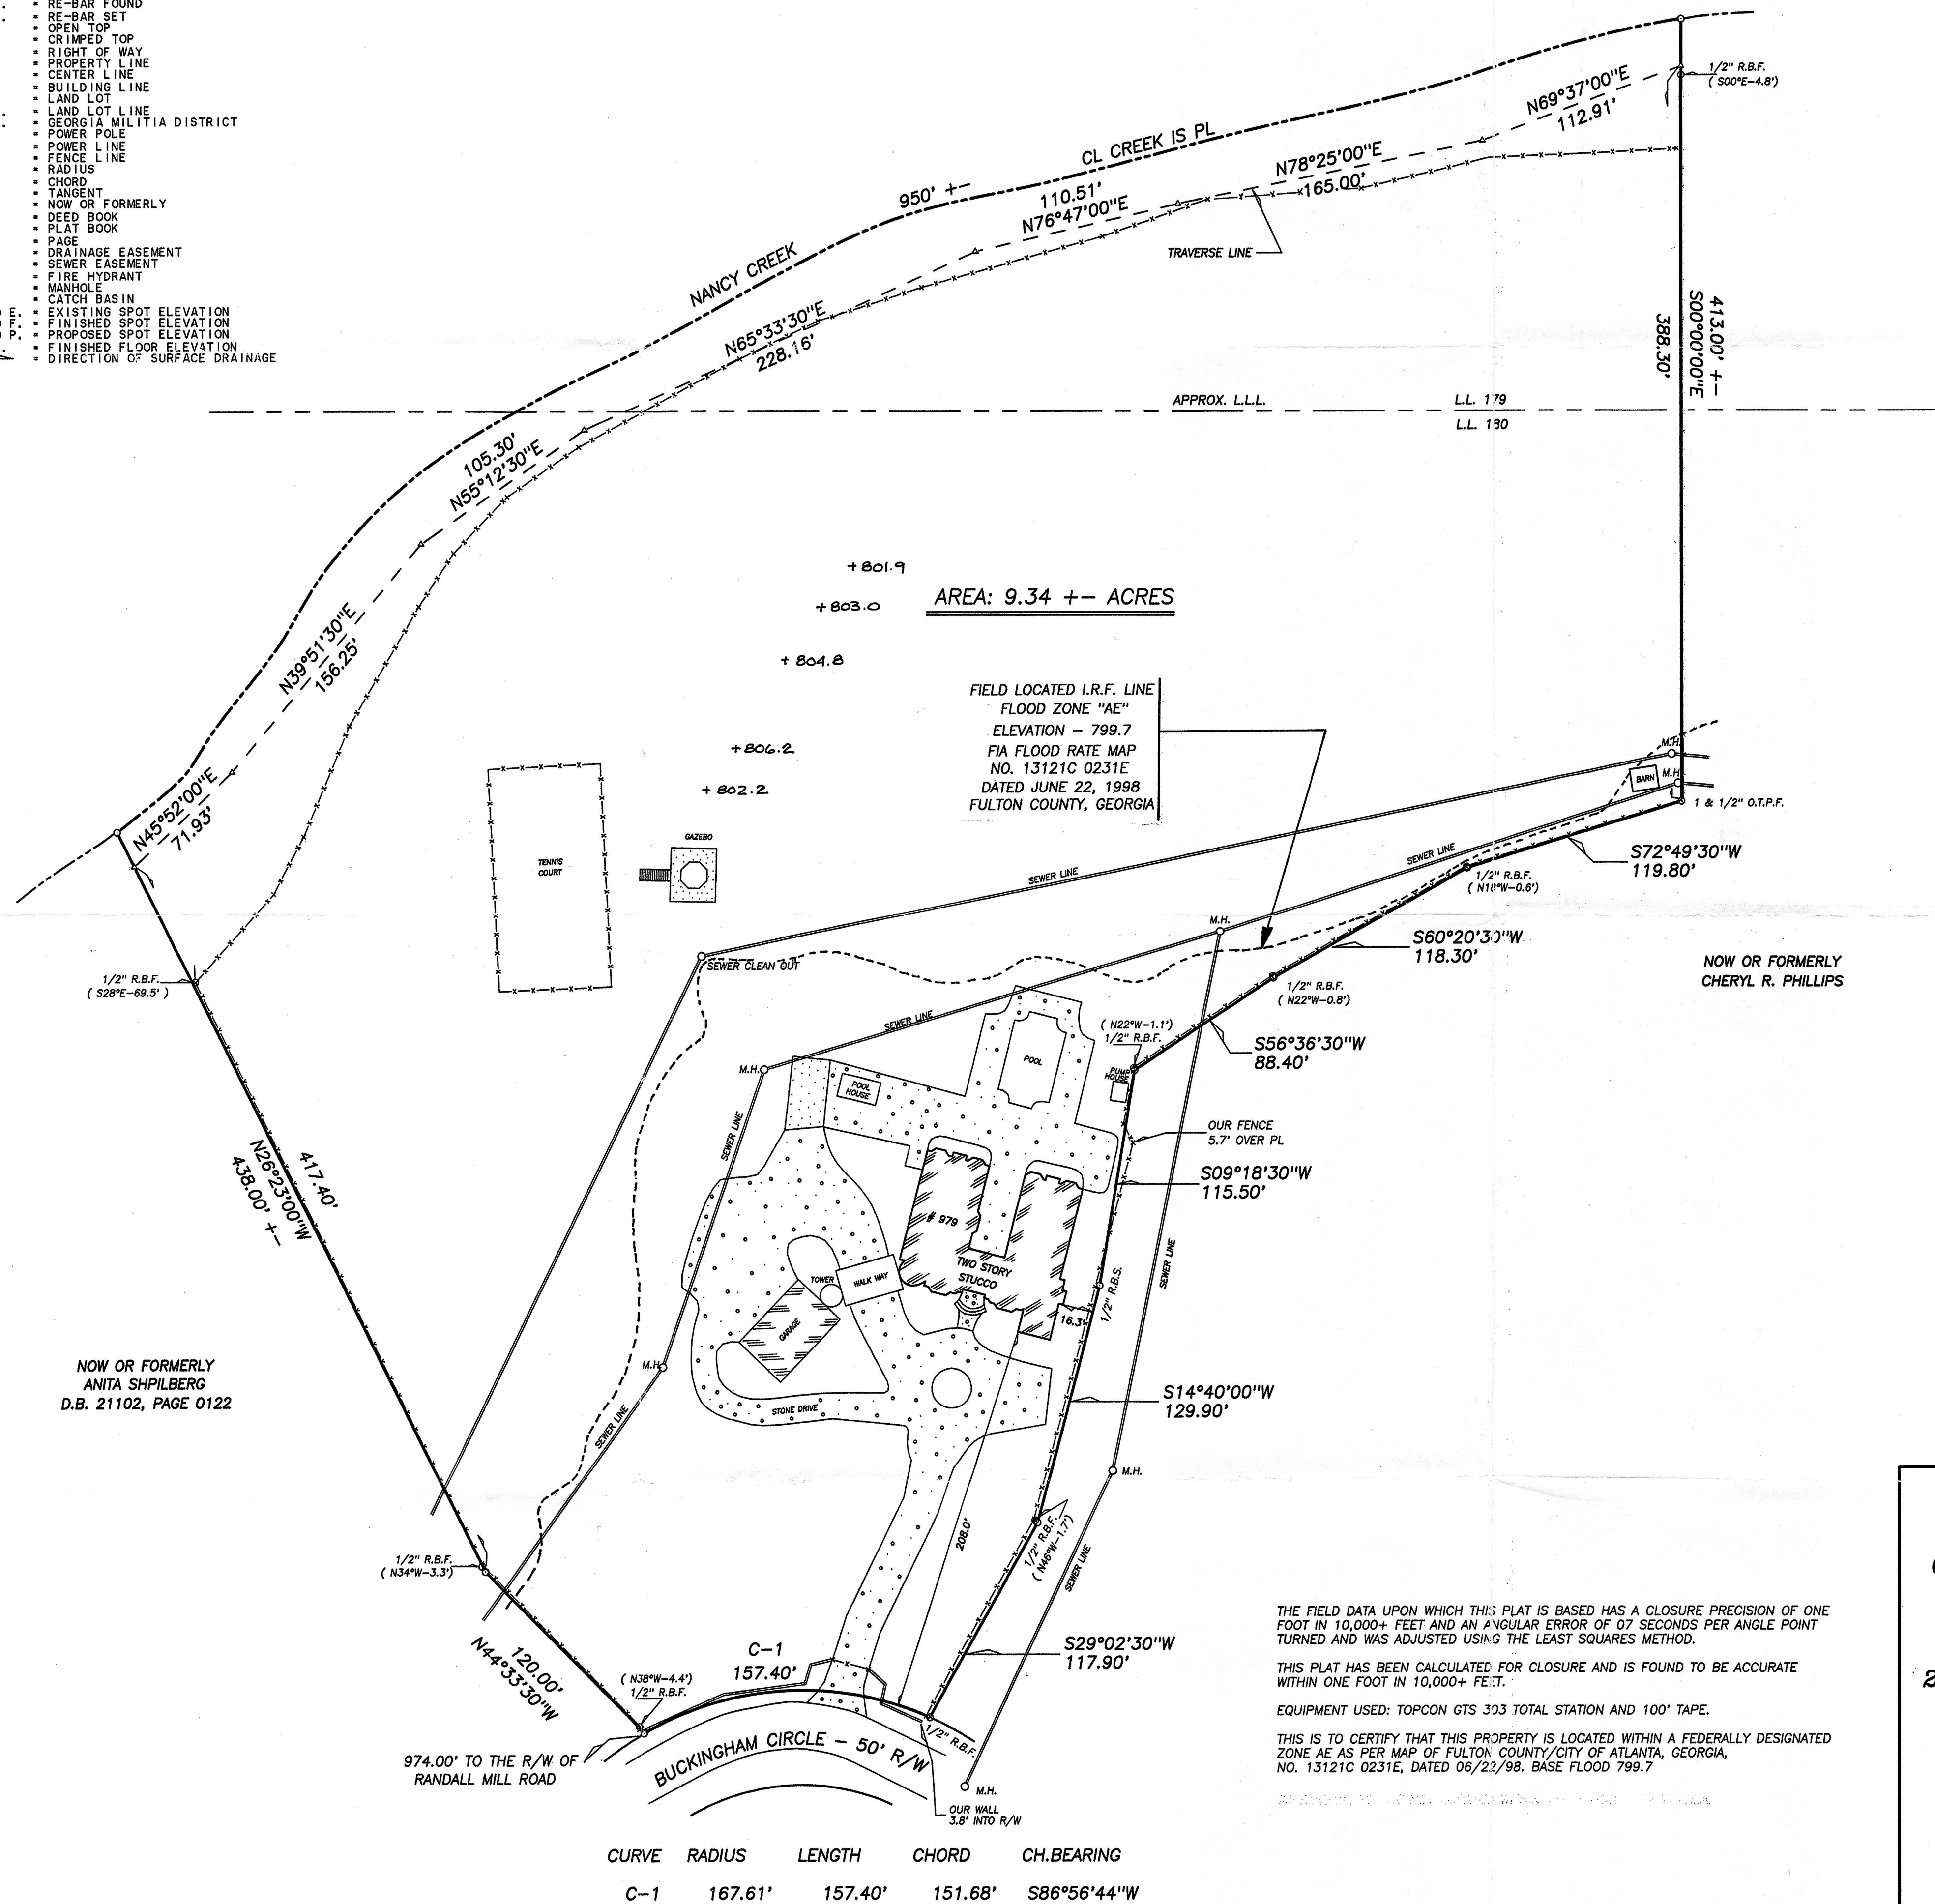

SCALE: 1" = 50' ORDER DATE: 11/11/2002
FIELD WORK COMPLETION DATE: 11/13/2002