


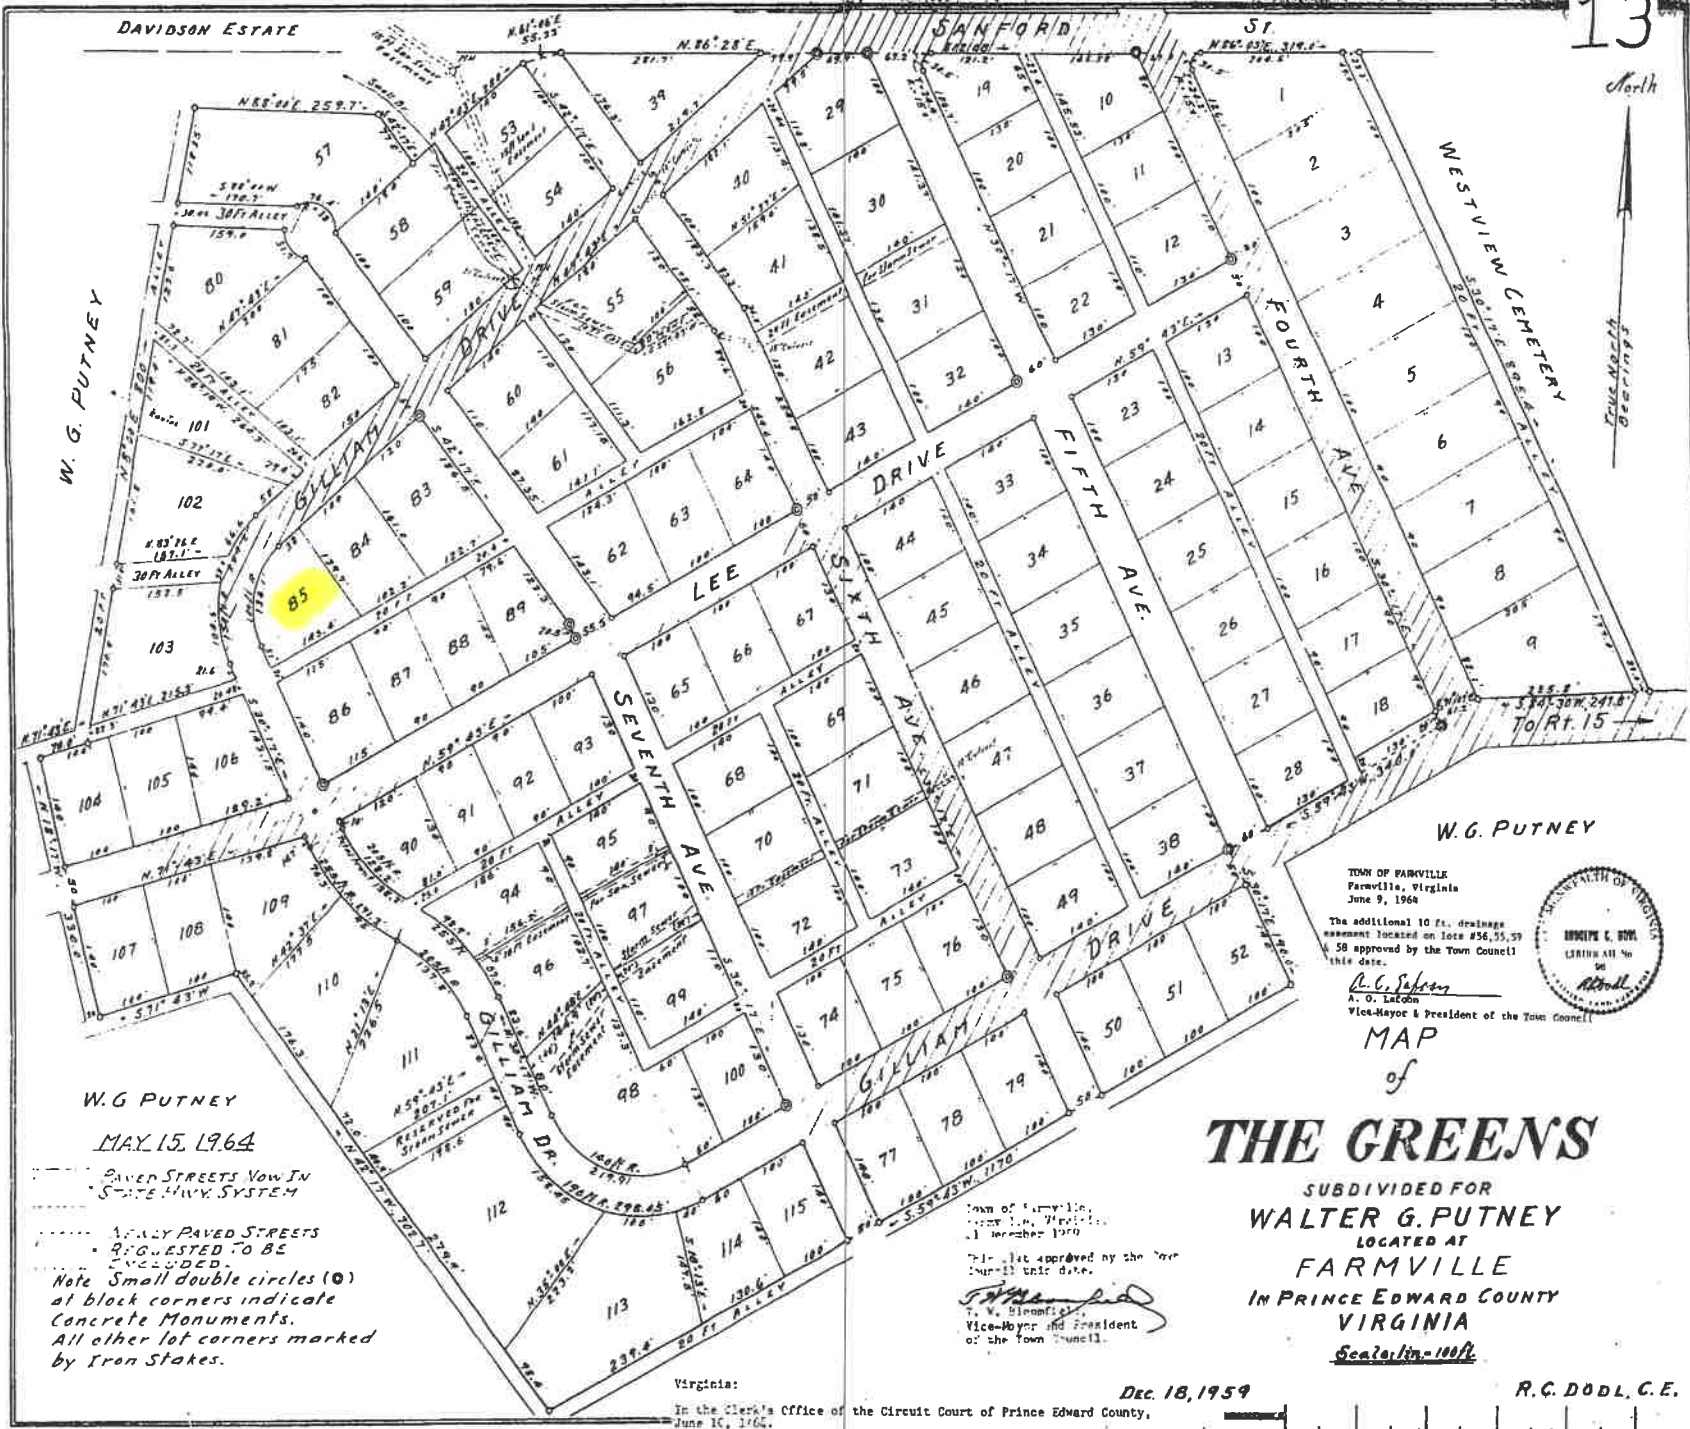

W. G. PUTNEY

W. G. PUTNEY

MAY 15, 1964

PAVED STREETS NOW IN
STATE HWY. SYSTEM

AREALY PAVED STREETS
REQUESTED TO BE
PAVED

Note: Small double circles (O)
at block corners indicate
Concrete Monuments.
All other lot corners marked
by Iron Stakes.

W. G. PUTNEY

TOWN OF FARMVILLE
Farmville, Virginia
June 9, 1964
The additional 10 ft. drainage
easement located on lots #56, 55, 59
is approved by the Town Council
this date.

W. G. Putney
A. O. Lefebvre
Vice-Mayor & President of the Town Council



MAP
of

THE GREENS

SUBDIVIDED FOR
WALTER G. PUTNEY
LOCATED AT
FARMVILLE
IN PRINCE EDWARD COUNTY
VIRGINIA

Scale: 1" = 100 ft.

Virginia:

In the Clerk's Office of the Circuit Court of Prince Edward County,
June 10, 1964.

The foregoing plat was this day presented to said office along with
and as a part of Dedication Agreement - Walter Putney & wife and
recorded in Deed Book 135 at page 537.

DEC. 18, 1959

R. C. DODD, C. E.

