


TRUE NORTH
Per Sun Shot

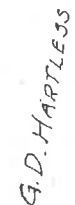

TRACT "A"
DELOS D. HUGHES
D.B. 350, Pg. 256
83.5A.

Lexington, Va.
June 30, 1977

B.S. Clark Jr., C.L.S.
John W. Knapp, P.E.

REFERENCES: Plats and descriptions by D.E. BRADY in D.B. 174, Pg. 291 and D.B. 161, Pg. 166, & as noted.
Notes: All ions were set this survey. Lines thru woods are marked with chopped trees.



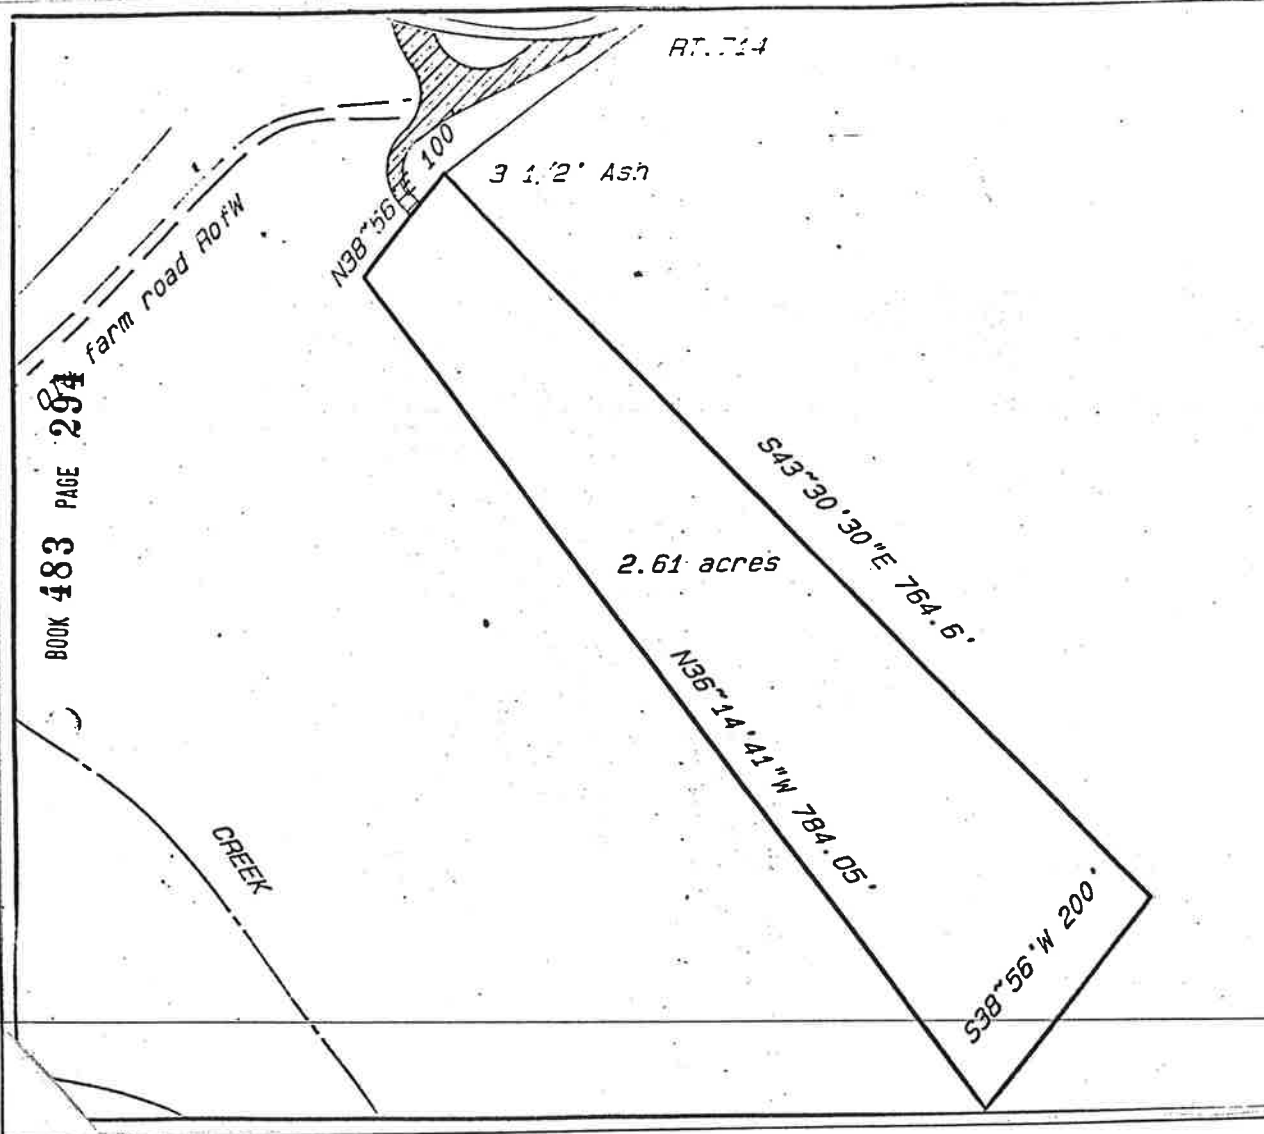


Exhibit B

NORTH



VIRGINIA: IN THE CLERK'S OFFICE OF THE CIRCUIT COURT OF
MICHIGAN COUNTY

The foregoing instrument of writing was presented in the office
and with the satisfaction of the Clerk of the Circuit Court of
Michigan County, and is entered to record at 4:31 on the 7 day of October 1991

State Tax \$7.50 County Tax \$2.50 City Tax \$XXXXXX

I certify that taxes imposed by Section 11.1 of the Code of
Virginia, when assessed, have been paid in the amount of
\$5.00

R. Parker

WITNESSES

SOUTH RIVER DISTRICT PLAT
Lexington, Va. 24450

Title PLOT PLAN	scale 1" = 100'	Drawn by R. Parker
Description Metes & Bounds of 2.61 acres of Land Situated on Northeast Side of Tract A		
Date 08/19/91	File name JOHNCAMP.2D	Sht. # 1 OF 1