


CURVE	DELTA	RADIUS	ARC	CHORD	BEARING	TANGENT
C1	18°41'56"	383.09'	125.02'	124.47'	N11°39'39"E	63.07'
C2	48°45'24"	341.97'	291.00'	282.30'	N41°11'18"E	154.97'
C3	80°43'46"	449.25'	632.99'	581.91'	N51°39'05"E	381.86'
C4	13°28'50"	1769.85'	416.41'	415.45'	N75°45'52"E	209.17'
C5	22°53'16"	1181.74'	472.06'	468.93'	S69°22'07"E	239.22'
C6	26°26'54"	1472.39'	679.67'	673.65'	N78°47'27"E	346.00'
C7	27°05'25"	1769.87'	836.82'	829.05'	N53°33'39"E	426.38'
C8	20°17'52"	552.98'	195.90'	194.88'	N36°45'19"E	98.99'
C9	47°21'50"	421.97'	348.82'	338.98'	N40°29'31"E	185.07'
C10	24°05'05"	2029.86'	853.27'	847.00'	N56°36'34"E	433.03'
C11	06°00'06"	593.16'	62.13'	62.10'	N34°36'30"E	31.09'
C12	45°23'32"	280.93'	222.57'	216.79'	S12°41'44"E	117.49'
C13	89°48'24"	129.15'	202.43'	182.34'	S34°53'30"E	128.71'
C14	89°59'46"	60.00'	94.24'	84.85'	S33°42'44"E	60.00'
C15	89°47'34"	189.16'	296.44'	267.02'	N34°53'48"W	188.47'
C16	45°23'28"	220.93'	175.03'	170.49'	N12°41'44"W	92.40'

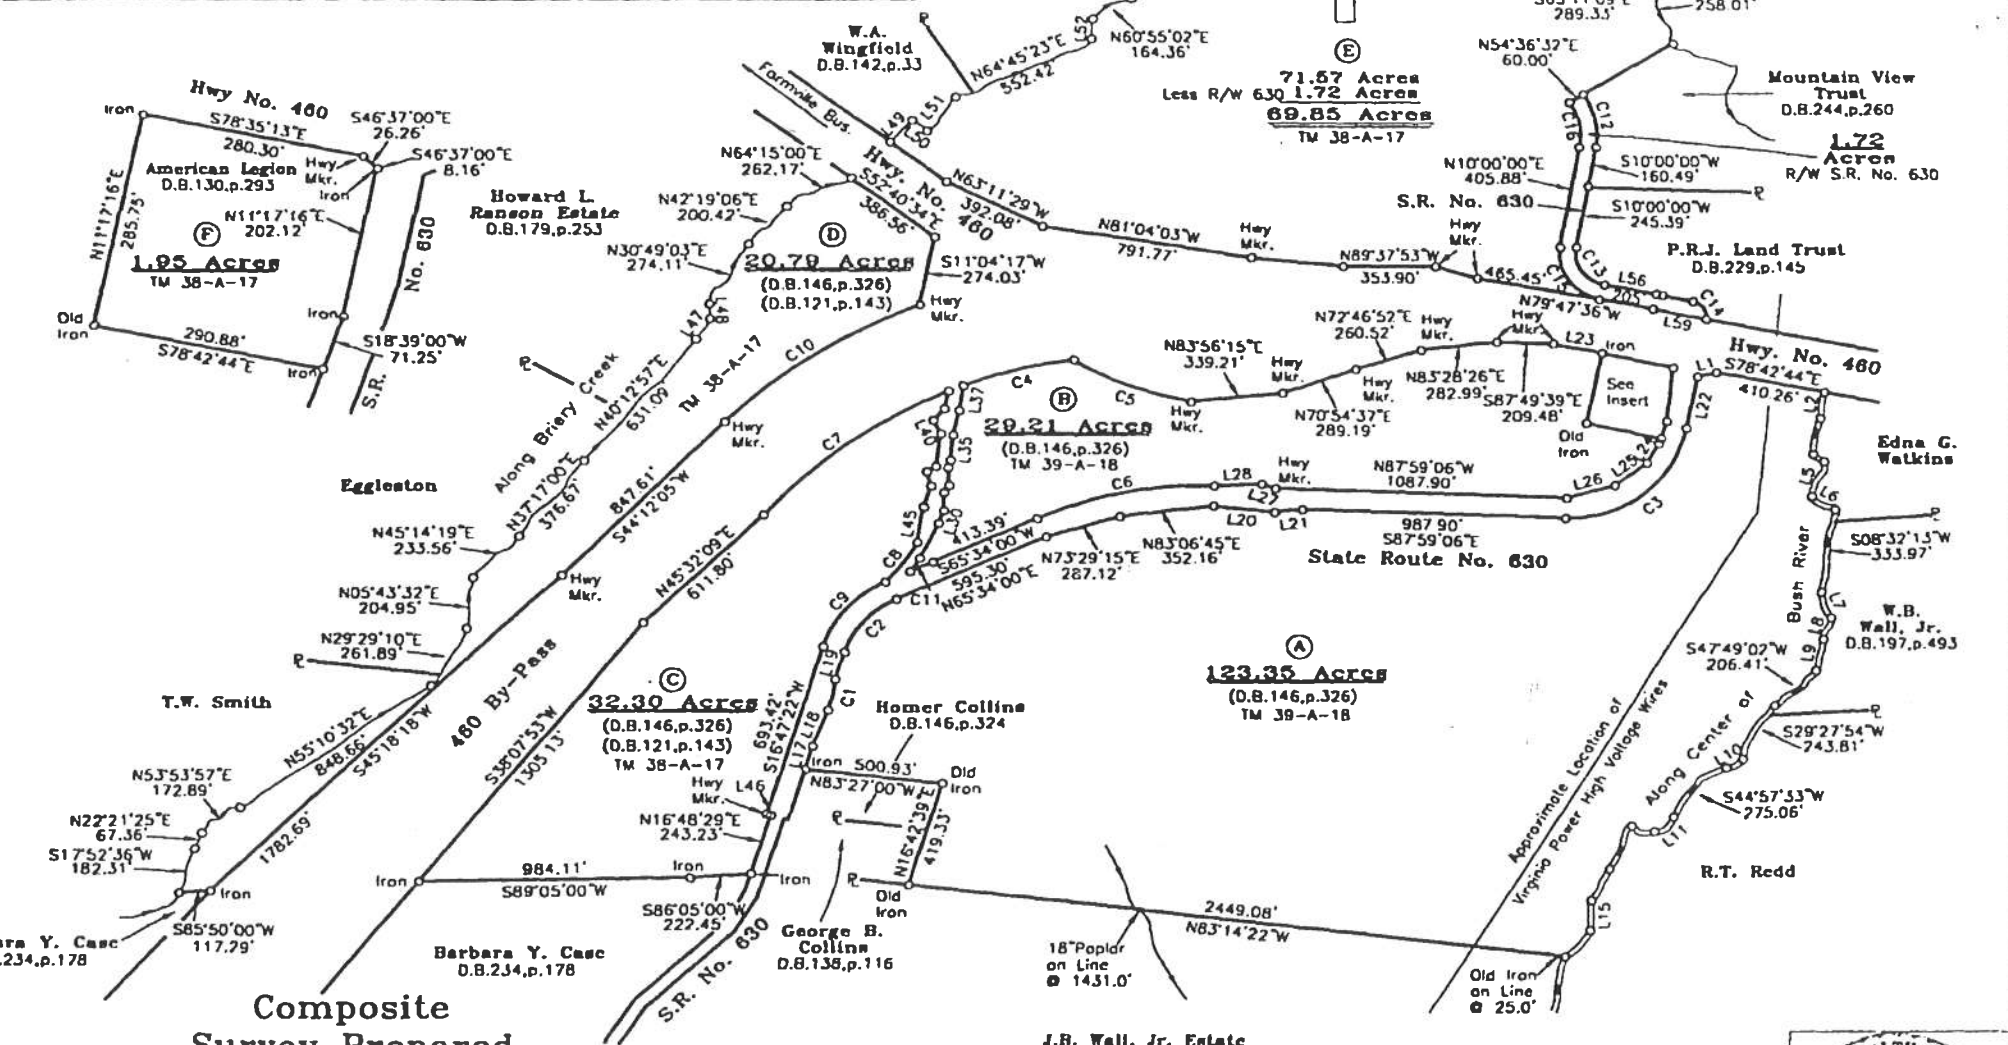

Composite
Survey Prepared
for the
**V.V. Gordon
Estate**

Farmville District Prince Edward County Virginia
Scale: 1 in. = 400 ft.

This survey is based on field work done during December, 1977, November, 1984, July, 1988, and September 8, 1988 and has been prepared without benefit of a title report and does not therefore necessarily indicate all encumbrances on the property.

Maxey-Hines & Associates. P.C.

