
## PLAT OF SURVEY

A PART OF THE SE/4
SEC. 22, T18N, R24E, I. B. & M.
ADAIR COUNTY, OKLAHOMA

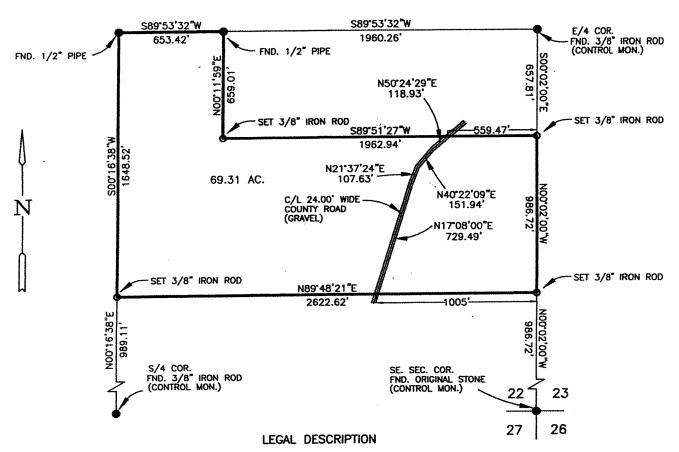

A TRACT OF LAND DESCRIBED AS BEING THE NW/4 NW/4 SE/4, THE S/2 N/2 SE/4 AND THE N/2 N/2 S/2 SE/4, SECTION 22, T18N, R24E, INDIAN BASE AND MERIDIAN, ADAIR COUNTY, STATE OF OKLAHOMA, BEING MORE PARTICULARLY DESCRIBED AS FOLLOWS:

COMMENCING AT A FOUND ORIGINAL STONE AT THE SOUTHEAST CORNER OF SECTION 22, T18N, R24E; THENCE N00°02'00"W A DISTANCE OF 986.72 FEET TO A SET 3/8" IRON ROD, SAID POINT BEING THE SOUTHWEST PROPERTY CORNER AND THE TRUE POINT OF BEGINNING; THENCE CONTINUING N00°02'00"W A DISTANCE OF 986.72 FEET TO A SET 3/8" IRON ROD, SAID POINT BEARS S00°02'00"E A DISTANCE OF 657.81 FEET FROM A FOUND 3/8" IRON ROD AT THE EAST QUARTER CORNER OF SECTION 22; THENCE S89°51'27"W A DISTANCE OF 1962.94 FEET TO A SET 3/8" IRON ROD; THENCE N00°11'59"E A DISTANCE OF 659.01 FEET TO A FOUND 1/2" IRON ROD; THENCE S89°53'32"W A DISTANCE OF 653.42 FEET TO A FOUND 1/2" IRON ROD; THENCE S80°16'38"W A DISTANCE OF 1648.52 FEET TO A SET 3/8" IRON ROD, SAID POINT BEARS N00°16'38"E A DISTANCE OF 989.11 FEET FROM A FOUND 3/8" IRON ROD AT THE SOUTH QUARTER CORNER OF SECTION 22; THENCE N89°48'21"E A DISTANCE OF 2622.62 FEET TO THE POINT OF BEGINNING.

CONTAINING 3,019,255 SQ. FT, 69.31 ACRES, MORE OR LESS.

SUBJECT TO EXISTING ROAD AND UTILITY EASEMENTS.

REV.

BEARINGS ARE BASED ON THE EAST LINE OF SECTION 22, T18N, R24E.

I, W.G. White, Okighorna Registered Land Surveyor No.1453,
Do Hereby Certify Inc. His Construction of A Field Survey Made Unit of Section And Supervision, And That The Survey And Risk as True and Corner to The Best Of My Knowledge And Belief.

WILLIAM G. White Roy And Belief.

DATE: November 16, 2004

LEGEND

■ - FOUND EVIDENCE

O - SET 3/8" IRON ROD

PREPARED BY WILLIAM G. WHITE R.L.S. # 1453 C.A. # 4426 - EXPIRES 6/30/05 918 455-2578

RONNIE D. AND DEBORAH J. MORRIS
SEC. 22, T18N, R24E ADAIR COUNTY, OKLAHOMA

Drawn By: BW Date: 11/16/04

Checked By: TW Horizontal Scale: 1"=600'

Approved By: BW Vertical Scale: 1"=60'

Drawing Number: MORRIS 01