



Hampshire Parcel Viewer

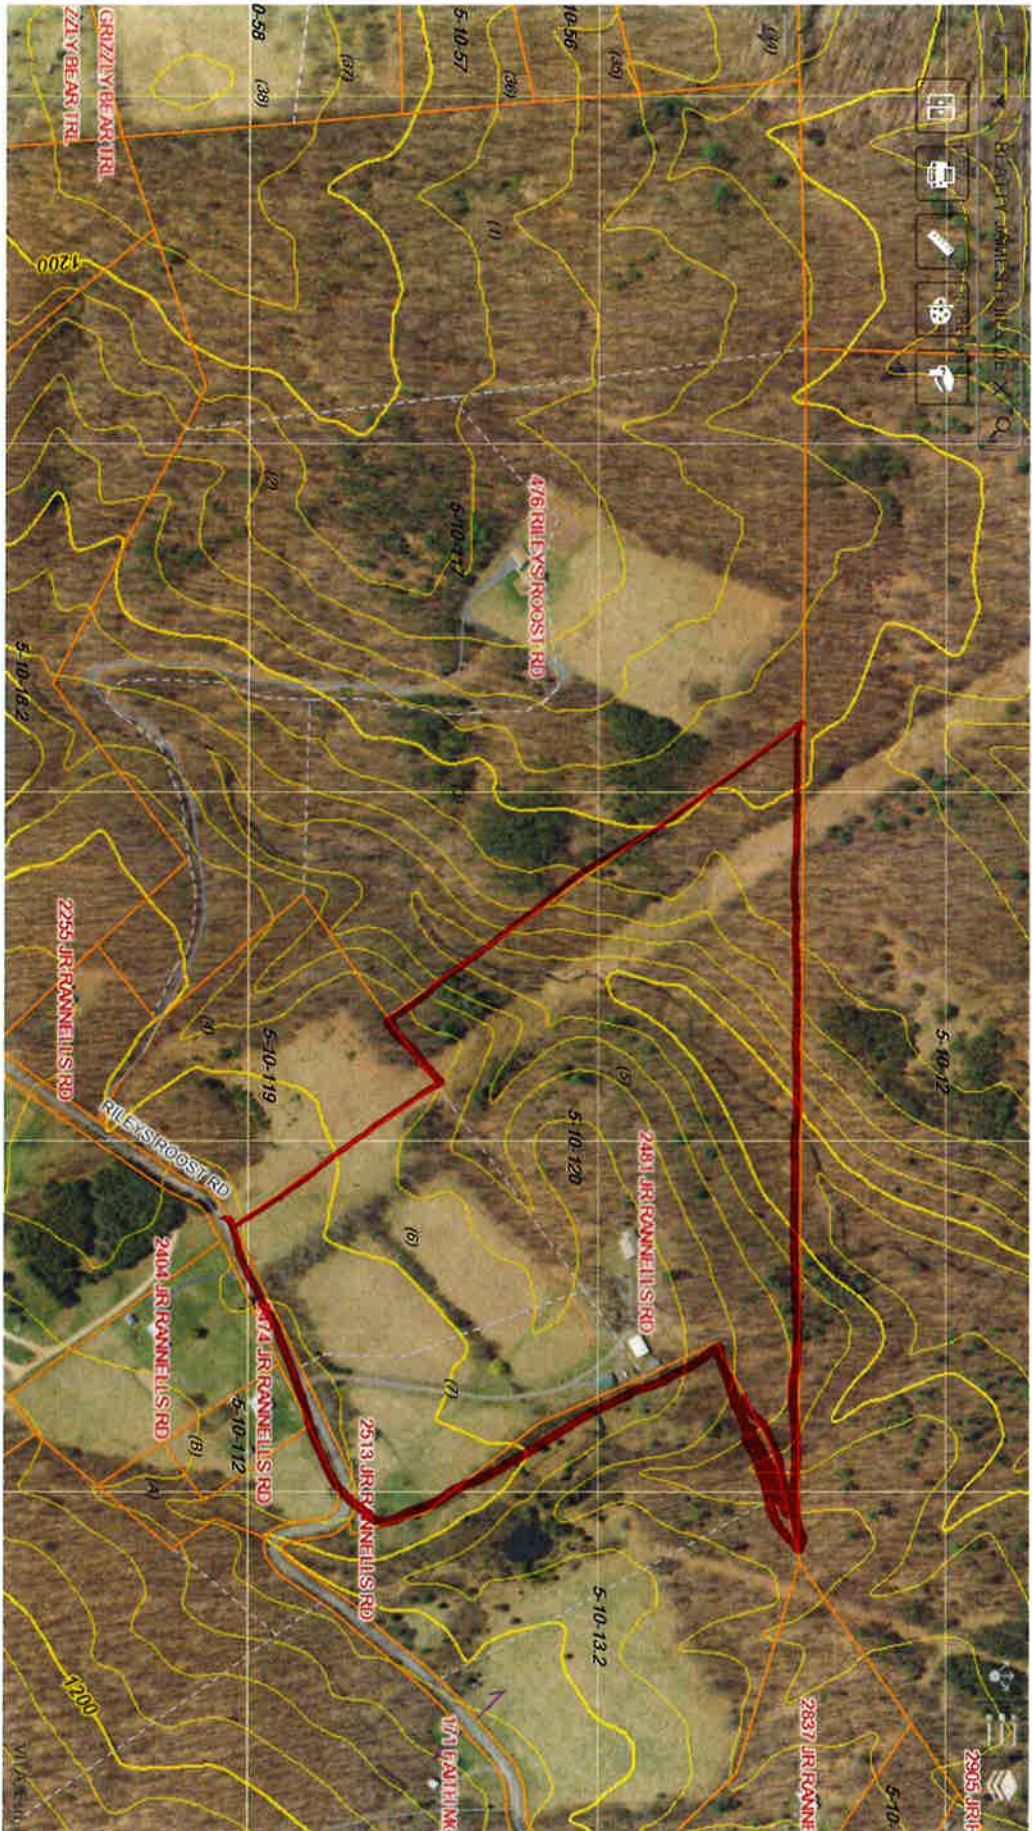

PLAT OF SURVEY OF SLANE MEADOWS SUBDIVISION TRACT NOS. 5, 6 & 7 31.644 TOTAL ACRES GORE DISTRICT, HAMPSHIRE COUNTY, WV TAX MAP 10, PART OF PARCELS 13.4, 13.7 & 13.12

MAGNETIC DECLINATION DETERMINED AT LATITUDE
39° 17' 41" N AND LONGITUDE 78° 26' 04" W AT CARON
BRIDGE, WV ON JUNE 15, 1998. ALL BEARINGS ARE
BASED ON THE 1983 NAD 83 DATUM. ALL DISTANCES
ARE HORIZONTAL. THIS SURVEY WAS COMPLETED
ON JANUARY 19, 2000.

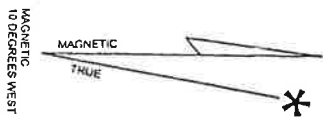

RUSSELL E. ARNOLD
EUGENE A. POMETTO
D. B. 317 PG 58
TAX MAP 10, PARCEL 13.8

THOMAS C. NEAL
NANCY L. NEAL
D. B. 317 PG 58
TAX MAP 10, PARCEL 13.2

NANCY M. VOROBAY
EUGENE A. POMETTO
D. B. 317 PG 58
TAX MAP 10, PARCEL 12

TRACT 3 60.001 ACRES
D. B. 317 PG 58
TAX MAP 10, PARCEL 13.1

TRACT 5
20.001 ACRES

TRACT 6
6.643 ACRES

TRACT 7
5.000 ACRES

Line	Bearing	Distance
1	N82°11'58"W	23.00'
2	S82°11'58"W	18.89'
3	S78°46'38"W	44.45'
4	S74°08'13"W	107.34'
5	S72°48'44"W	32.22'

TRACT 4 6.001 ACRES
SLANE MEADOWS SUBD.
MAP BOOK 8, PAGE 2

WEST VIRGINIA
SECONDARY ROUTE 32
(DRAFT WIDE RWY)

1. ASBRY & LAMBERT

RICHARD D. ALLEN