


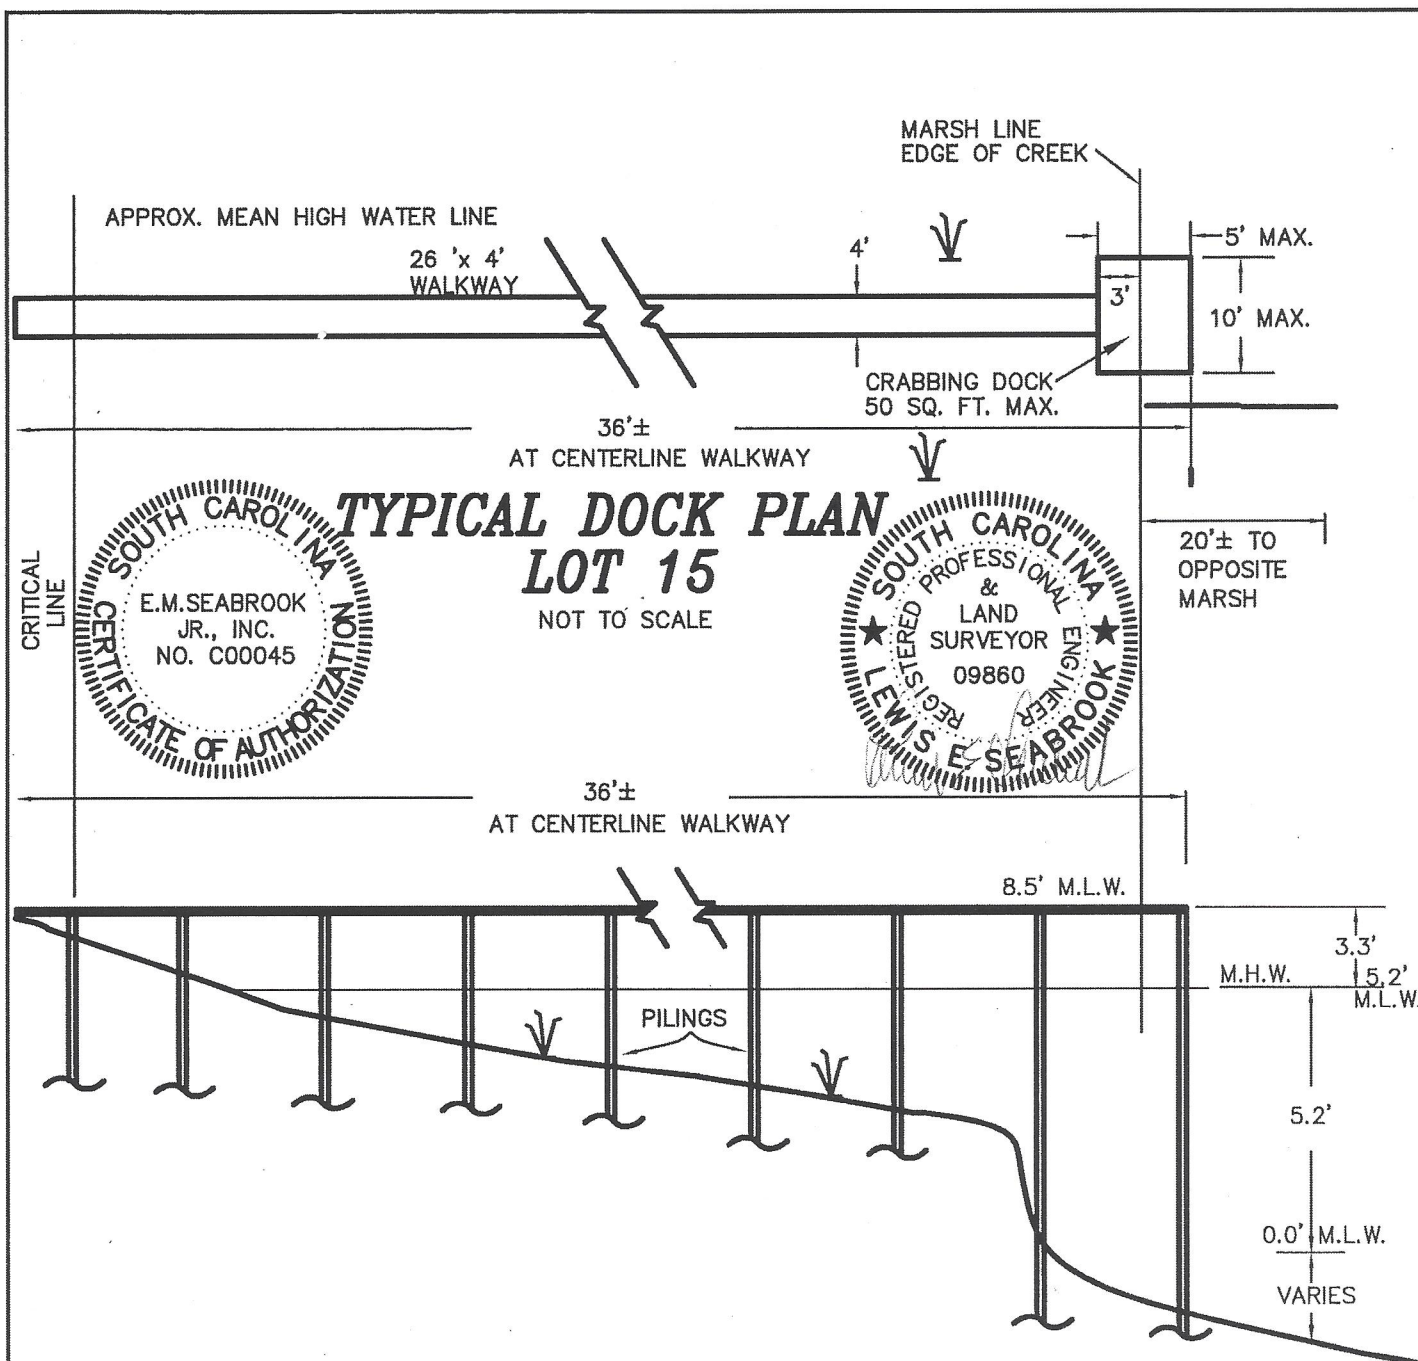

TYPICAL PROFILE

LOT 15

DATUM: MEAN LOW WATER

NOT TO SCALE

PURPOSE: TO CONSTRUCT A PRIVATE CRABMING DOCK
ADJACENT PROPERTY OWNERS:

1. JASON K. AND LAURA F. LOCKLAIR (TMS 195-00-00-032)
1498 RAVENS BLUFF ROAD
JOHNS ISLAND, S. C. 29455
2. TOD A. AND TAMALA P. LEIGHFIELD (TMS 195-00-00-034)
1491 RAVENS BLUFF ROAD
JOHNS ISLAND, S. C. 29455

PROPOSED: CRABMING DOCK
IN UNNAMED TRIBUTARY OF CHURCH CREEK
AT LOT 15 RAVENS BLUFF
(TMS 195-00-00-033)
JOHNS ISLAND
CHARLESTON COUNTY, S.C.

APPLICATION BY:
RUSSELL R. MONROE, JR.
224 OAKCREST RD.
SAN ANSELMO, CA 94960

SHEET 3 OF 3

DATE: 03/14/17