


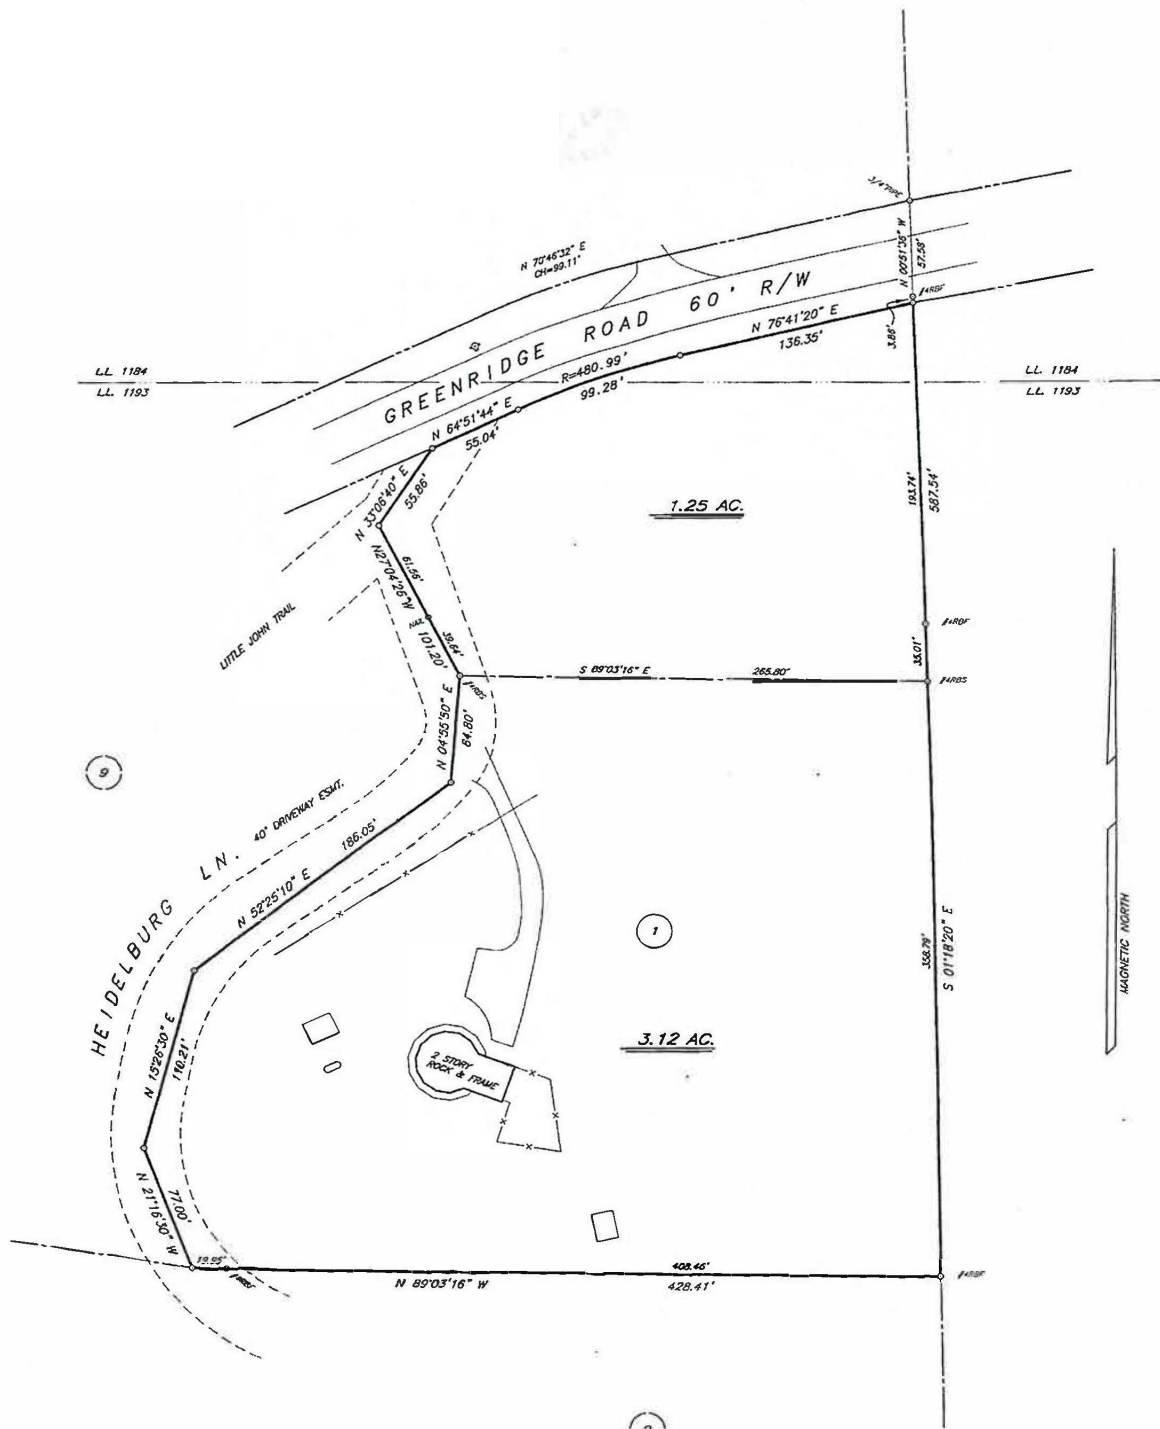

THIS PARCEL OF LAND IS NOT IN THE 100 YEAR FLOOD PLAIN, ACCORDING TO F.E.M.A. (F.I.A.) COMMUNITY PANEL # 13015 C 0130 F DATED SEPTEMBER 29, 1989.

THIS PLAT IS PREPARED FROM A FIELD SURVEY USING A FIVE SECOND DIGITAL THEODOLITE AND ELECTRONIC DISTANCE METER; LINEAR PRECISION OF TRAVERSE: 1/10,000; ANGULAR PRECISION: 15" N. THE TRAVERSE WAS ADJUSTED USING THE COMPASS RULE. LINEAR PRECISION OF THIS PLAT: 1/258,428. MATTERS OF TITLE ARE EXCEPTED.

DATE : 09-11-07
SCALE : 1"=50'
DRAWN BY : did
CHECKED BY :
045/mvet

DANIEL BAKER, PC
SURVEYORS/ENGINEERS

Post Office Box 2047
CARTERSVILLE, GEORGIA 30120
(770) 382-5989

50 0 50 10
SCALE IN FEET

SURVEY FOR :

Martin Fabiszewski

LOT # 1
Mountain View Estates, Unit 1

LOCATED IN L.L. 1184 & 1193
4th DIST., 3rd SECT.,
BARTOW COUNTY, GA.