


Hampshire Parcel Viewer



0.2mi
-78.61239, 43.4 Degrees

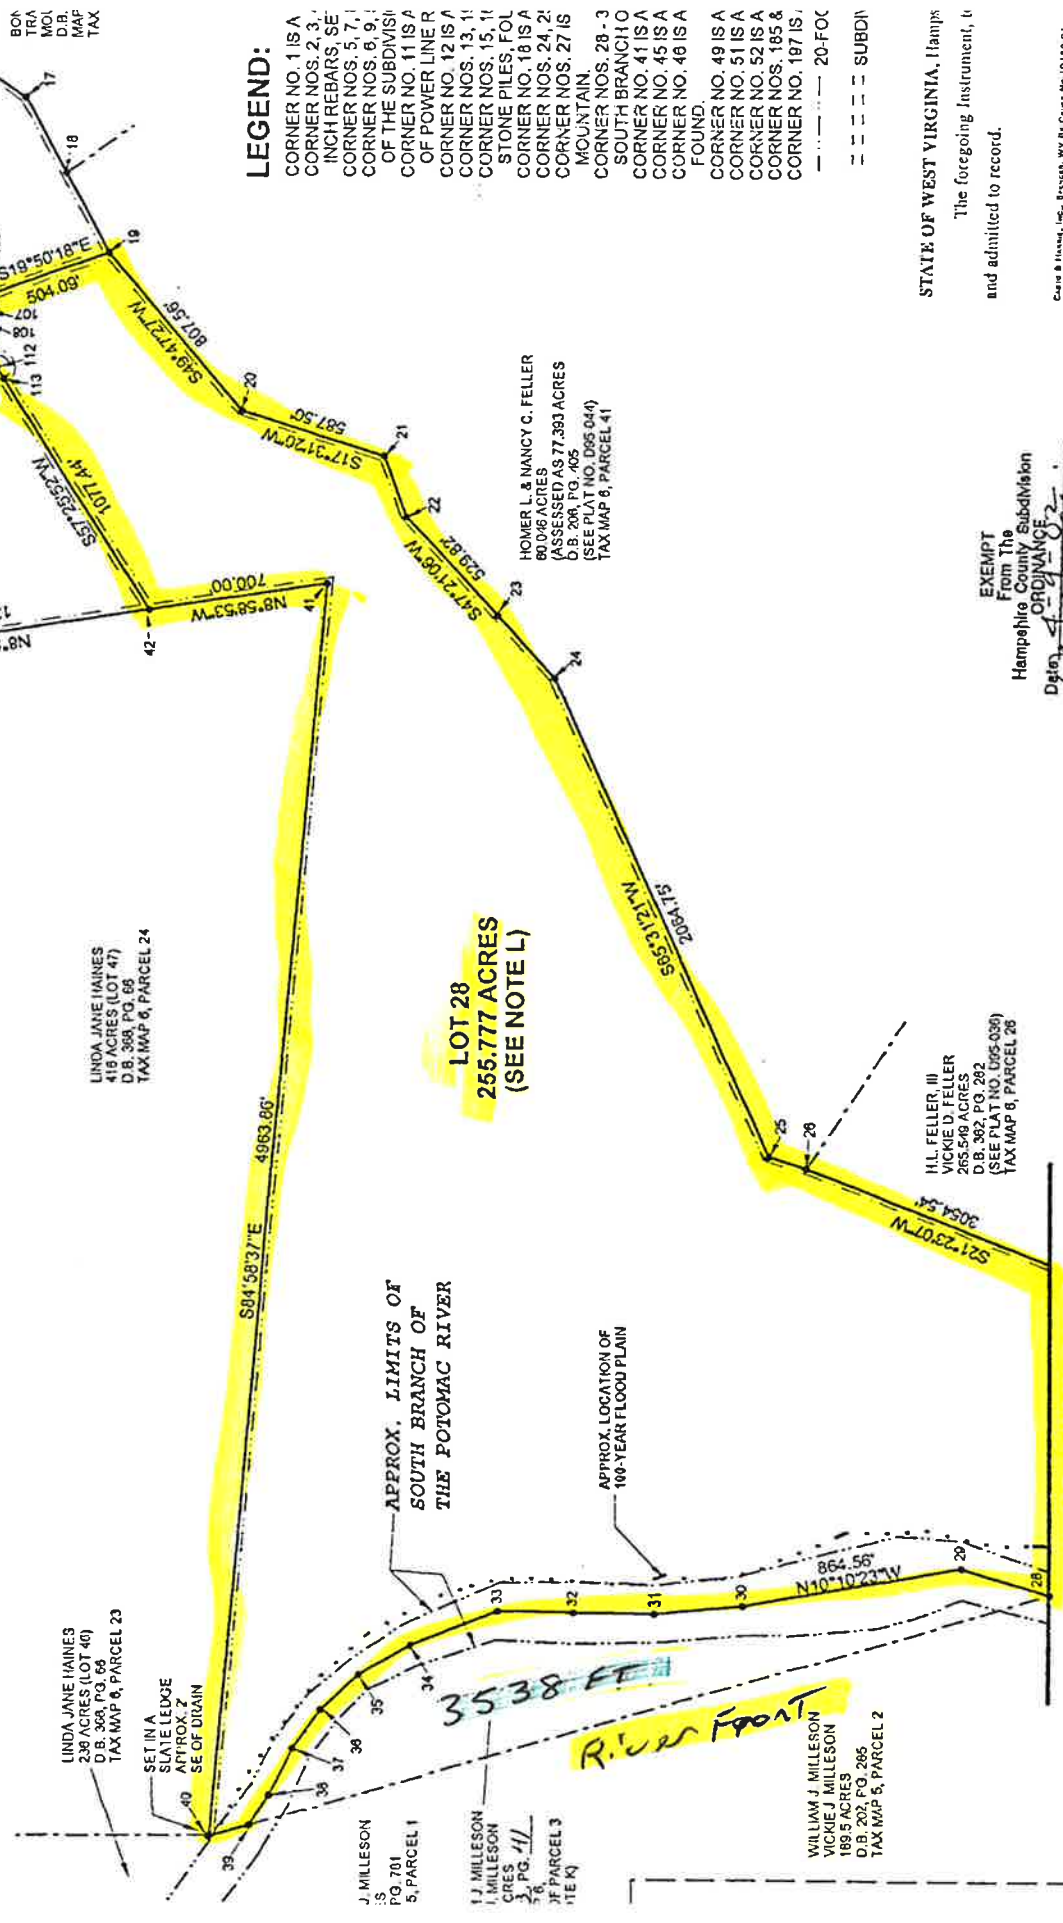

LEGEND:
CORNER NO. 1 IS A
CORNER NOS. 2, 3, 4
INCH REBARS, SET
CORNER NOS. 5, 7, 11
CORNER NOS. 6, 9, 10
OF THE SUBDIVISION
CORNER NO. 11 IS A
OF POWER LINE R
CORNER NO. 12 IS A
CORNER NOS. 13, 14
CORNER NOS. 15, 16
STONE PILES, FOL
CORNER NO. 18 IS A
CORNER NOS. 24, 25
CORNER NOS. 27 IS
MOUNTAIN
CORNER NOS. 28-30
SOUTH BRANCH OF
CORNER NO. 41 IS A
CORNER NO. 45 IS A
CORNER NO. 48 IS A
FOUND
CORNER NO. 49 IS A
CORNER NO. 51 IS A
CORNER NO. 52 IS A
CORNER NOS. 185 &
CORNER NO. 187 IS
--- 20-FOOT
--- SUBDIVISION

STATE OF WEST VIRGINIA, Hampshire
The foregoing instrument, to
and admitted to record.

EXEMPT
From The
Hampshire County Subdivision
Division
Date: 1/1/2003
Hampshire County Planning Commission