


Hardy County GIS

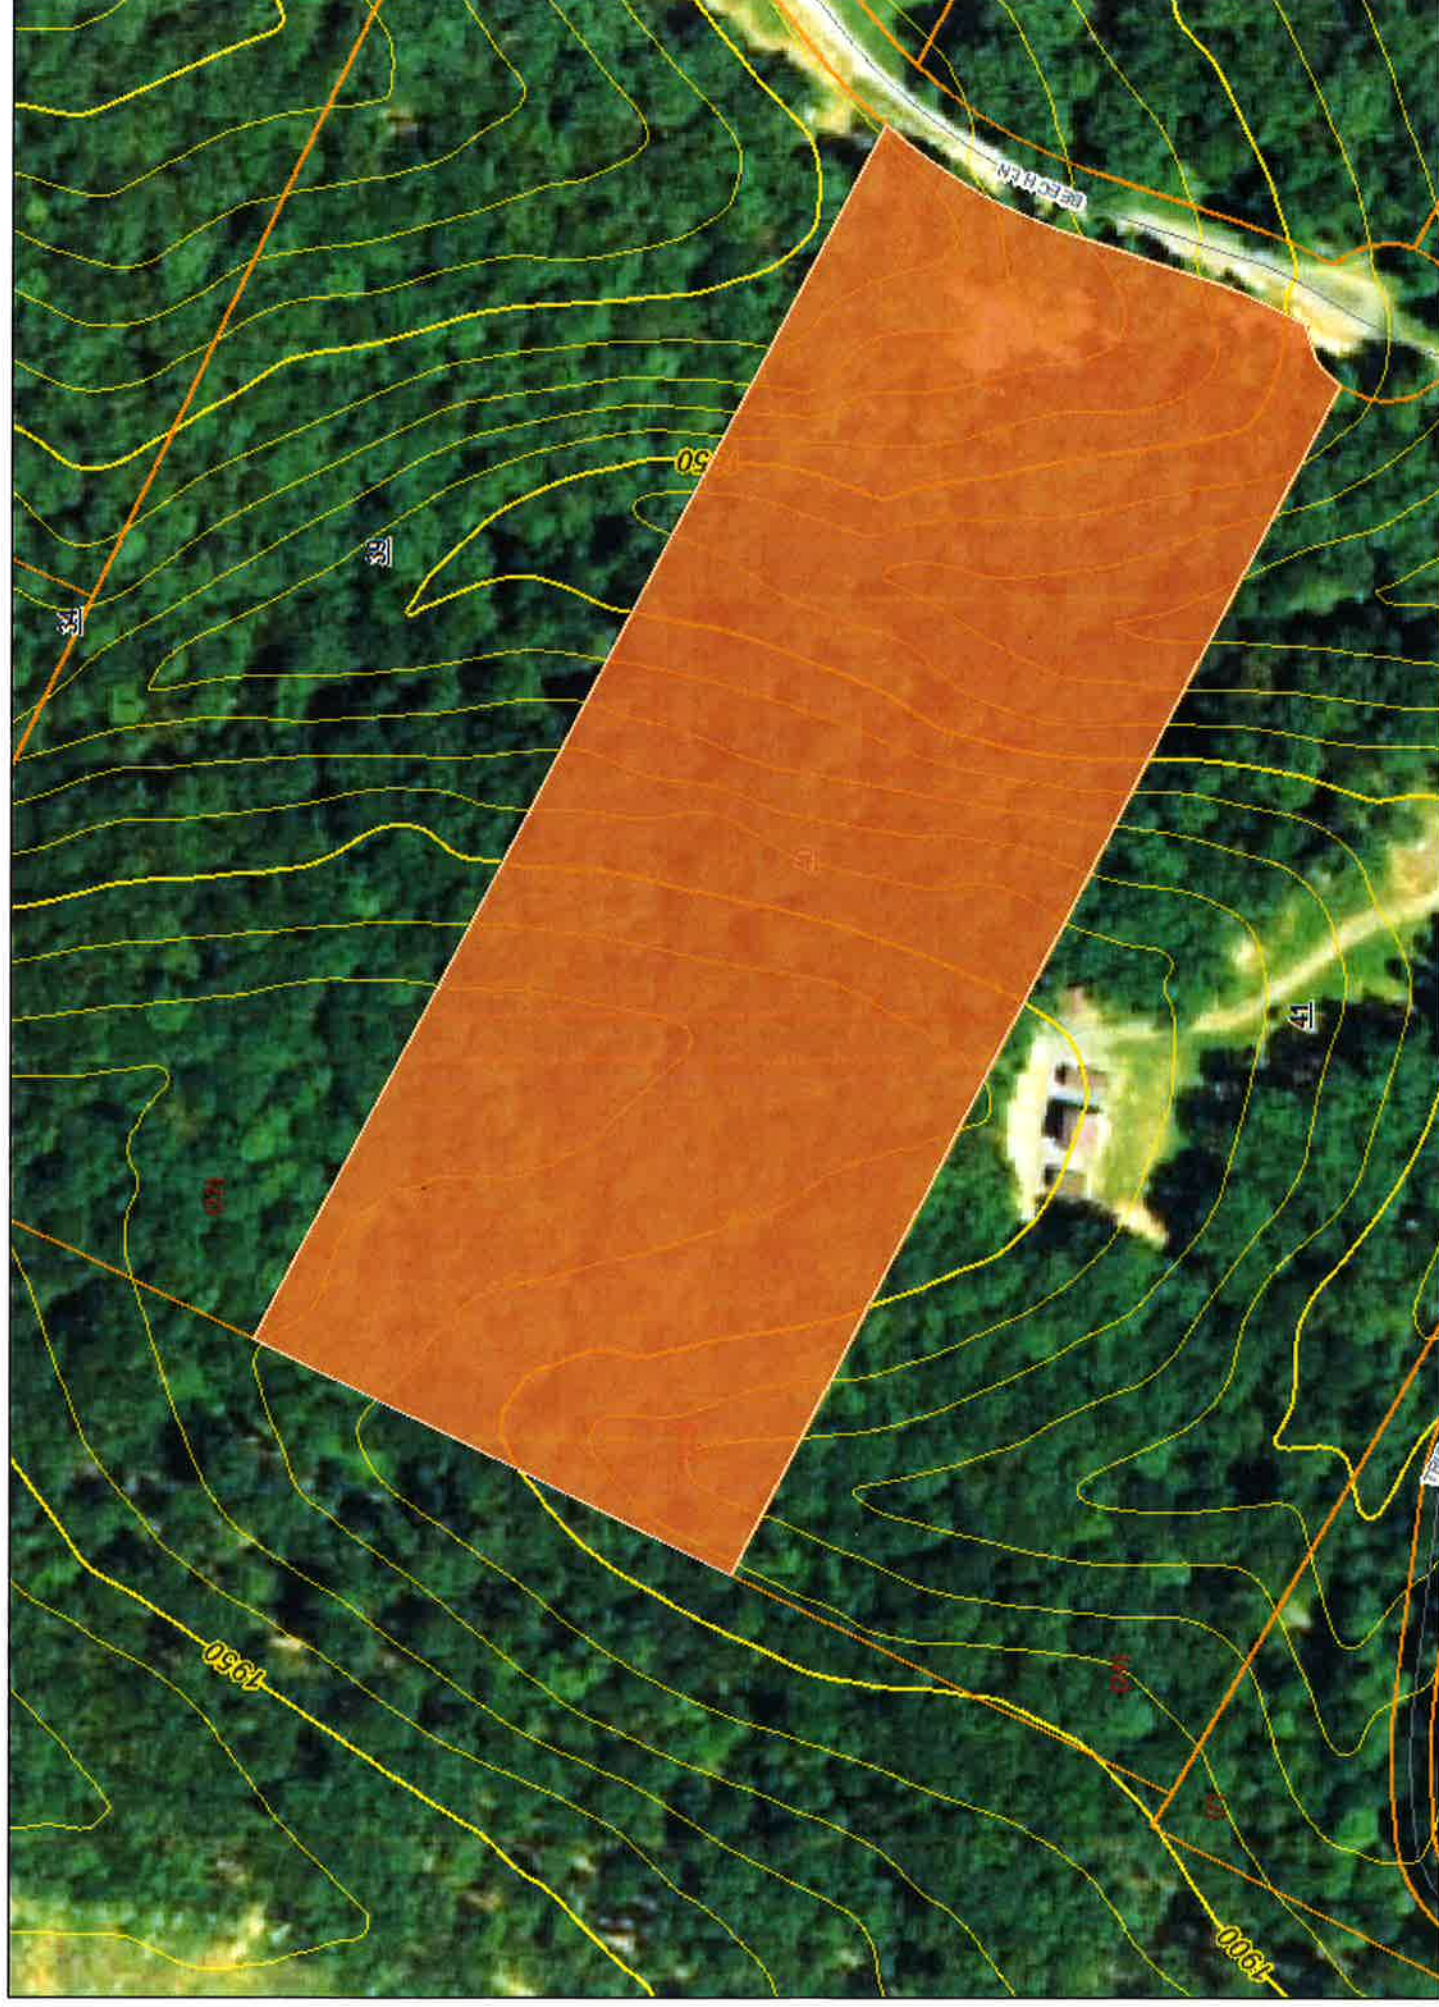

WEST VIRGINIA
SECONDARY ROUTE 8
"NEEDMORE-ROCK OAK ROAD"
(30-FT. WIDE R/W)

DON A. POLING
CHERTLE POLING
5.22 ACRES
D.B. 250 PG 523
TAX MAP 249 PARCEL 21

BRENDAN S. HINES
LYONS TRUST
4.17 ACRES
D.B. 246 PG 773
SEE D.B. 242 PG 155
TAX MAP 249 PARCEL 24

YVETTE LOUISE KIRKLAND
DORIS JEAN KIRKLAND
RETHIEL KIRKLAND
187.12 ACRES
D.B. 152 PG 781
TAX MAP 268 PARCEL 7

ROY J. & HELEN L. PERDUE
LOT 8 (13.08 ACRES)
CONE CREEK SUBDIVISION
D.B. 215 PG 400
MAP BOOK 6 PAGE 119
TAX MAP 268 PARCEL 21

JAMES C. & EDNA M. BUSH
LOT 12 (17.20 ACRES)
CONE CREEK SUBDIVISION
D.B. 244 PG 733
MAP BOOK 6 PAGE 119

MELBOURNE PRO
2.23 ACRES (TDA)
D.B. 262 PG 271
MAP BOOK 6 PAGE 119
TAX MAP 249 PARCEL 11
(SEE NOTE 1)

MAGNETIC DECLINATION
LA TITULE 30.17° P. N. E. 18.1°
UP AT CAMP ON
AND 15.1° AT CAMP ON
THE MAGNETIC MERIDIAN
ARE HORIZONTAL

THOMAS J. HAYES, JR. & ALES
271.5 ACRES (UNDEVELOPED)
D.B. 23 PG 504
SEE D.B. 24 PG 278 (200 ACRES)
TAX MAP 249 PARCEL 11

