


DEED REFERENCE
PINE ISLAND FARM
SHEET 1 OF 2
LINES 650 PAGE 41
MAP DATE: JULY 19, 2004
MAP NO.: 13008-1A

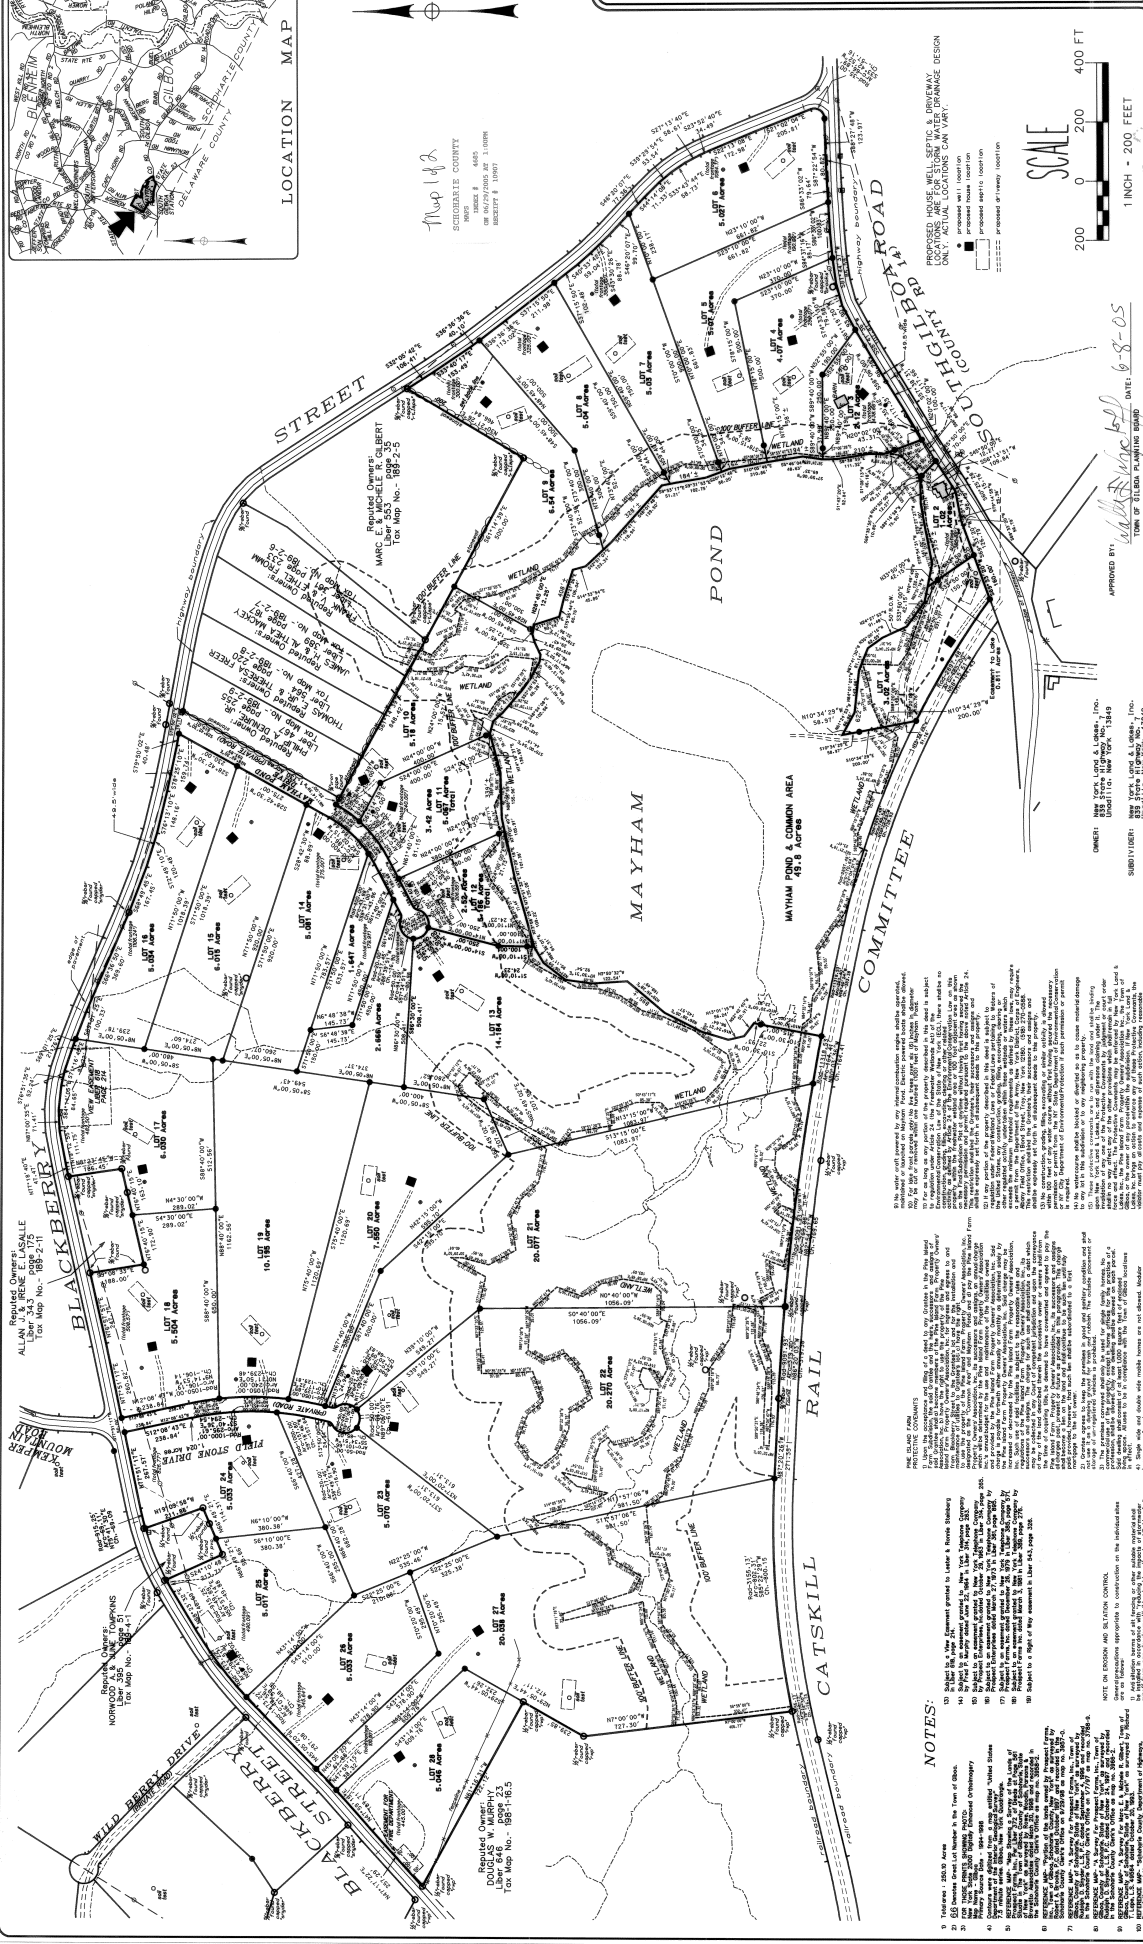

FINAL PLAT
SUBDIVISION OF
PINE ISLAND FARM
SECTION 1
TOWN OF GILBOA
COUNTY OF SCHOHARIE STATE OF NEW YORK

APPROVED BY: *[Signature]* DATE: 6-8-05
TOWN OF GILBOA PLANNING BOARD



NOTES
