
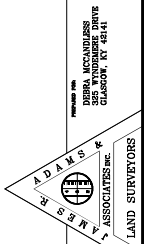


TOTAL ACRES: 19.57

PLAT FOR:
JIMMIE BECK ESTATE

FRONT SETBACK: 25'
SIDE SETBACK: 10'
REAR SETBACK: 25'
MAXIMUM LOT COVERAGE: 25%

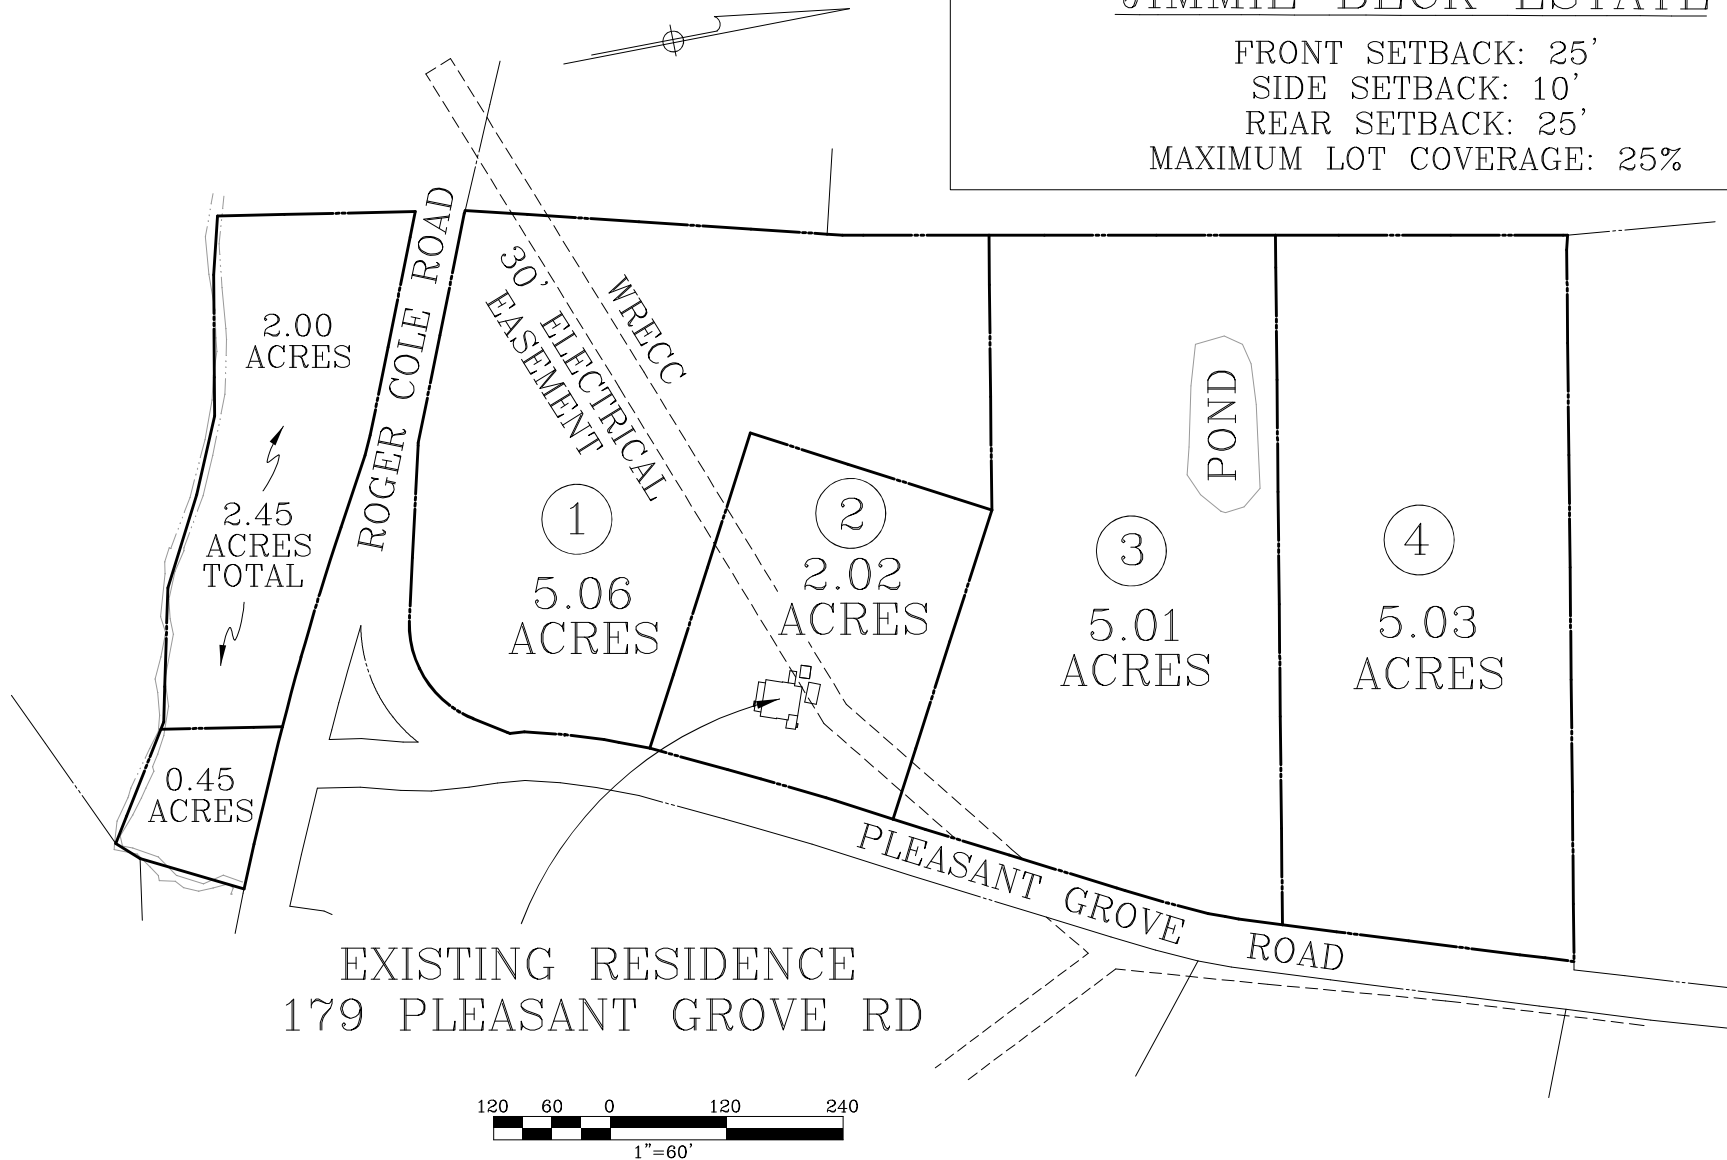

Prepared by: J. ADAMS & ASSOCIATES, INC.
J.O. BECK, SURV. KY. REG. NO. 1000
PHONE: (502) 762-2818
FAX: (502) 762-2819
E-MAIL: JADAMS@JADAMS.COM
WEBSITE: WWW.JADAMS.COM

BOUNDARY & LOT LAYOUT
JIMMIE BECK ESTATE
179 PLEASANT GROVE ROAD
BOWLING GREEN ~ WARREN COUNTY, KY

DATE: 10/24/17
JOB NO.: 17084
SHEET NO.: 1