

- NOTES**
1. ANYTHING SHOWN OUTSIDE THE BOUNDARY OF THIS PLAT IS FOR INFORMATION ONLY.
 2. ALL DIMENSIONS OF ROAD WIDTHS ARE TO THE CENTERLINE OF THE ROAD.
 3. THE PLAT IS FOR THE PURPOSE OF THE SUBDIVISION OF THE LAND SHOWN HEREON INTO LOTS AND BLOCKS.
 7. ALL ROAD RIGHTS OF WAY AND DRAINAGE EASEMENTS ARE TO BE PRIVATELY OWNED.

CONDITIONAL NOTES


CONDITIONAL APPROVAL



BY: [Signature]

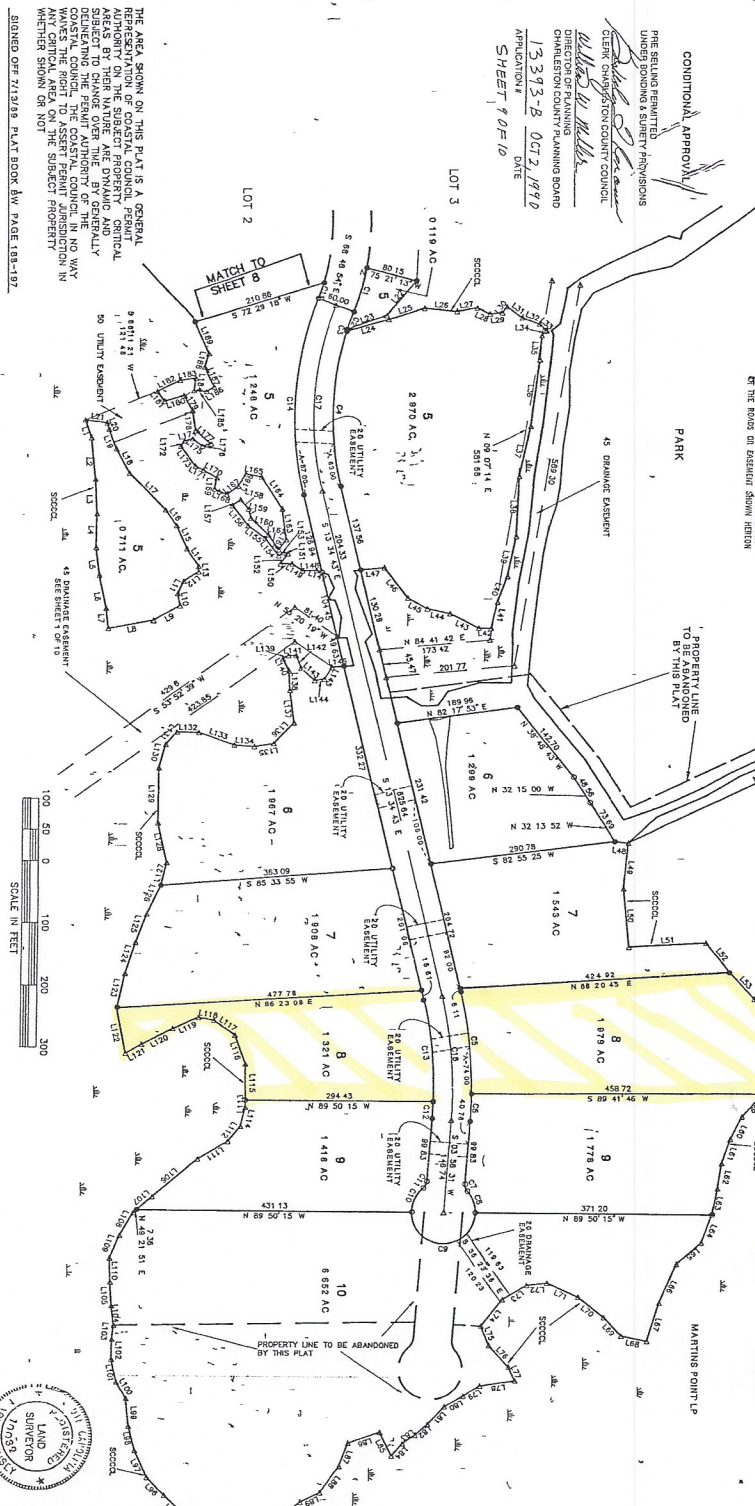

BRE 1976345

MAGNETIC NORTH
SCALE 1"=100'

CURVE DATA



LEGEND

- IRON PIPE OLD
- WATER PIPE NEW

REFERENCES


DATE: 14 MAY 1990

DRAWN BY: [Signature]

CHECKED BY: [Signature]

REV: 17 JULY 1990

FILE: 8655

DISC: 8655


Southeastern Surveying, Inc.

147 Wappoo Creek Drive - Suite 102
Charleston, South Carolina 29412
(803) 795-9330

A CONDITIONAL PLAT OF
A PORTION OF
MARTINS POINT PLANTATION
OWNED BY MARTINS POINT LP
LOCATED ON WADMALAW ISLAND
CHARLESTON COUNTY, SOUTH CAROLINA