


*Boundary lines, size & shape
are an approximate sketch only
and not to scale*

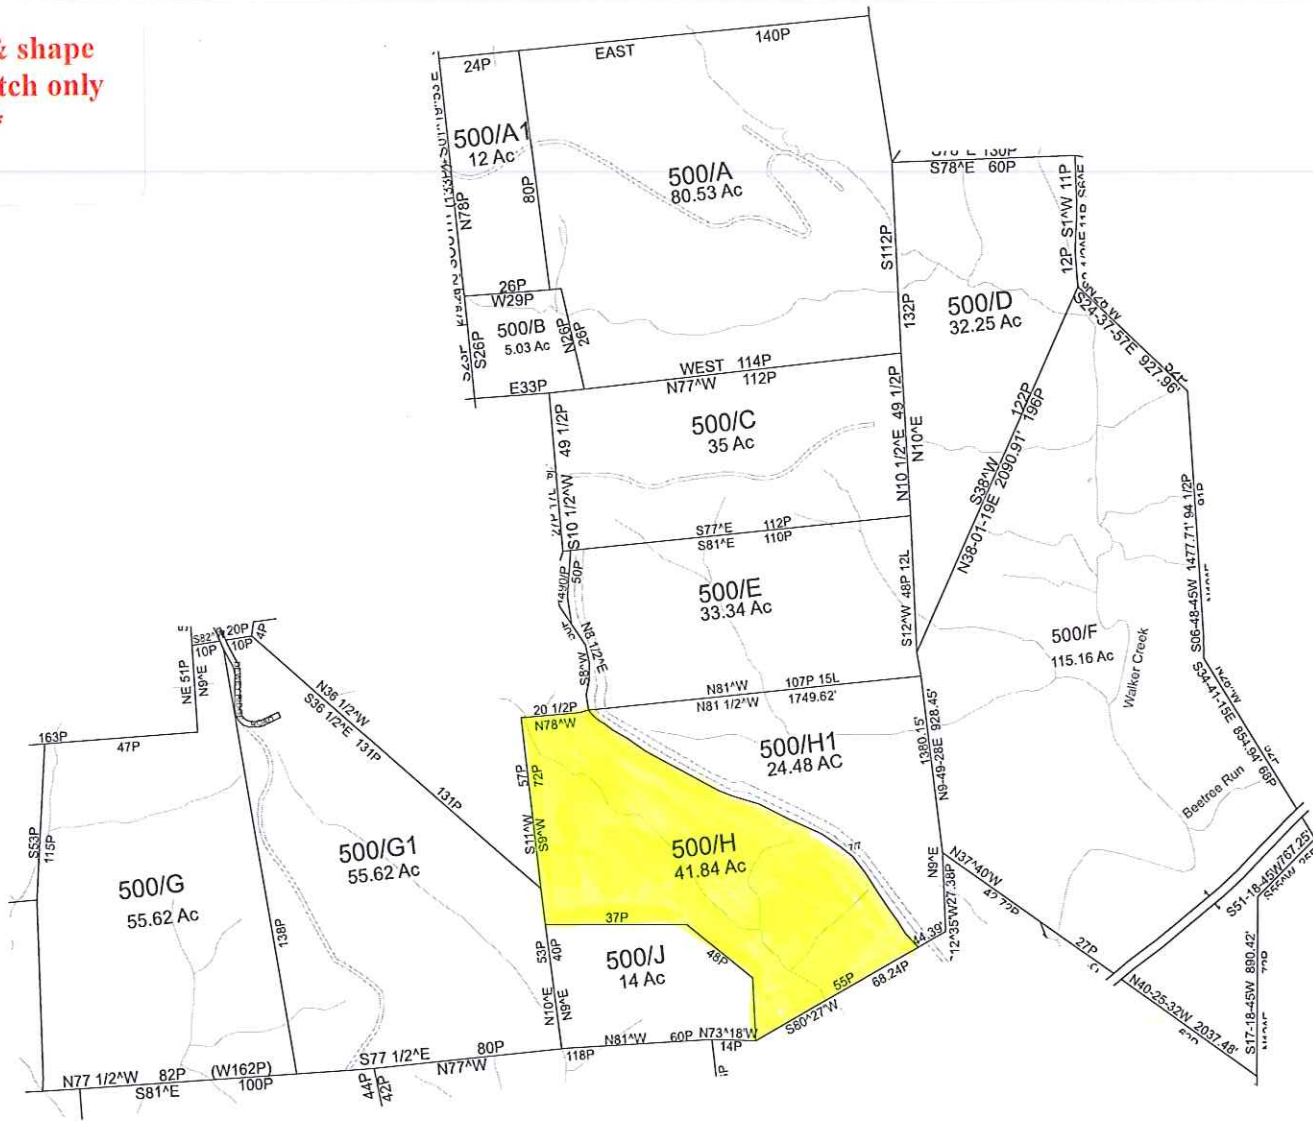

For Tax Purposes Only This
Is Not Authoritative Data

ALL DATA HEREON
HAS BEEN PROVIDED TO THE
PROPERTY OF THE COUNTY ASSESSOR
AND CANNOT BE USED FOR ANY OTHER
PURPOSE WITHOUT THE WRITTEN PERMISSION OF THE RESPECTIVE
COUNTY ASSESSOR AS PROVIDED BY LAW

490	440	440
490	500	450
550	560	450

Property: RCE

Legend

- All Property Lines
- Public Right of Way
- Road Right of Way
- Road Right of Way
- School
- Church
- Cemetery
- Library
- Airport

Revisions

1	7	13
2	8	14
3	9	15
4	10	16
5	11	17
6	12	18

WOOD COUNTY
STATE OF WEST VIRGINIA
Office of Assessor

District SUBDIVISION

11 - WALKER

SHEET NO: 500

Date Map: May 28, 2013

Scale: 1" = 330'