


• DENOTES 5/8" IRON ROD

LAKE CORPUS CHRISTI

54 F.T. CONTOUR

CLEARWATER CO. 35 N.
VOL. 6, PAGE 35
SAN PATRICIO COUNTY
LAKE VIEW DRIVE (CD. RD. 68)

LAKE CITY SUBDIVISION

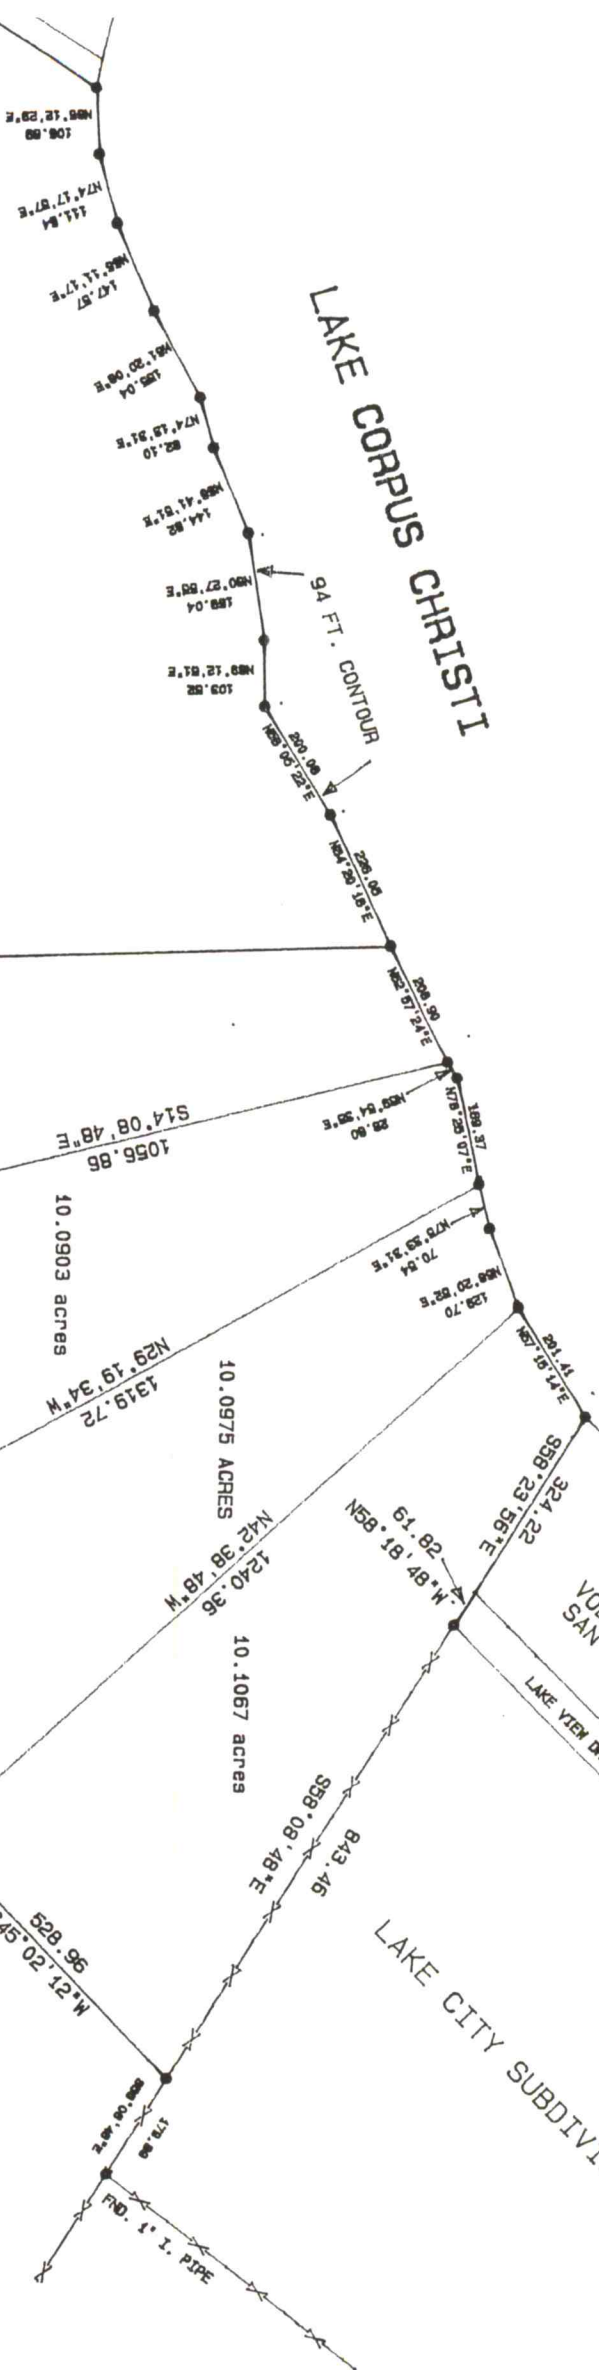

56.1626 ACRES

LIVESTOCK
2.843 ACRES
VOL. 1, PAGE 1
D. R. SEC. 17, T. 1, R. 1

C. A. MAEDGENS 823.72 AC. TRACT
M. P. J. & N. DELGADO SURVEY, ABSTRACT 4
SAN PATRICIO COUNTY, TEXAS


PLAT SHOWING SURVEY
96.8227 ACRE TRACT
OUT OF


APRIL 14, 1995
SCALE 1" = 300 FEET

C. A. MAEDGEN
VOL. 83, PAGE 431

1976.51
S87°24'39"W

KE CORPUS CHRISTI

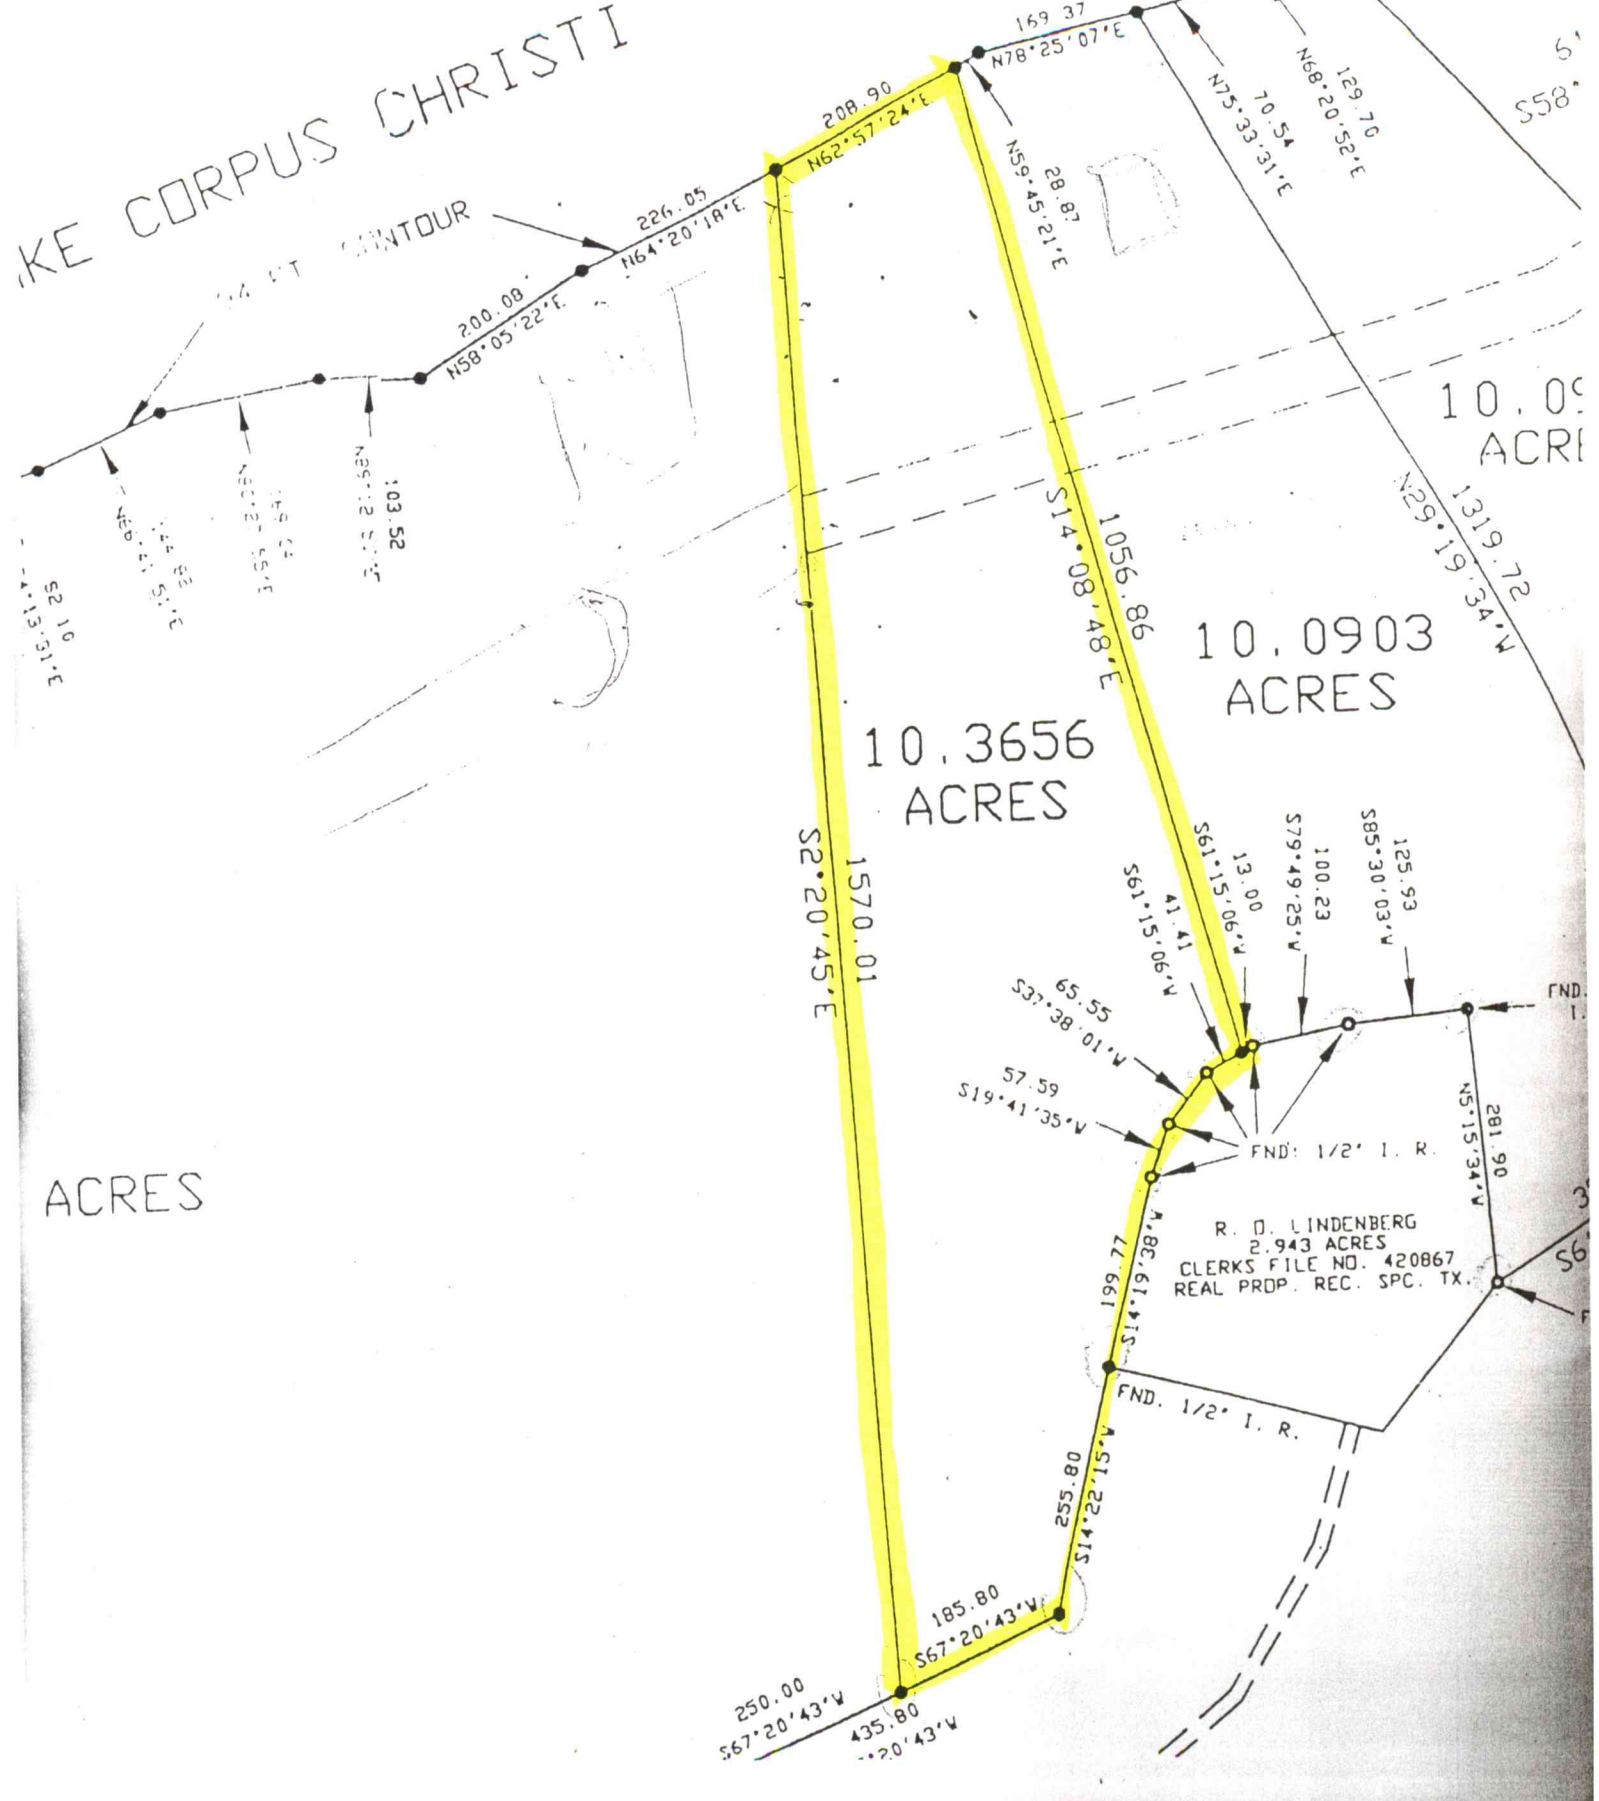

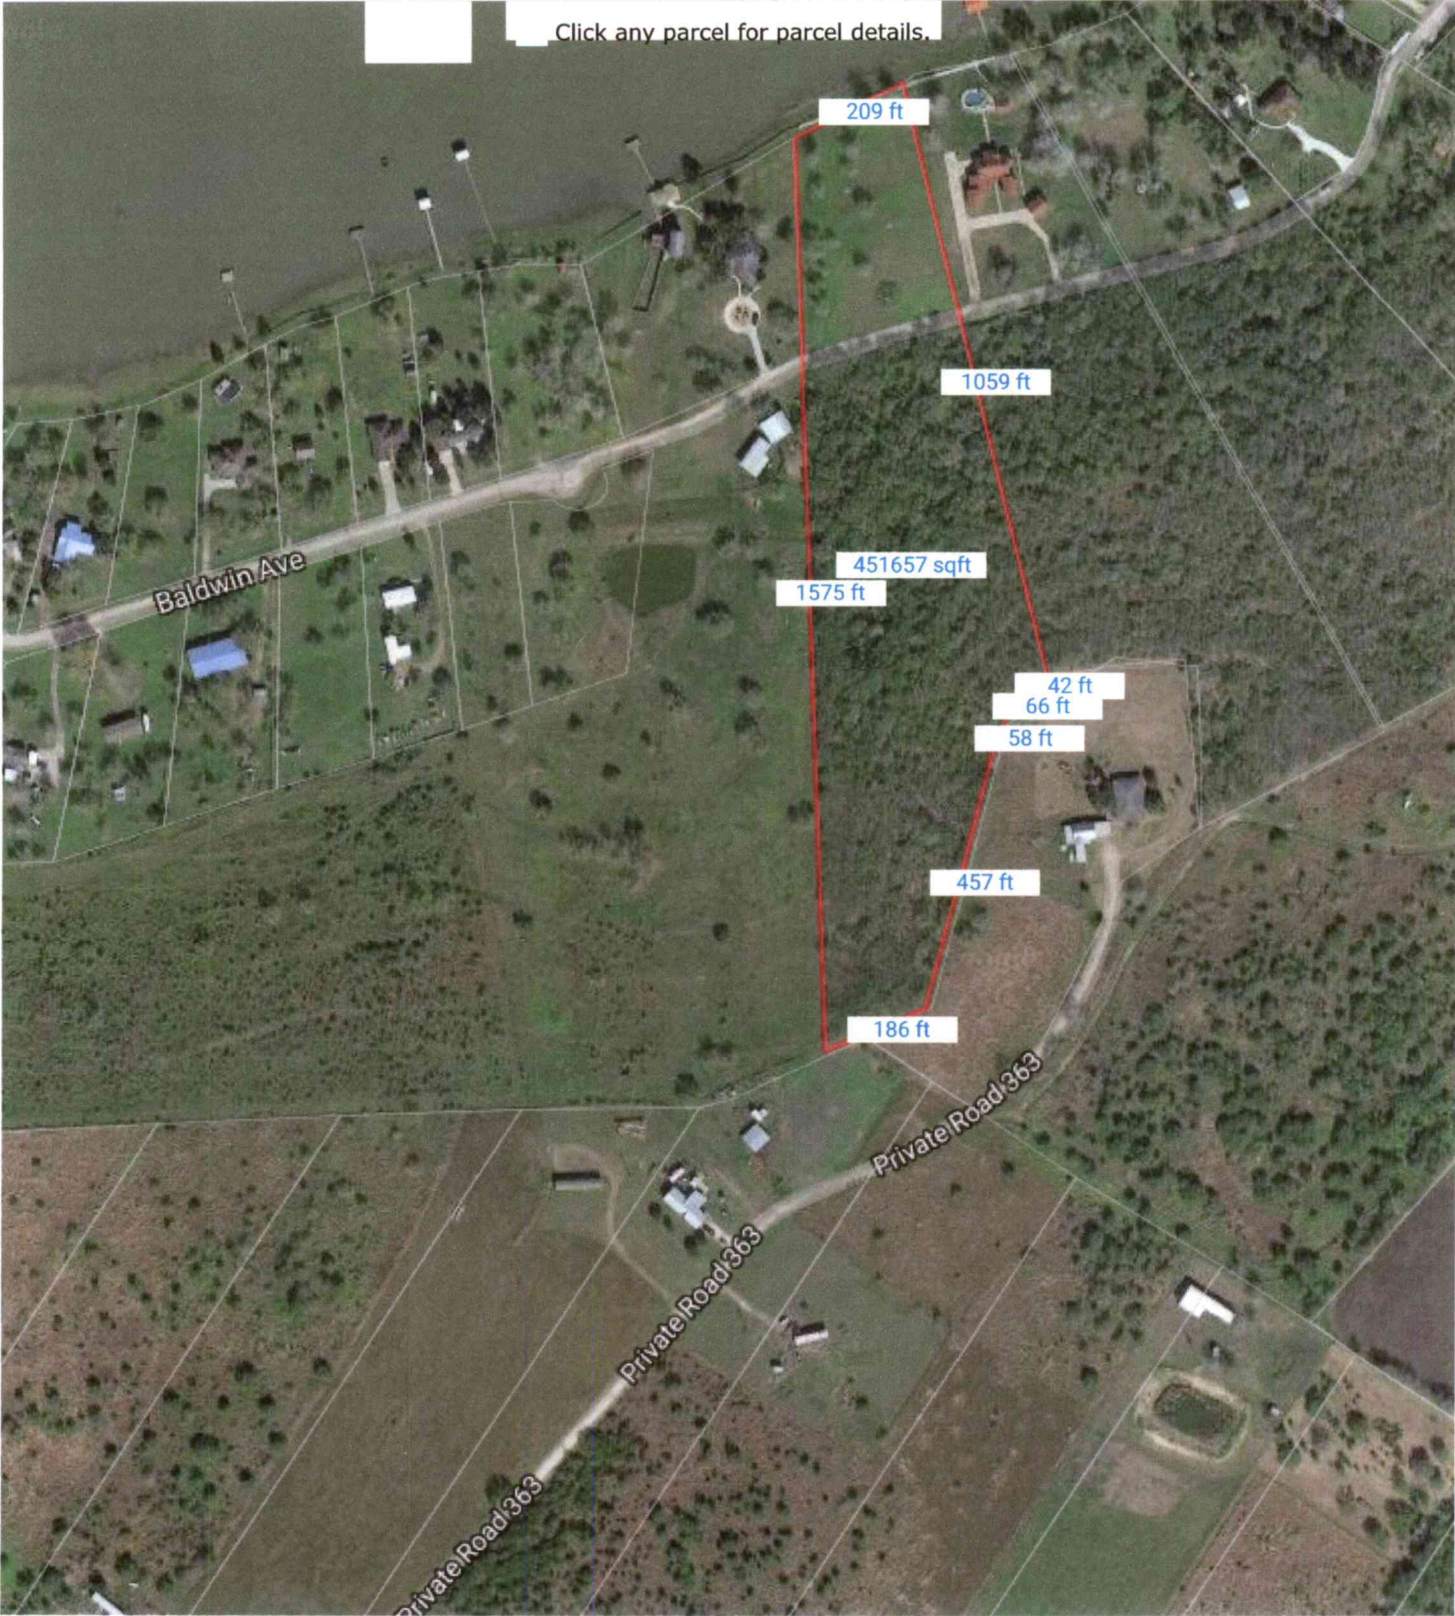

Parcel Disclaimer

Ruler

Legend