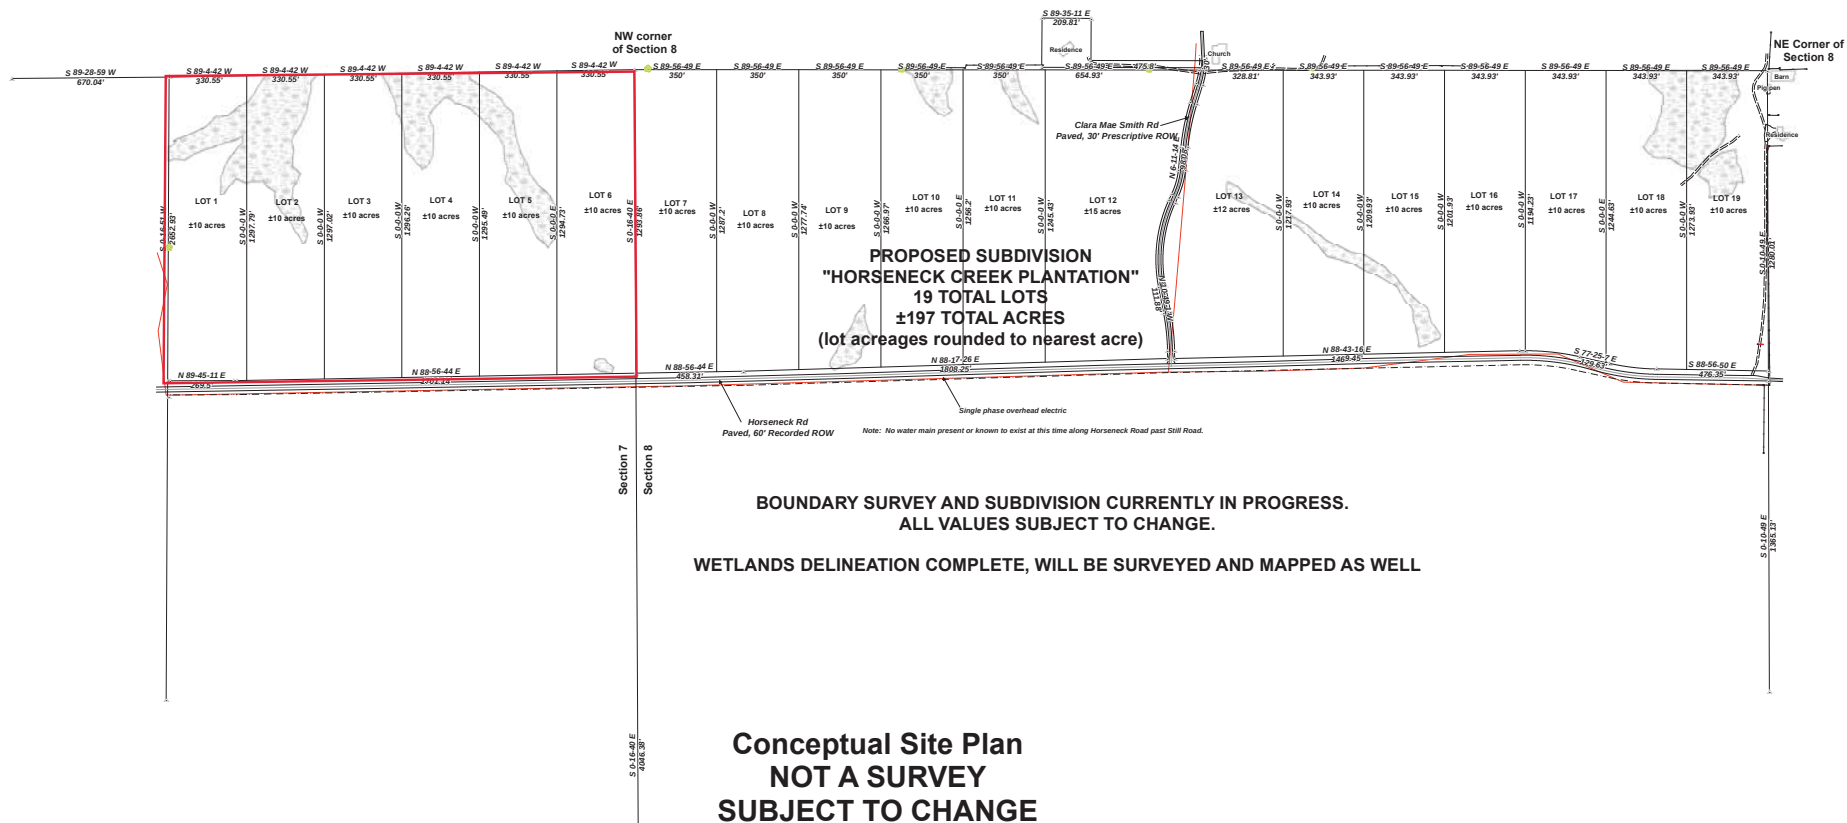


Surveyor's Notes:

1. Sources of information used to facilitate this document may have been previously submitted by this company, other clients, or other involved entities.
2. Bearings and distances are referenced to grid north in the Alabama State Plane Coordinate West Zone (NAD 83) with coordinate units in U.S. survey feet. All quadrant bearings depicted are referenced as Degrees' Minutes' Seconds'.
3. Utilities were not located for the purpose of this survey, except where shown on this survey.
4. This document is not intended to be used as a legal document. It is not to be relied upon or used as evidence in any court of law.

This survey was delivered without the benefit of a title search or abstract history. No liability is assumed for loss of judgments related to an abstract, title search, or legal process associated with this property.

This document is for the surveyor's use only and is not to be used for any other purpose without the express written consent of the surveyor.

6. Not valid without embossed seal, original signature or stamp.
7. Copyright 1966 JPL 2016. This work shall not be reproduced or redistributed without expressed written permission.
8. This document is the property of the surveyor and is not to be used for any other purpose without the express written consent of the surveyor.
9. Background imagery or information shown is not produced or guaranteed by a Pacer and Associates LLC and is not a part of this survey.



J Pierce and Associates LLC
Geospatial Consultants
16116 Old Ganey Road
Bay Minette, AL 36507
jacob@pierceandassociates.com
251-508-5975

**Proposed Subdivision
"Horseneck Creek Plantation"
Bay Minette, AL 36507**

Sections 7 and 8 T2S R4E

IRA Job #335

Field work: IKD

Horseneck Road at
Clara Mae Smith Rd
Bay Minette, AL 36507