
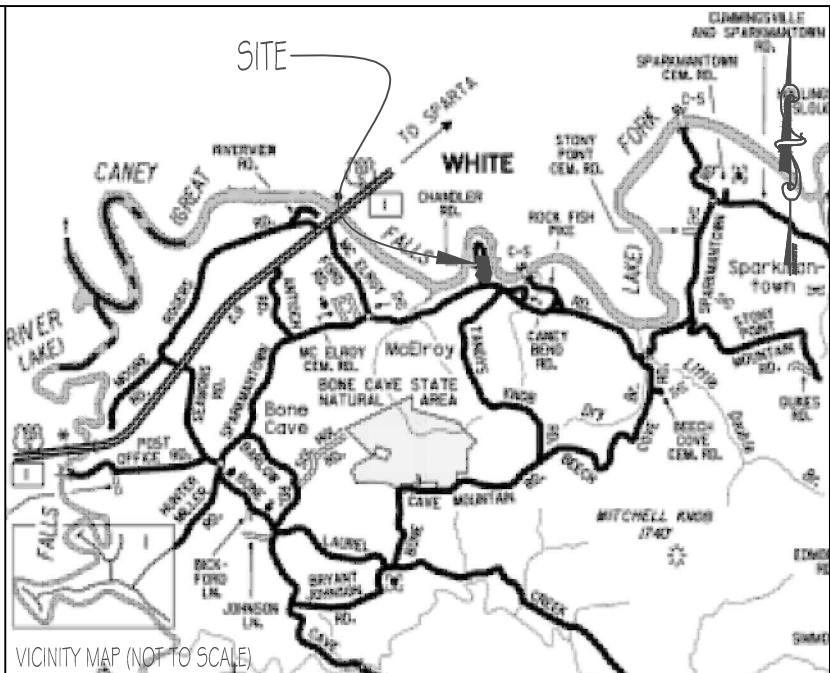


1. THIS SURVEY WAS CONDUCTED FROM THE CURRENT DEED OF RECORD AND IS SUBJECT TO ANY INFORMATION WHICH A TITLE SEARCH WOULD REVEAL.
2. THIS SURVEY IS SUBJECT TO ANY EASEMENTS, RIGHTS OF WAYS, AND/OR LEASES WHICH COULD AFFECT THE PROPERTY.

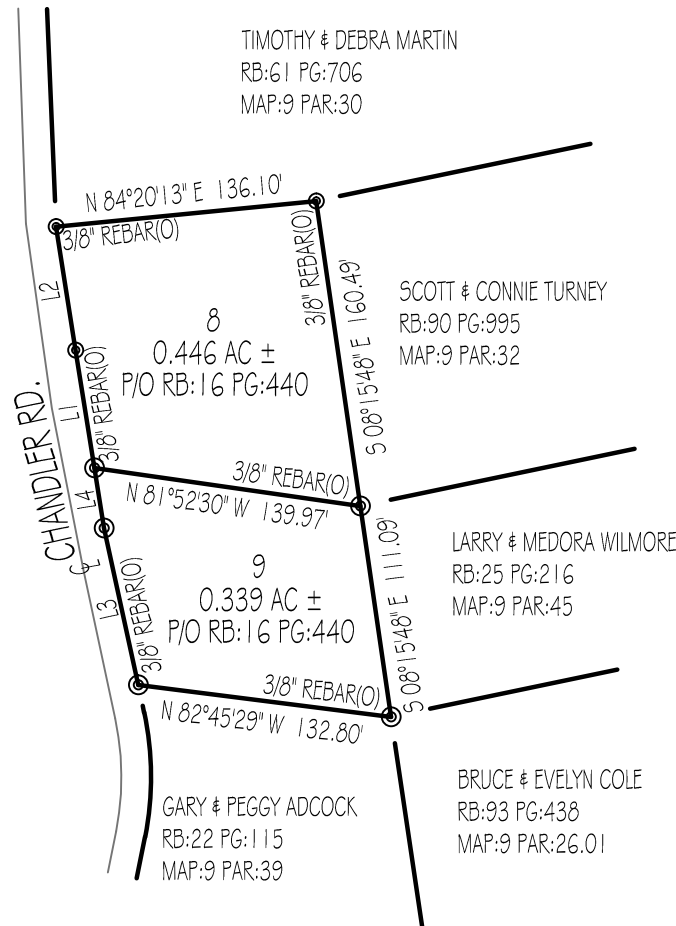


LEGEND

(N)	(NEW)
(O)	(OLD)
	CENTERLINE
	POWER POLE
FC	FENCE CORNER
FL	FENCE LINE
WP	WOOD POST
SP	STEEL POST
CM	CONCRETE MONUMENT

INTERIOR LOTS 14, 15, 16, 17 & 18 ARE SUBJECT TO AN EASEMENT FOR THE CONSTRUCTION AND MAINTENANCE OF A SEPTIC SEWER SYSTEM WITH THE DOMINANT TRACT BEING THE CORRESPONDING LOT NUMBER OF THE RIVER TRACTS.

LINE	BEARING	DISTANCE
L1	N 09°05'08" W	62.06
L2	N 08°57'13" W	65.13
L3	N 12°1757" W	83.54
L4	N 09°02'27" W	31.75
L5	S 22°41'15" E	31.00
L6	S 29°3858" E	68.35
L7	S 21°4000" E	14.72
L8	S 78°1225" W	17.69
L9	N 24°2442" W	63.82
L10	N 78°1225" E	50.00
L11	S 21°4000" E	111.65
L12	S 78°1225" W	76.50
L13	S 78°1225" W	135.18
L14	S 21°4000" E	109.32
L15	S 75°1474" W	55.62
L16	S 55°4039" W	88.59
L17	S 01°5331" W	44.08
L18	N 75°3425" W	39.43
L19	N 38°1647" W	56.58
L20	S 24°2442" E	63.42
L21	S 38°1647" E	56.53
L22	N 88°2507" W	79.92
L23	S 78°2153" W	18.92
L24	N 87°5146" E	96.91
L25	N 78°1443" E	104.88
L26	S 01°4906" W	7.55
L27	N 87°5706" W	26.32
L28	S 76°0628" W	22.35
L29	N 68°5019" W	66.78
L30	N 07°1406" W	137.36
L31	N 04°3221" E	38.28
L32	N 78°2153" E	15.44
L33	S 88°2507" E	77.76
L34	S 76°1136" E	47.87

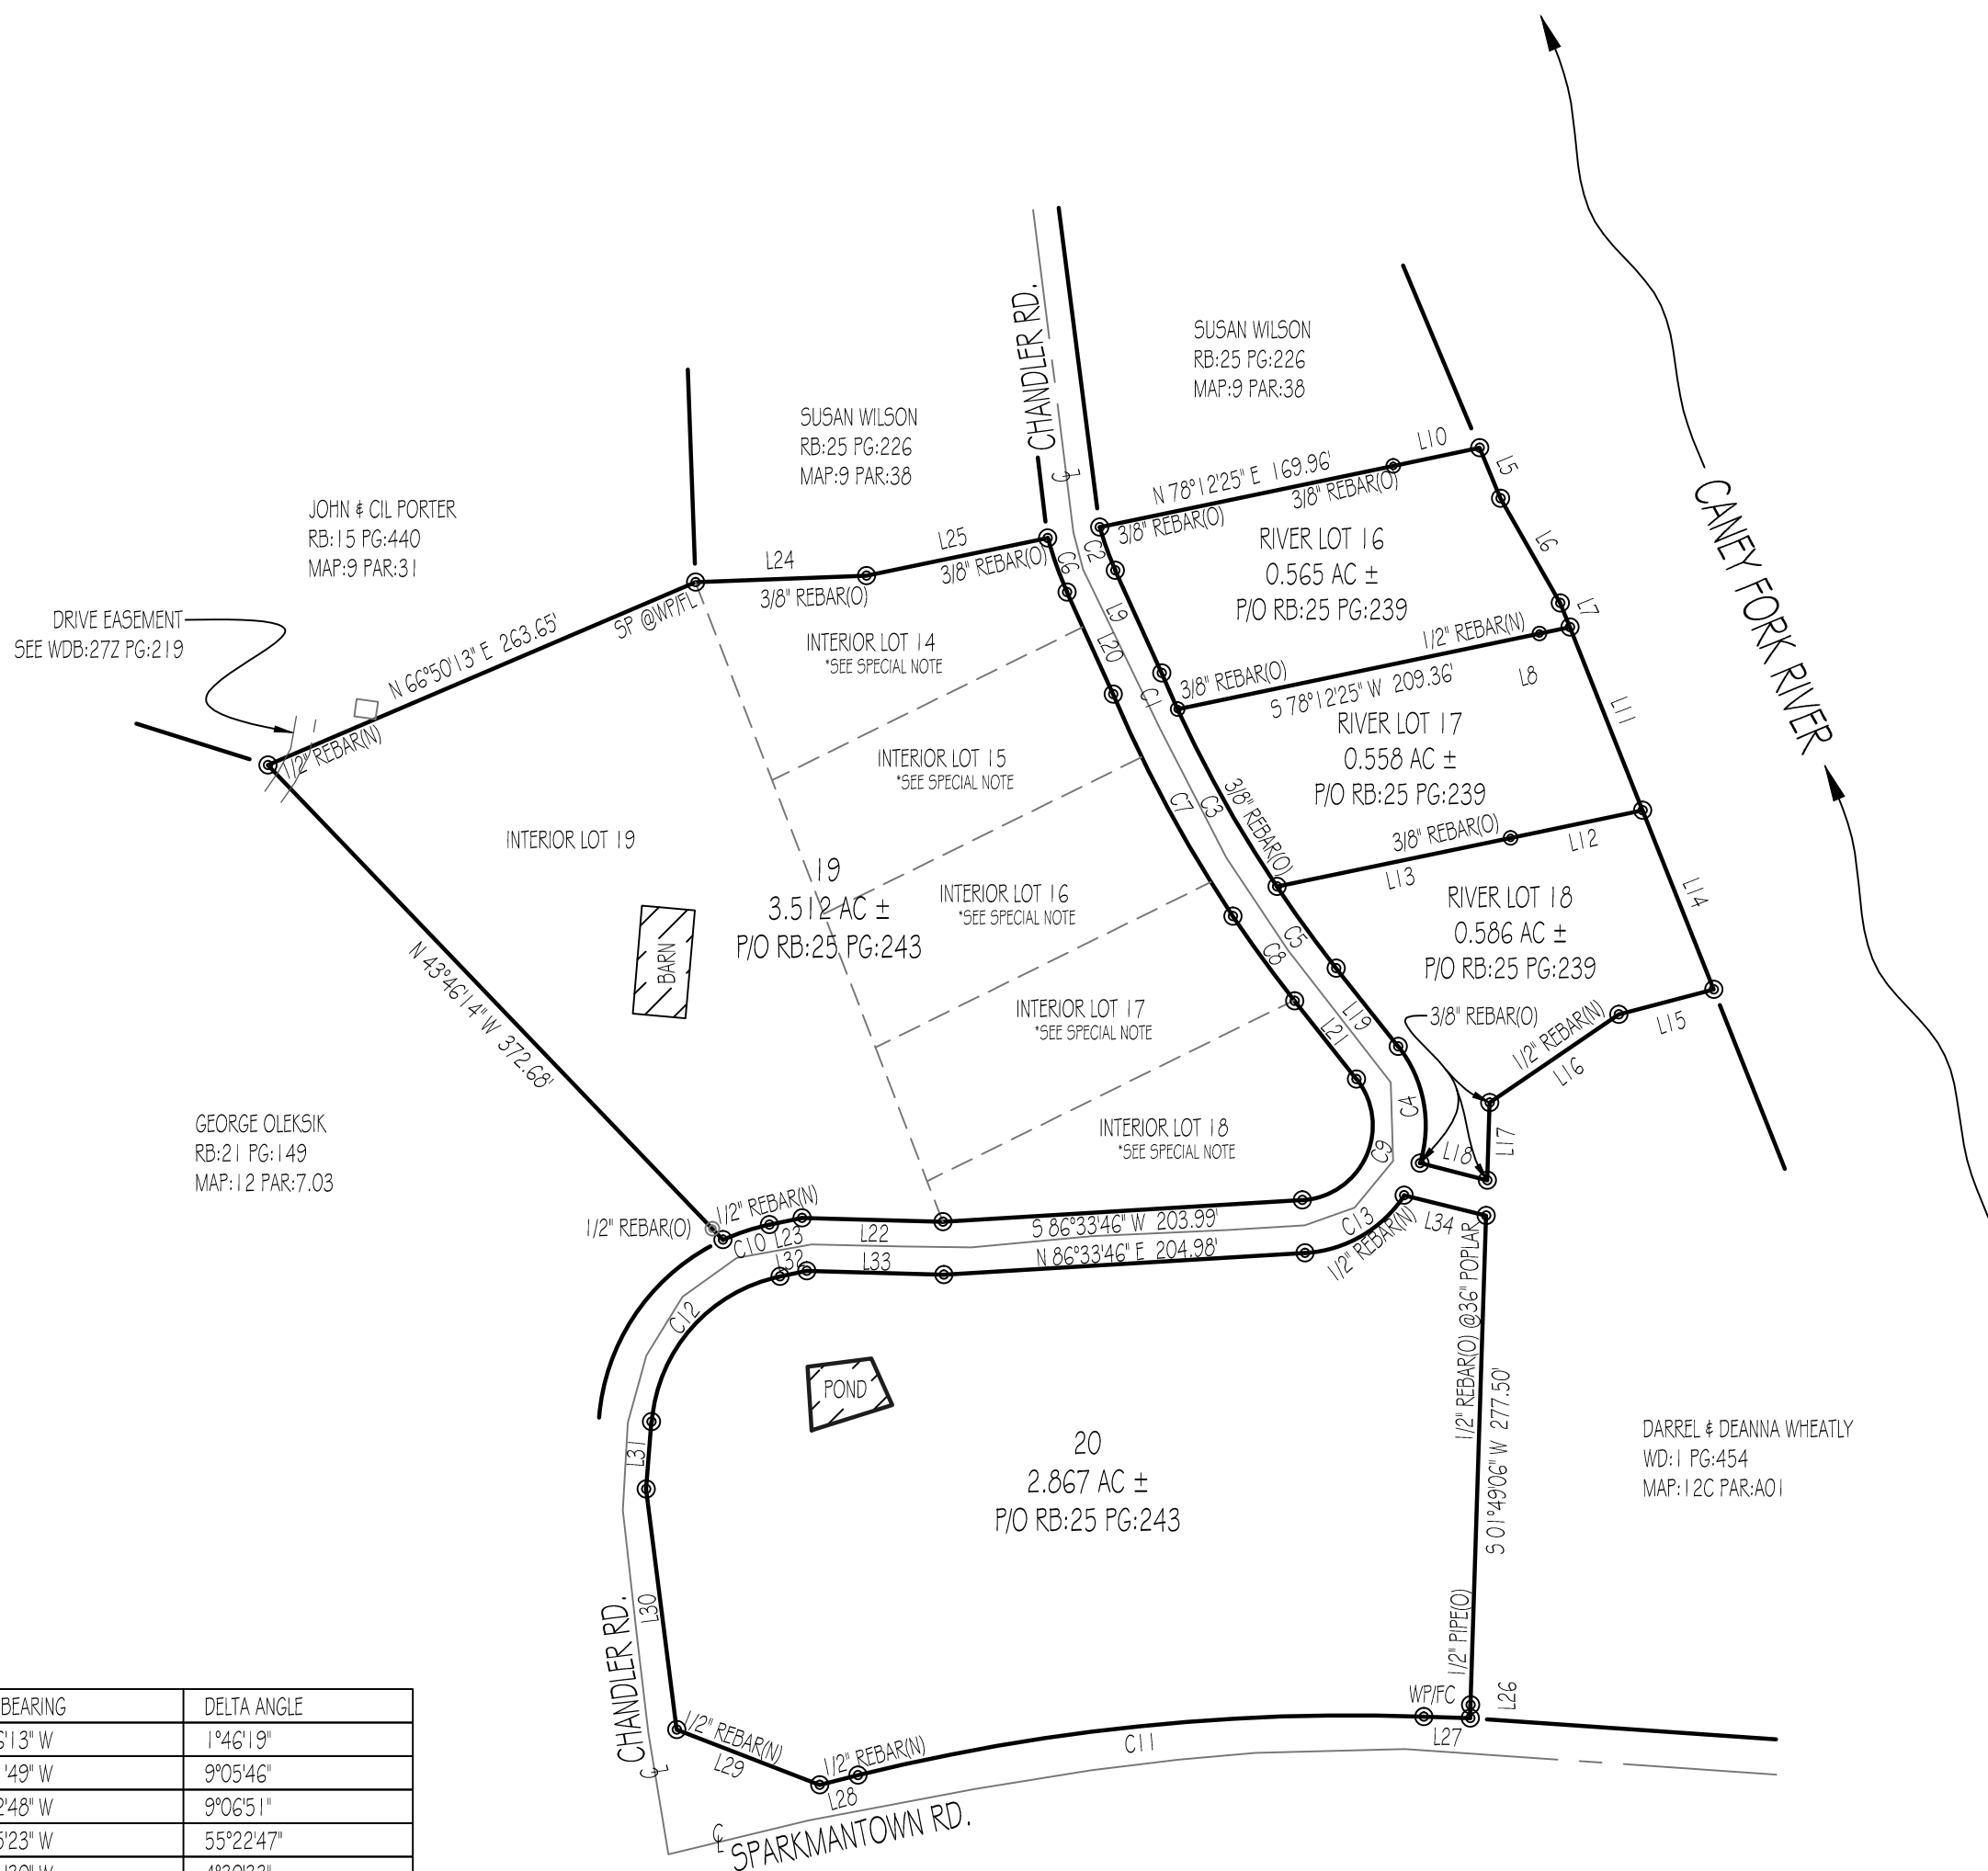

CURVE	RADIUS	ARC LENGTH	CHORD LENGTH	CHORD BEARING	DELTA ANGLE
C1	725.49'	22.44'	22.44'	N 23°46'13" W	1°46'19"
C2	164.15'	26.06'	26.03'	N 19°51'49" W	9°05'46"
C3	725.49'	115.41'	115.28'	N 29°12'48" W	9°06'51"
C4	72.36'	69.94'	67.25'	N 10°35'23" W	55°22'47"
C5	725.79'	57.12'	57.11'	N 36°01'30" W	4°30'33"
C6	194.15'	32.69'	32.66'	S 19°35'14" E	9°38'54"
C7	755.49'	143.14'	142.92'	S 28°20'34" E	10°51'20"
C8	755.79'	59.48'	59.47'	S 36°01'30" E	4°30'33"
C9	42.36'	92.30'	75.09'	S 24°08'30" W	124°50'32"
C10	121.50'	27.80'	27.74'	S 71°48'37" W	13°06'42"
C11	1162.64'	323.46'	322.42'	S 84°044'1" W	15°56'25"
C12	91.50'	117.90'	109.91'	N 41°27'09" E	73°49'37"
C13	72.36'	67.42'	65.01'	N 59°52'14" E	53°23'03"



I HEREBY CERTIFY THAT THIS IS A
CATEGORY I SURVEY AND THE RATIO
OF PRECISION OF THE UNADJUSTED
SURVEY IS AT LEAST 1:10,000.

ALLEN MAPLES, JR
RLS#2171

 Allen Maples Land Surveying 38 Mayberry Street Sparta, TN 38583 Phone: (931) 837-5446	 RAY ABEL CHANDLER RD. <table border="1" style="width: 100%; border-collapse: collapse; margin-top: 10px;"> <tr> <td style="width: 50%; padding: 5px;">5TH CIVIL DISTRICT</td> <td style="width: 50%; padding: 5px;">TOTAL ACRES: 8.873 AC ±</td> </tr> <tr> <td style="padding: 5px;">VAN BUREN COUNTY, TN</td> <td style="padding: 5px;">SCALE: 1" = 100'</td> </tr> <tr> <td style="padding: 5px;">RB-SEE PLAT PG-SEE PLAT</td> <td style="padding: 5px;">DATE: 07/09/2018</td> </tr> <tr> <td style="padding: 5px;">MAP-SEE PLAT PAR-SEE PLAT</td> <td style="padding: 5px;">DRAWING: 18-125 C</td> </tr> </table>	5TH CIVIL DISTRICT	TOTAL ACRES: 8.873 AC ±	VAN BUREN COUNTY, TN	SCALE: 1" = 100'	RB-SEE PLAT PG-SEE PLAT	DATE: 07/09/2018	MAP-SEE PLAT PAR-SEE PLAT	DRAWING: 18-125 C
5TH CIVIL DISTRICT	TOTAL ACRES: 8.873 AC ±								
VAN BUREN COUNTY, TN	SCALE: 1" = 100'								
RB-SEE PLAT PG-SEE PLAT	DATE: 07/09/2018								
MAP-SEE PLAT PAR-SEE PLAT	DRAWING: 18-125 C								