
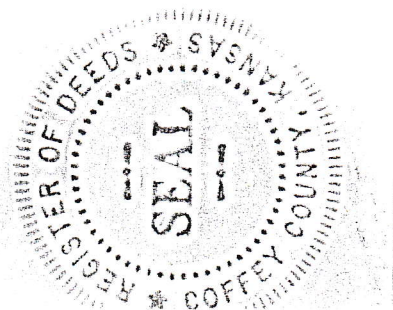


PLAT OF SURVEY
ORDERED BY
ARLAN MEATS

SURVEY ONE CO.
FRED D. WALROD
L.L.S. #1233
618 SHUEY ST.
OAGE CITY, KS 66523
785-528-2796
FAX: 785-528-8141

- EXISTING P-K NAIL AND WASHER BY BAUER, L.S.#1157, SET IN HIGHWAY.
- ▲ EXISTING ½" BAR BY COFFEY COUNTY.
- EXISTING ½" BAR BY COOK, FLATT AND STROBEL ENG.
- ½" X 2' REBAR WITH L.S.#1233 CAP SET THIS SURVEY.
- △ CORNER CALCULATED FROM MEASUREMENTS, NOT SET.
- MAG NAIL AND WASHER SET IN ASPHALT APRON AS PER CLIENT AGREEMENT.

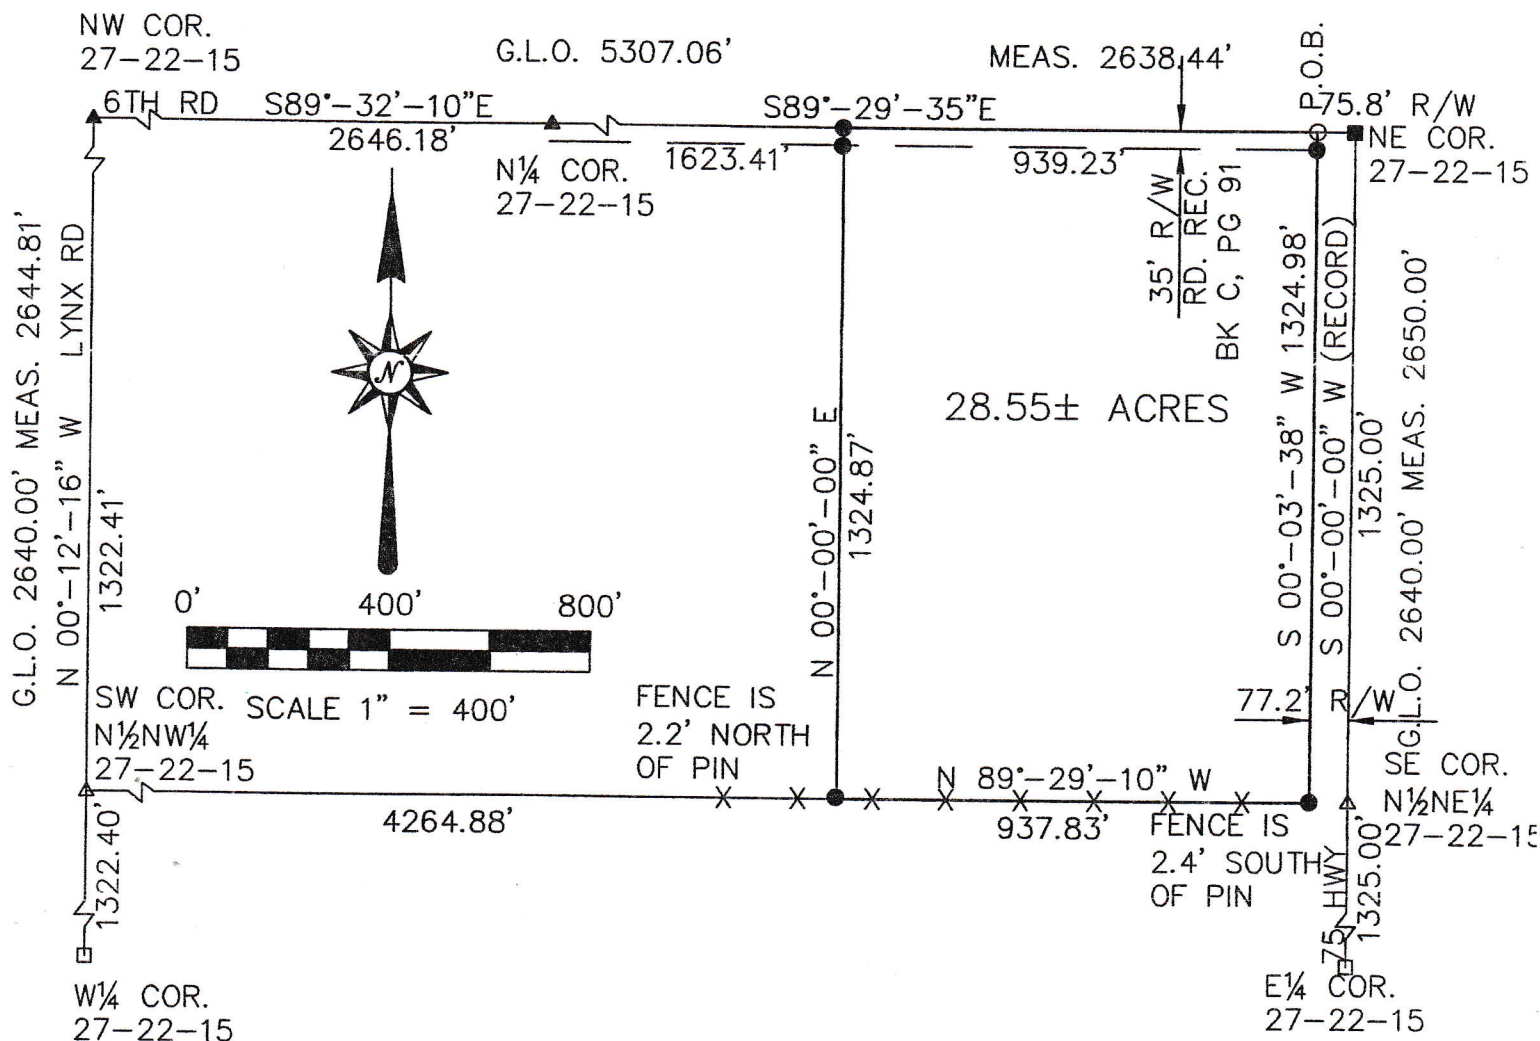

STATE OF KANSAS, COFFEY COUNTY, SS
Gwen R. Birk, Register of Deeds

Book: 30 Page: 282-283

Receipt #: 48900

Recording Fee: \$38.00

Pages Recorded: 2

Date Recorded: 3/9/2018 9:05:00 AM

SHEET 1 OF 2