


SURVEY OF

A TRACT OF LAND CONTAINING 168.50 ACRES, MORE OR LESS, BEING OUT OF A 173.8 ACRE TRACT CONVEYED TO DIANE WOOD RECORDED IN VOLUME 377, PAGES 273-275, BOSQUE COUNTY DEED RECORDS. PARTIALLY SITUATED IN SURVEY 330, WILLIAM ECHELBERGER ORIGINAL GRANTEE, ABSTRACT 252, SURVEY 322, JESSE P. HITCHCOCK ORIGINAL GRANTEE, ABSTRACT 352, SURVEY 335, SAMUEL K. LEWIS ORIGINAL GRANTEE, ABSTRACT 491, SURVEY 341, DANIEL C. THOMAS ORIGINAL GRANTEE, ABSTRACT 806 AND SURVEY 677, WILLIAM PARVIN ORIGINAL GRANTEE, ABSTRACT 638, BOSQUE COUNTY, TEXAS

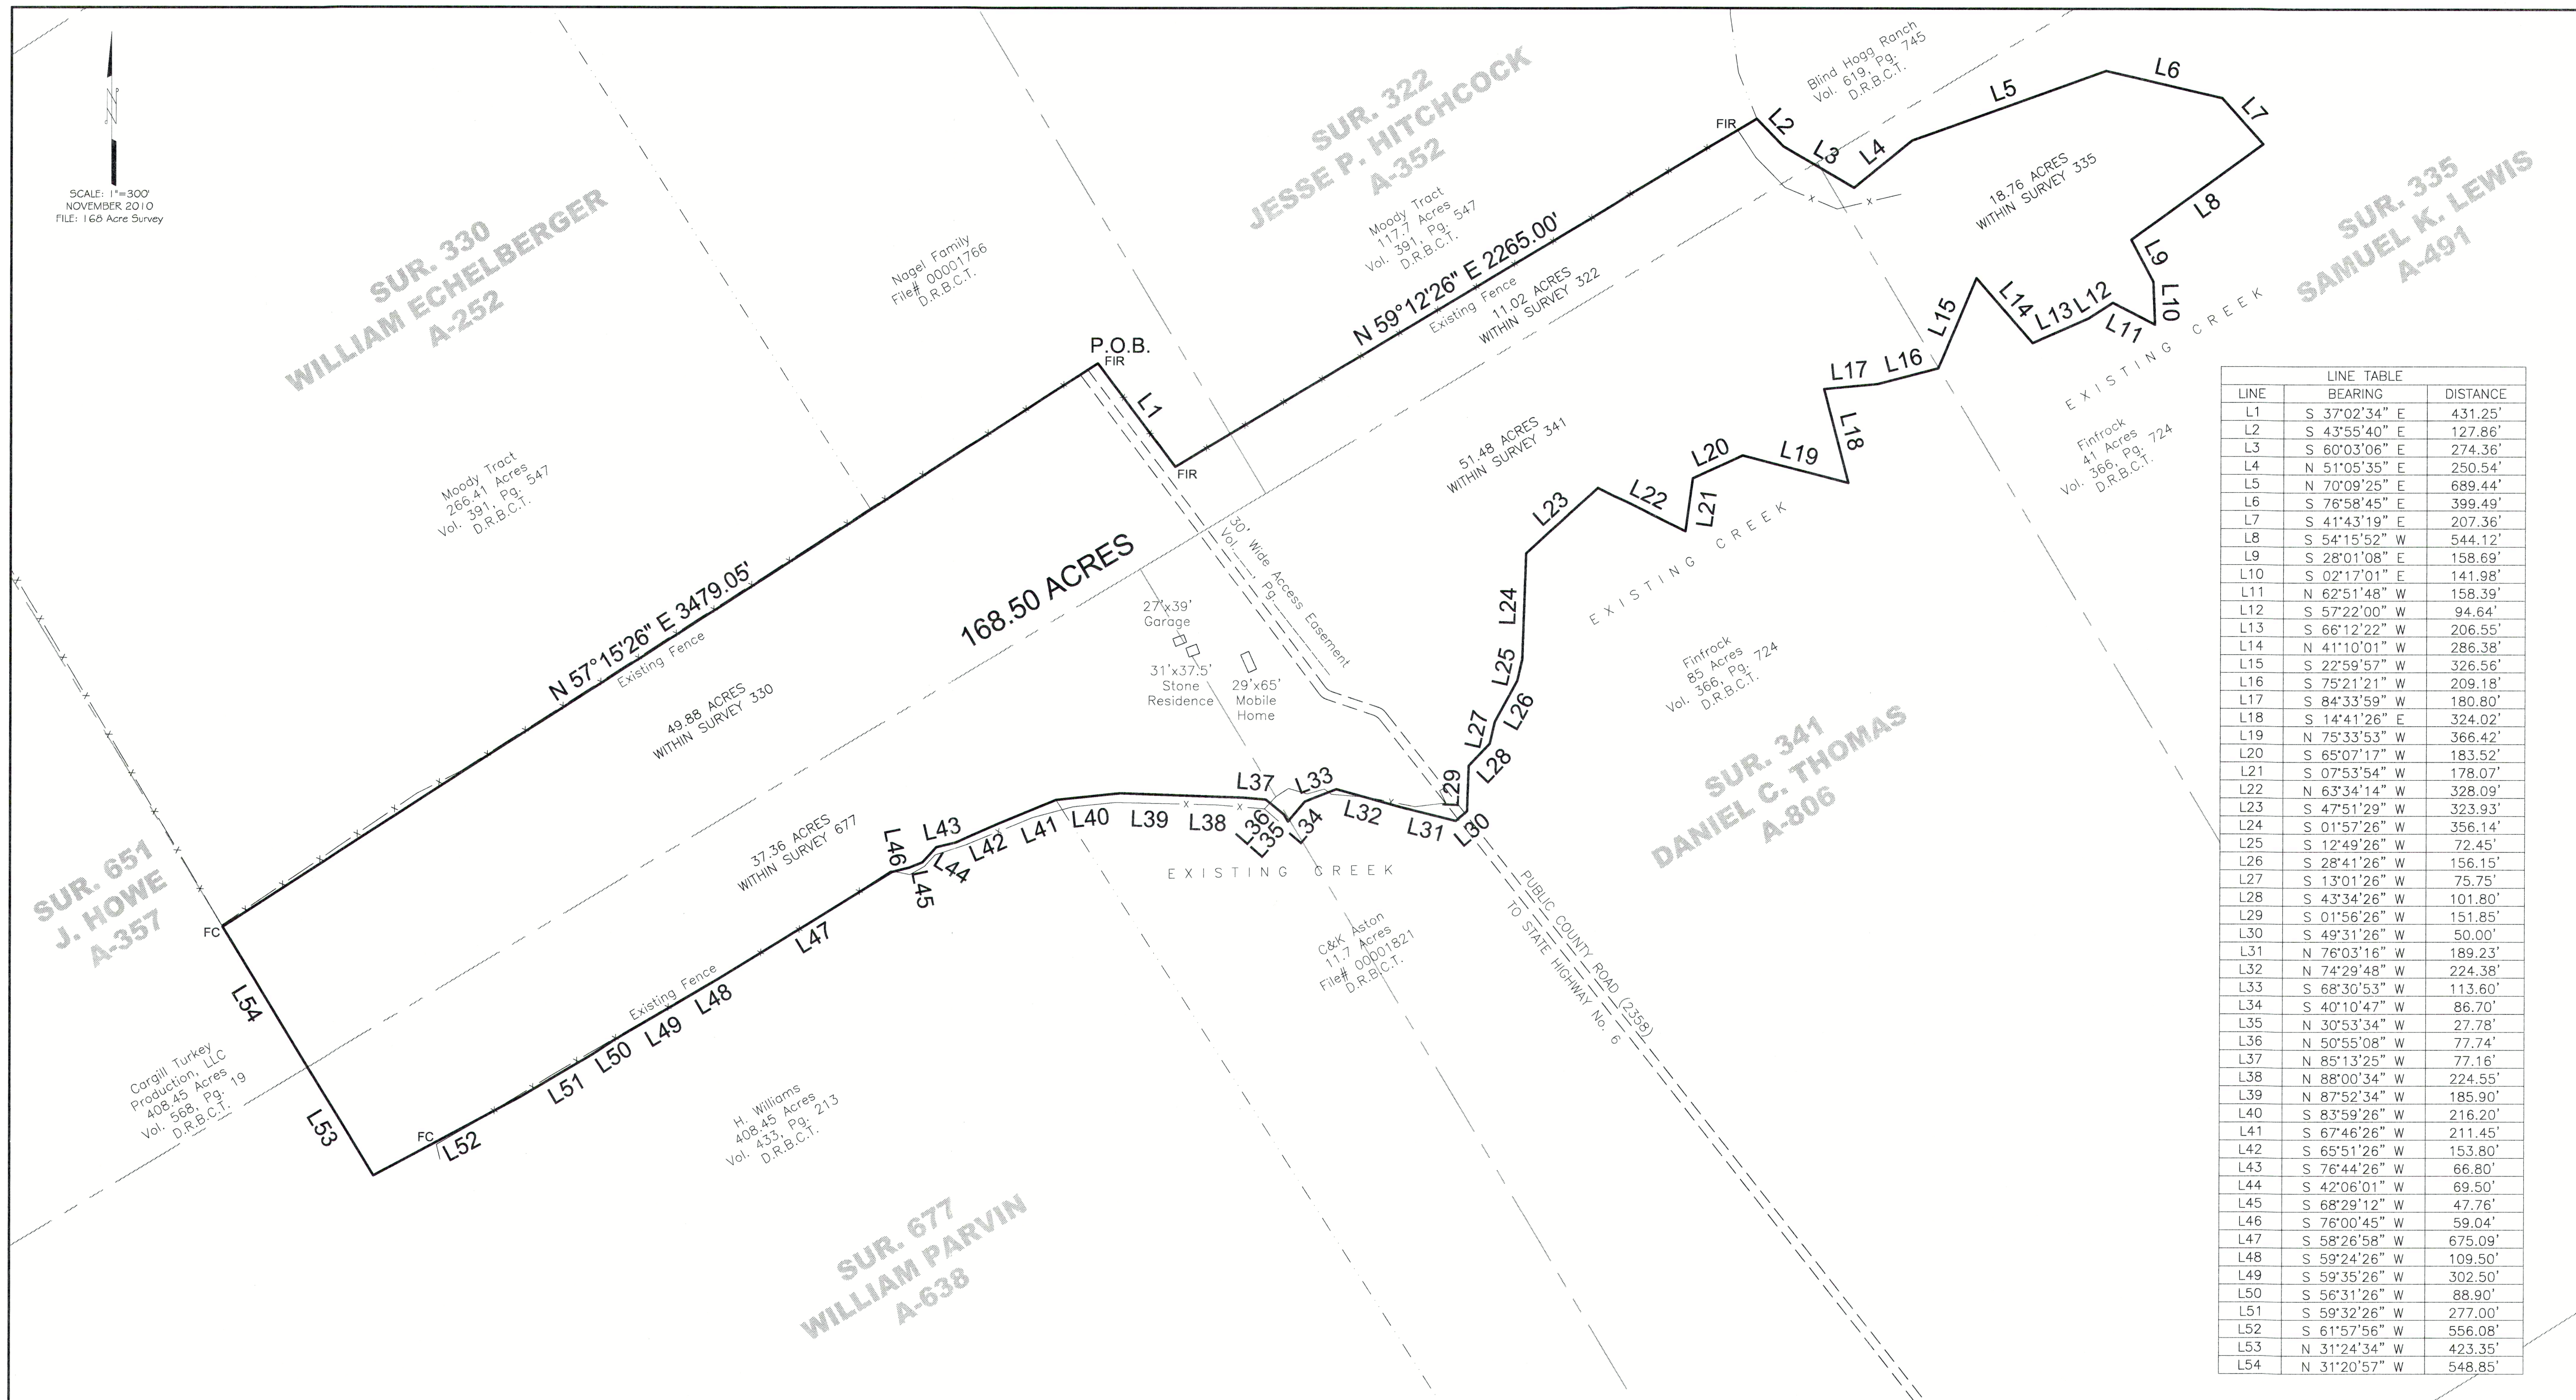

STATE OF TEXAS:
COUNTY OF ZAPATA:

THIS IS TO CERTIFY THAT I, RUBEN FLEIS REGISTERED PROFESSIONAL LAND SURVEYOR NO. 1486, HAVE CONDUCTED AN ON THE GROUND SURVEY OF THE TRACT CONTAINING 168.50 ACRES, OUT OF THE CECILED 13.2 ACRES TRACT, BELONGING TO DIANE WOOD AS PER DEED RECORDED IN VOLUME 377, PAGES 273-275 OF THE BOZEMAN COUNTY DEED RECORDS, FIRST TRACT HAS ACCESS ENTRY FROM COUNTY ROAD NO. 2358 ON THE SOUTH SIDE OF OUR TRACT, WHICH GOES SOUTH ONTO STATE HIGHWAY NO. 6 AND FOUND NO ENCROACHMENTS OR PROTRUSIONS EXCEPT AS SHOWN ON PLAT IF THEY ARE ANY, AND SURVEY WAS COMPLETED TO THE BEST OF MY KNOWLEDGE AND BELIEF.

Ruben Fletes
RUBEN FLETES, R.P.L.S. No. 1998

11-15-10
DATE



FLETES SURVEYING CO.

801 S. ROBINSON DR.
ROBINSON, TX 76706
PHONE: (956) 251-3722

LEGEND:

SIR - Set Iron Rod
FIR - Found Iron Rod
FC - Fence Corner

MONUMENTS HELD:
(L1)
A FOUND $\frac{1}{2}$ " IRON ROD
AT AN EXTERIOR
CORNER HEREOF AND A
FOUND $\frac{1}{2}$ " IRON ROD AT
AN INTERIOR CORNER
HEREOF