


LEGEND

- PROPERTY LINE
- EASEMENT LINE
- BUILDING
- ASPHALT
- CONCRETE
- X - X - FENCE LINE
- Ø POWER POLE
- E OVERHEAD POWER
- (CM) CONTROLLING MONUMENT
- ⇒ DIRECTION OF DRAINAGE

GF No.

NA

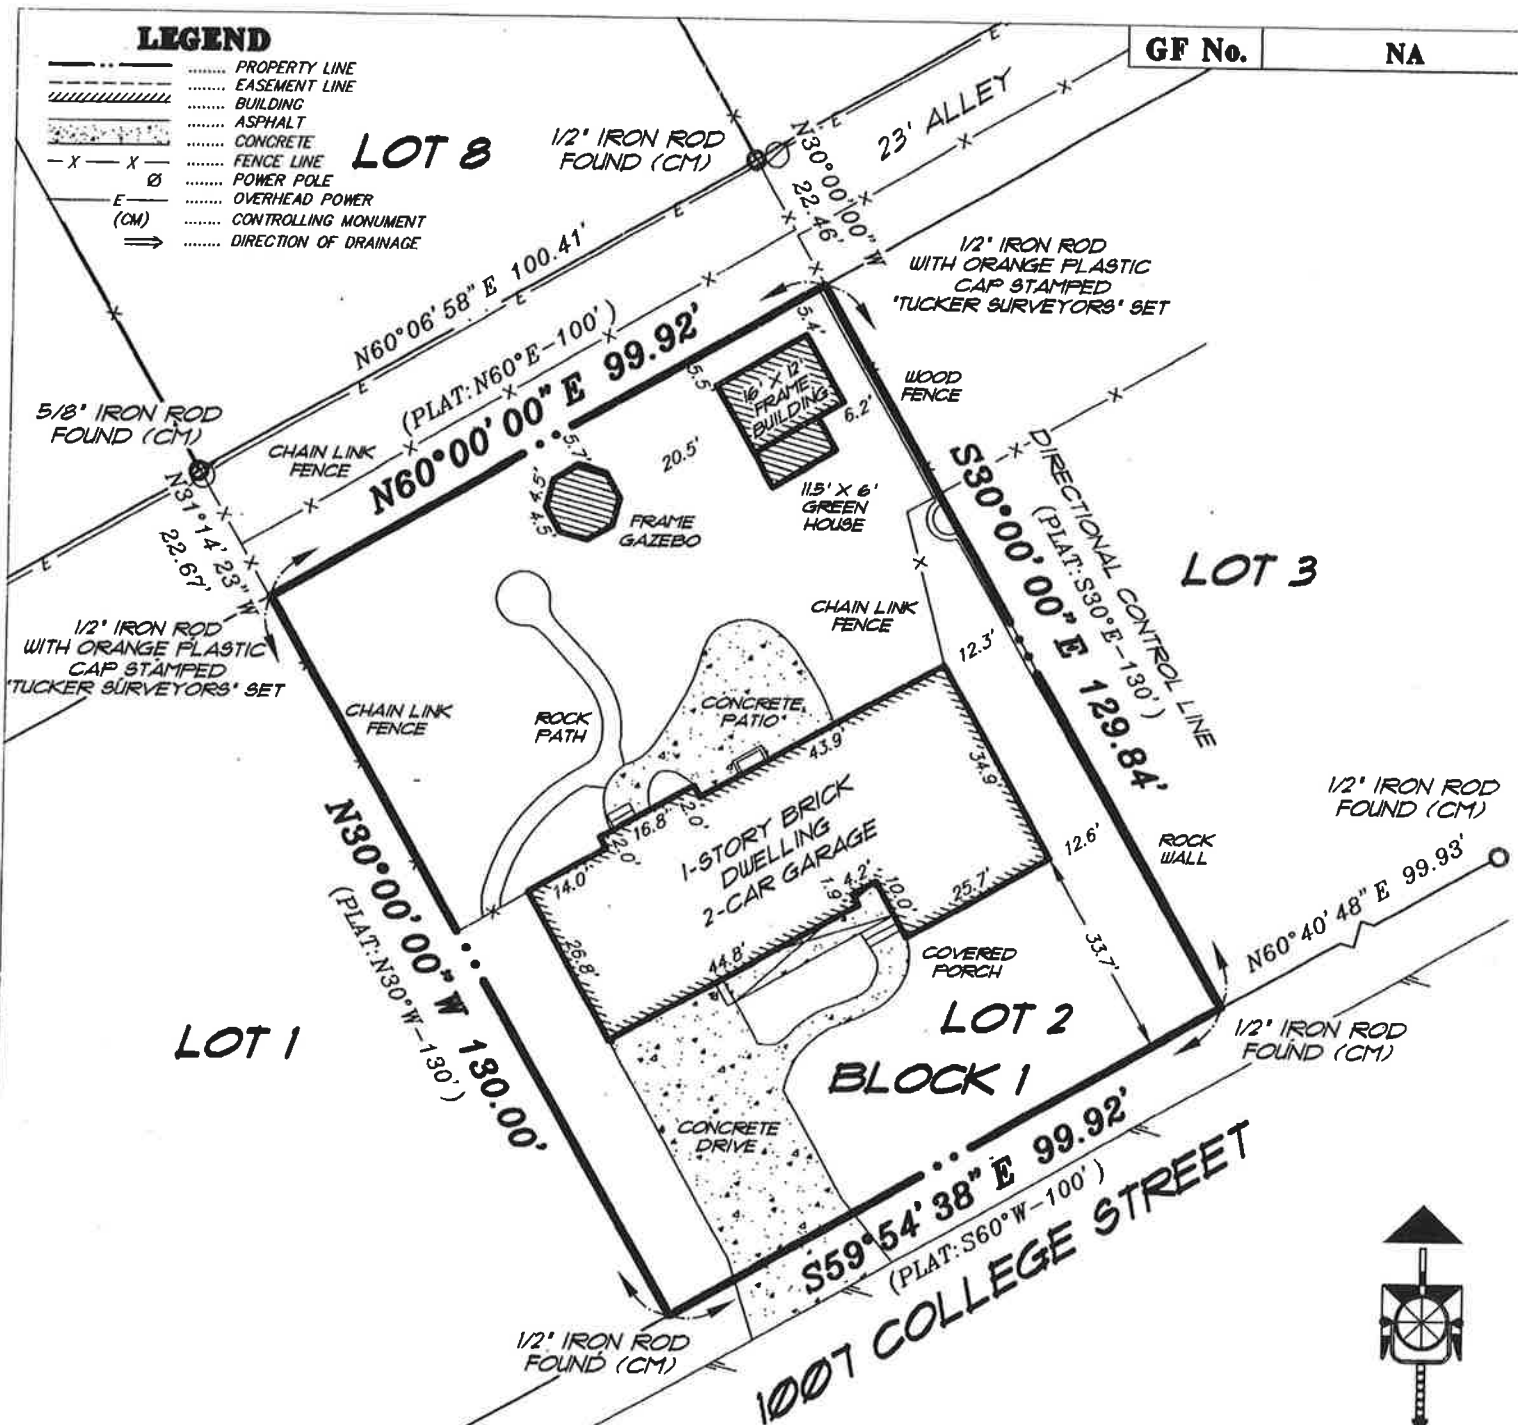

LOT 1

Survey Showing

Lot 2, Block 1

City Park Addition

City of Glen Rose, Somervell County, Texas

Being all of Lot 2, Block 1, City Park Addition, an addition to the City of Glen Rose, Somervell County, Texas, according to the plat recorded in Volume 51, Page 430A, Plat Records, Somervell County, Texas.

SURVEYOR'S DECLARATION

I hereby declare that this true and accurate survey, made on the ground under my supervision, on December 31, 2014, correctly shows the relation of the property lines of land covered by this survey, and that there are no protrusions or overlaps onto adjoining property or property indicated hereon, except as shown, noted or described on the survey. This survey is subject to any easements not visible on the ground.



SCALE: 1" = 30'

