


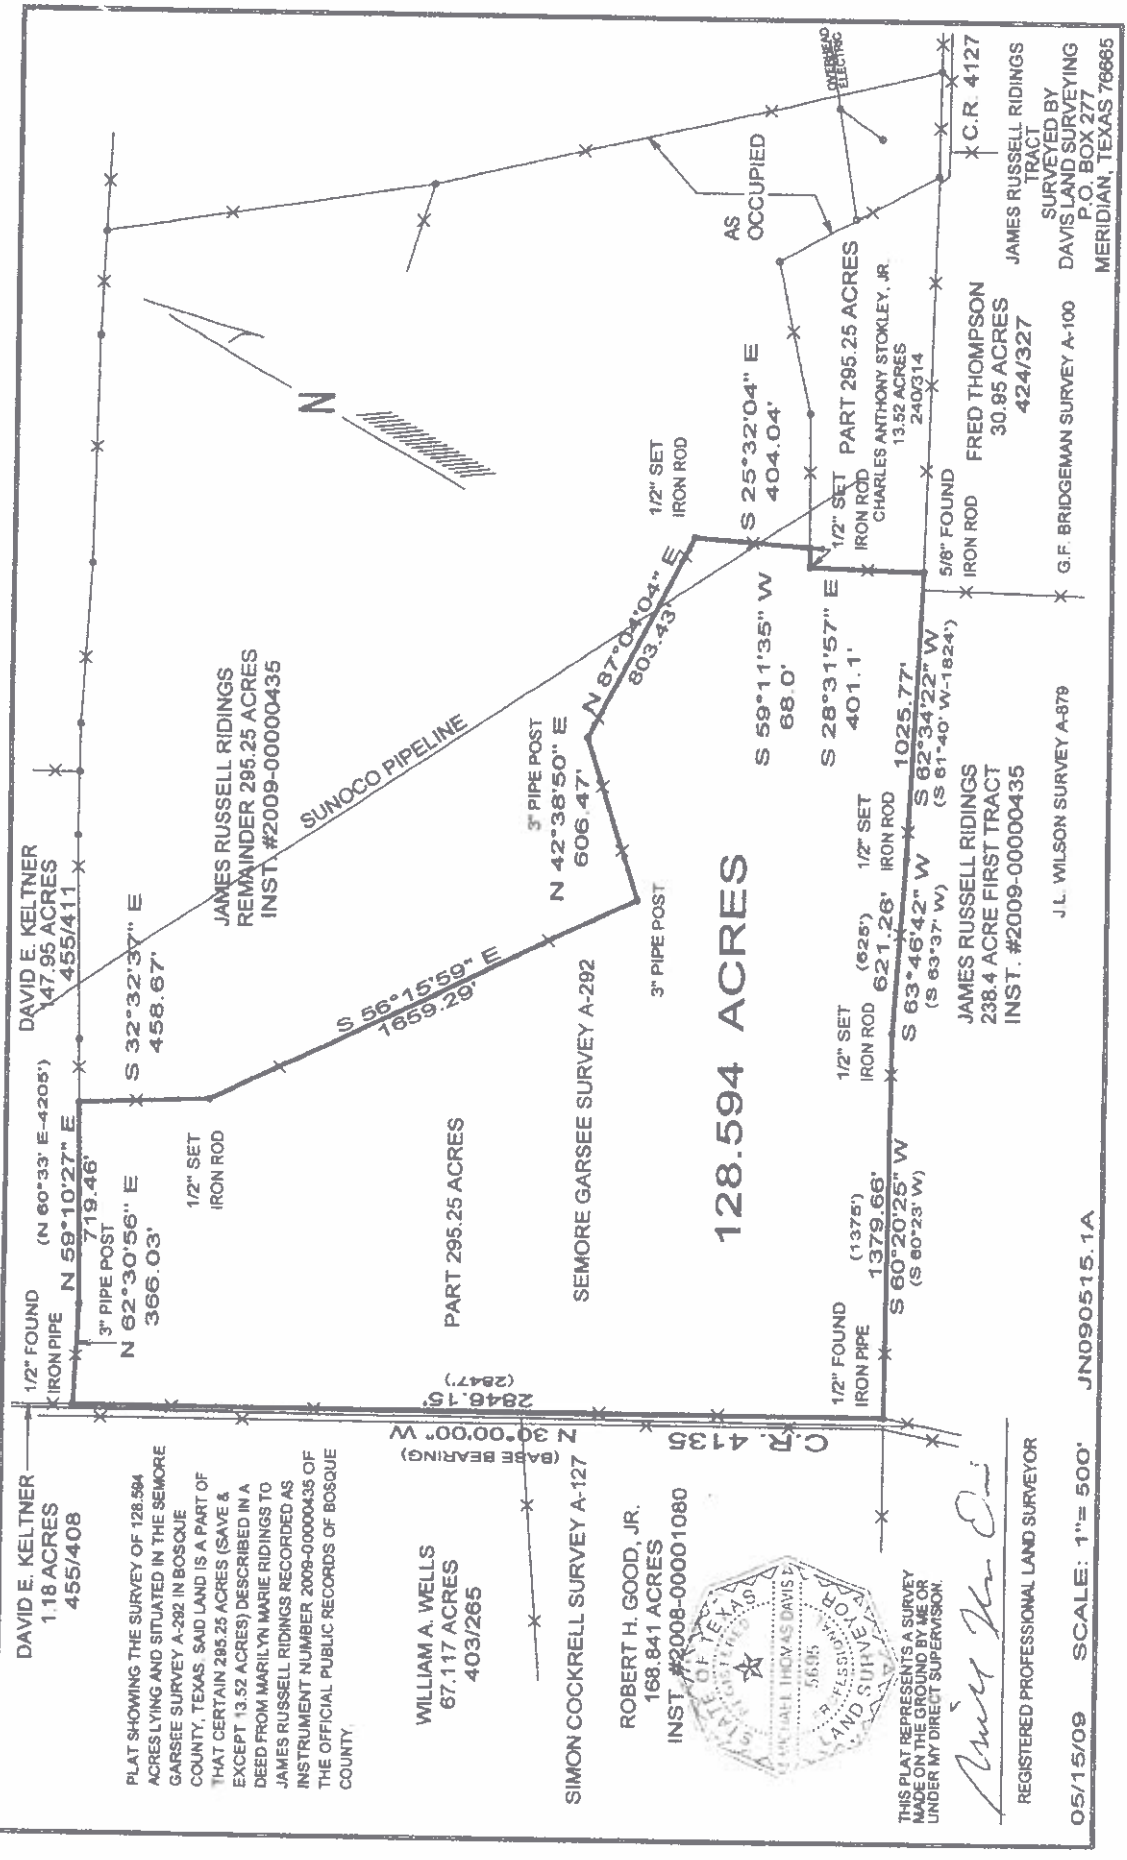

15,959.21 / 128.594 = 124.11

10,639.87 66.00 44.00 11.00

PLAT SHOWING THE SURVEY OF 128.594 ACRES LYING AND SITUATED IN THE SEMORE GARSEE SURVEY A-292 IN BOSQUE COUNTY, TEXAS. SAID LAND IS A PART OF THAT CERTAIN 285.25 ACRES (SAVE & EXCEPT 13.52 ACRES) DESCRIBED IN A DEED FROM MARILYN MARIE RIDINGS TO JAMES RUSSELL RIDINGS RECORDED AS INSTRUMENT NUMBER 2008-00000435 OF THE OFFICIAL PUBLIC RECORDS OF BOSQUE COUNTY.

WILLIAM A. WELLS
67.117 ACRES
403/265

SIMON COCKRELL SURVEY A-127
ROBERT H. GOOD, JR.
168.841 ACRES
INST. #2008-00001080



THIS PLAT REPRESENTS A SURVEY MADE ON THE GROUND BY ME OR UNDER MY DIRECT SUPERVISION.

Michael Thomas Davis

REGISTERED PROFESSIONAL LAND SURVEYOR

05/15/09 SCALE: 1"= 500' JN090515.1A

J.L. WILSON SURVEY A-879

G.F. BRIDGEMAN SURVEY A-100

JAMES RUSSELL RIDINGS
30.95 ACRES
424/327
DAVIS LAND SURVEYING
P.O. BOX 277
MERIDIAN, TEXAS 76665

JAMES RUSSELL RIDINGS
238.4 ACRE FIRST TRACT
INST. #2009-00000435

CHARLES ANTHONY STOKLEY, JR.
13.52 ACRES
240314

FRED THOMPSON
30.95 ACRES
424/327

128.594 ACRES

SEMORE GARSEE SURVEY A-292

PART 295.25 ACRES

JAMES RUSSELL RIDINGS
REMAINDER 295.25 ACRES
INST. #2009-00000435

DAVID E. KELTNER
1.18 ACRES
455/408

DAVID E. KELTNER
147.95 ACRES
455/411