



- TABLED DATA -

A -	R=107.50' Δ=6°35'05" L=18.85'
B -	S41°15'00"E 102.38'
C -	S32°10'00"E 111.47'
D -	S30°50'00"E 171.94'
E -	R=355.27' Δ=25°12'00" L=156.26'
F -	S56°02'00"E 148.01'
G -	R=635.48' Δ=23°02'00" L=256.67'
H -	S33°00'00"E 89.54'
I -	S31°43'00"E 167.73'
J -	R=540.27' Δ=47°43'00" L=449.24'
K -	S79°26'00"E 143.73'
L -	R=1170.80' Δ=24°37'00" L=502.03'
M -	S54°49'00"E 33.00'
N -	R=85.00' Δ=49°12'00" L=72.99'
O -	R=135.00' Δ=27°33'58" L=64.95'
P -	N54°49'00"W 33.00'
Q -	R=1180.80' Δ=24°37'00" L=481.54'
R -	N79°26'00"W 143.73'
S -	R=590.27' Δ=47°43'00" L=491.58'
T -	N31°43'00"W 167.17'
U -	N33°00'00"W 86.99'
V -	R=588.48' Δ=22°02'00" L=286.57'
W -	N56°08'00"W 148.01'
X -	R=405.27' Δ=25°12'00" L=173.25'
Y -	N30°50'00"W 171.55'
Z -	N32°10'00"W 106.91'
AA -	N41°15'00"W 98.41'
BB -	R=57.50' Δ=68°59'46" L=69.24'

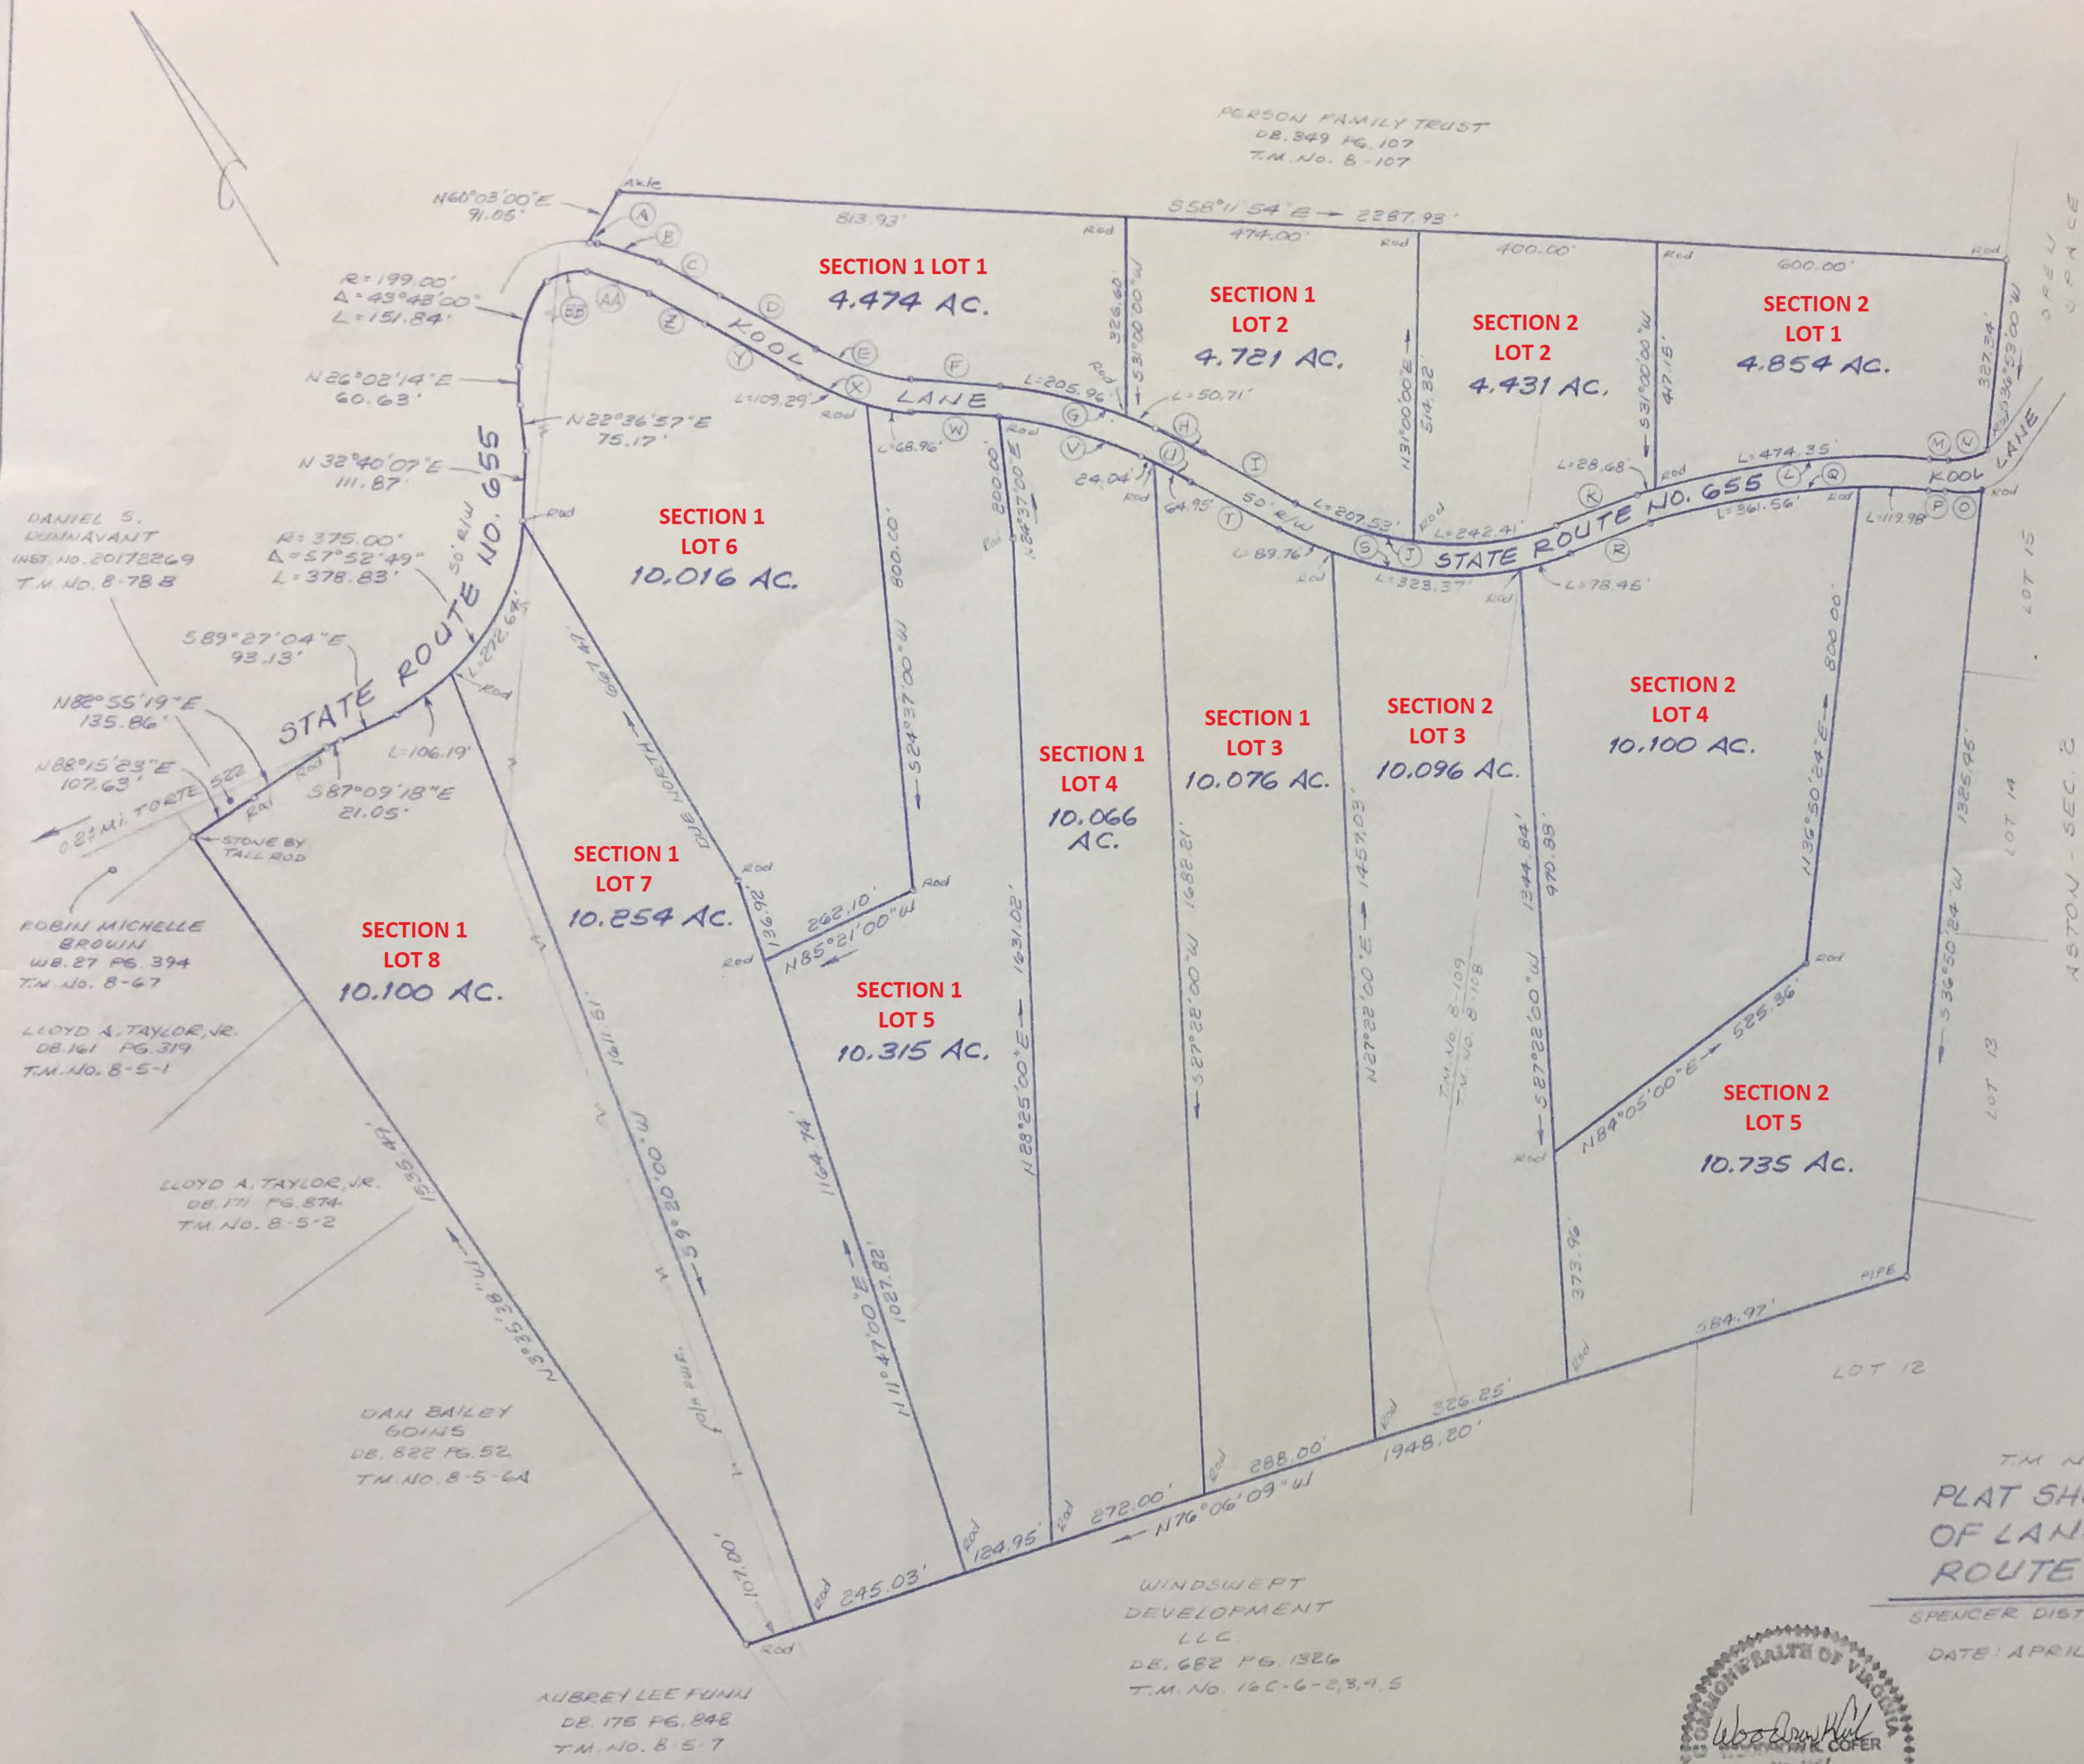

TM NO. 8 PARCEL 108 & 109
**PLAT SHOWING 13 PARCELS
 OF LAND LYING ON STATE
 ROUTE NO. 655 - KOOL LANE**
 SPENCER DISTRICT - POWHATAN COUNTY, VA.
 DATE: APRIL 16, 2018 SCALE: 1" = 200'

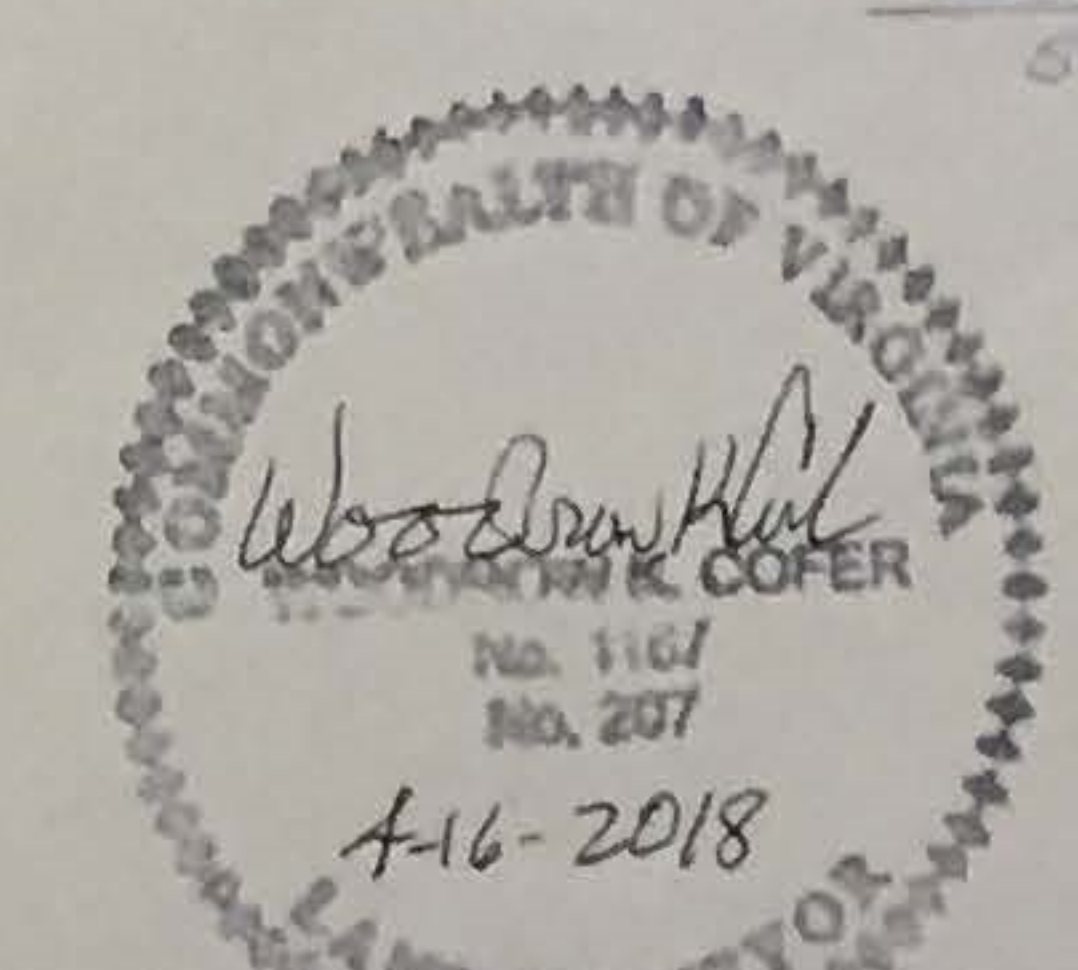

NOTE:
 THIS PROPERTY IS NOT WITHIN A FEMA
 DESIGNATED FLOOD HAZARD AREA.

WOODROW K. COPER, INC.
 CERTIFIED LAND SURVEYOR