



Plat Book 21 pg. 272

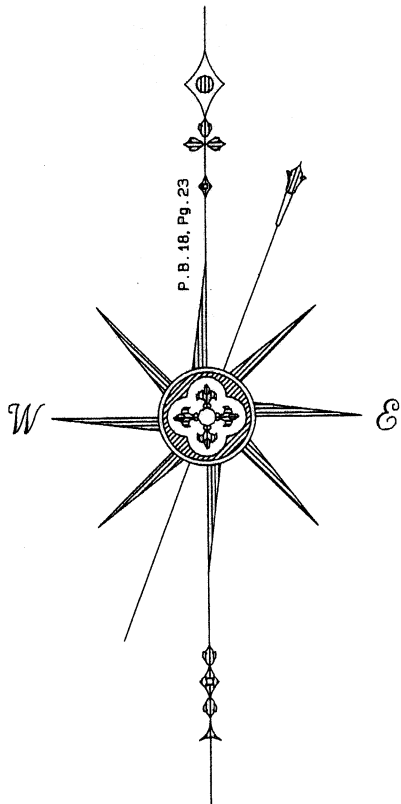


o- Denotes Rebar Set
Unless Otherwise Noted.

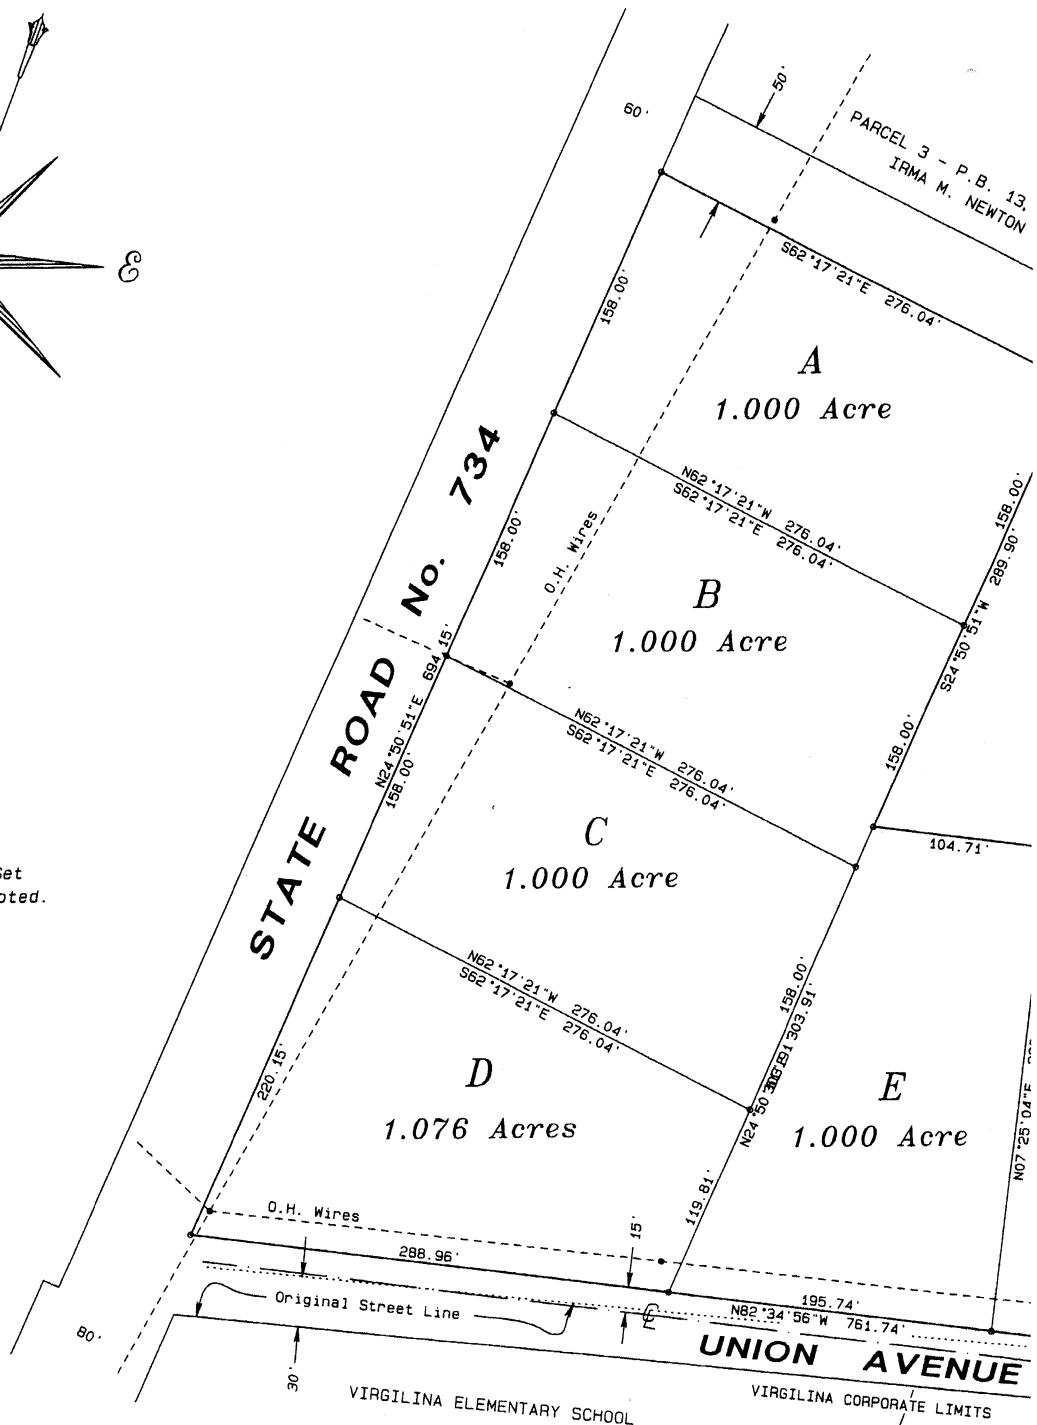

THIS DOCUMENT SHOULD NOT BE USED IN WHOLE OR PART TO
CONSTRUCT, ALTER, REMOVE, MODIFY, OR OTHERWISE IMPROVE
THE PROPERTY OR STRUCTURES.

Filed for Record in the Office
Circuit Court of Halifax County
14th day of October
at 10:30 A.M. in Plat

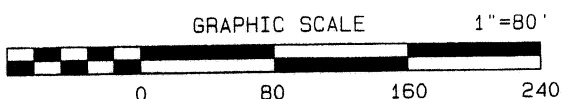

Plat Book 21 pg. 272

PLAT OF SURVEY
OF

Country Side

Section One

RED BANK DISTRICT
HALIFAX COUNTY, VIRGINIA

Order No. 3072 - L
F. B. # 239 - 55


JONES & ASSOCIATES
PROFESSIONAL LAND SURVEYORS & ENGINEERS
SOUTH BOSTON, VIRGINIA

Legal Reference

Deed Book 482, Page 1

(Item 4)


Plat Book 18, Page 1

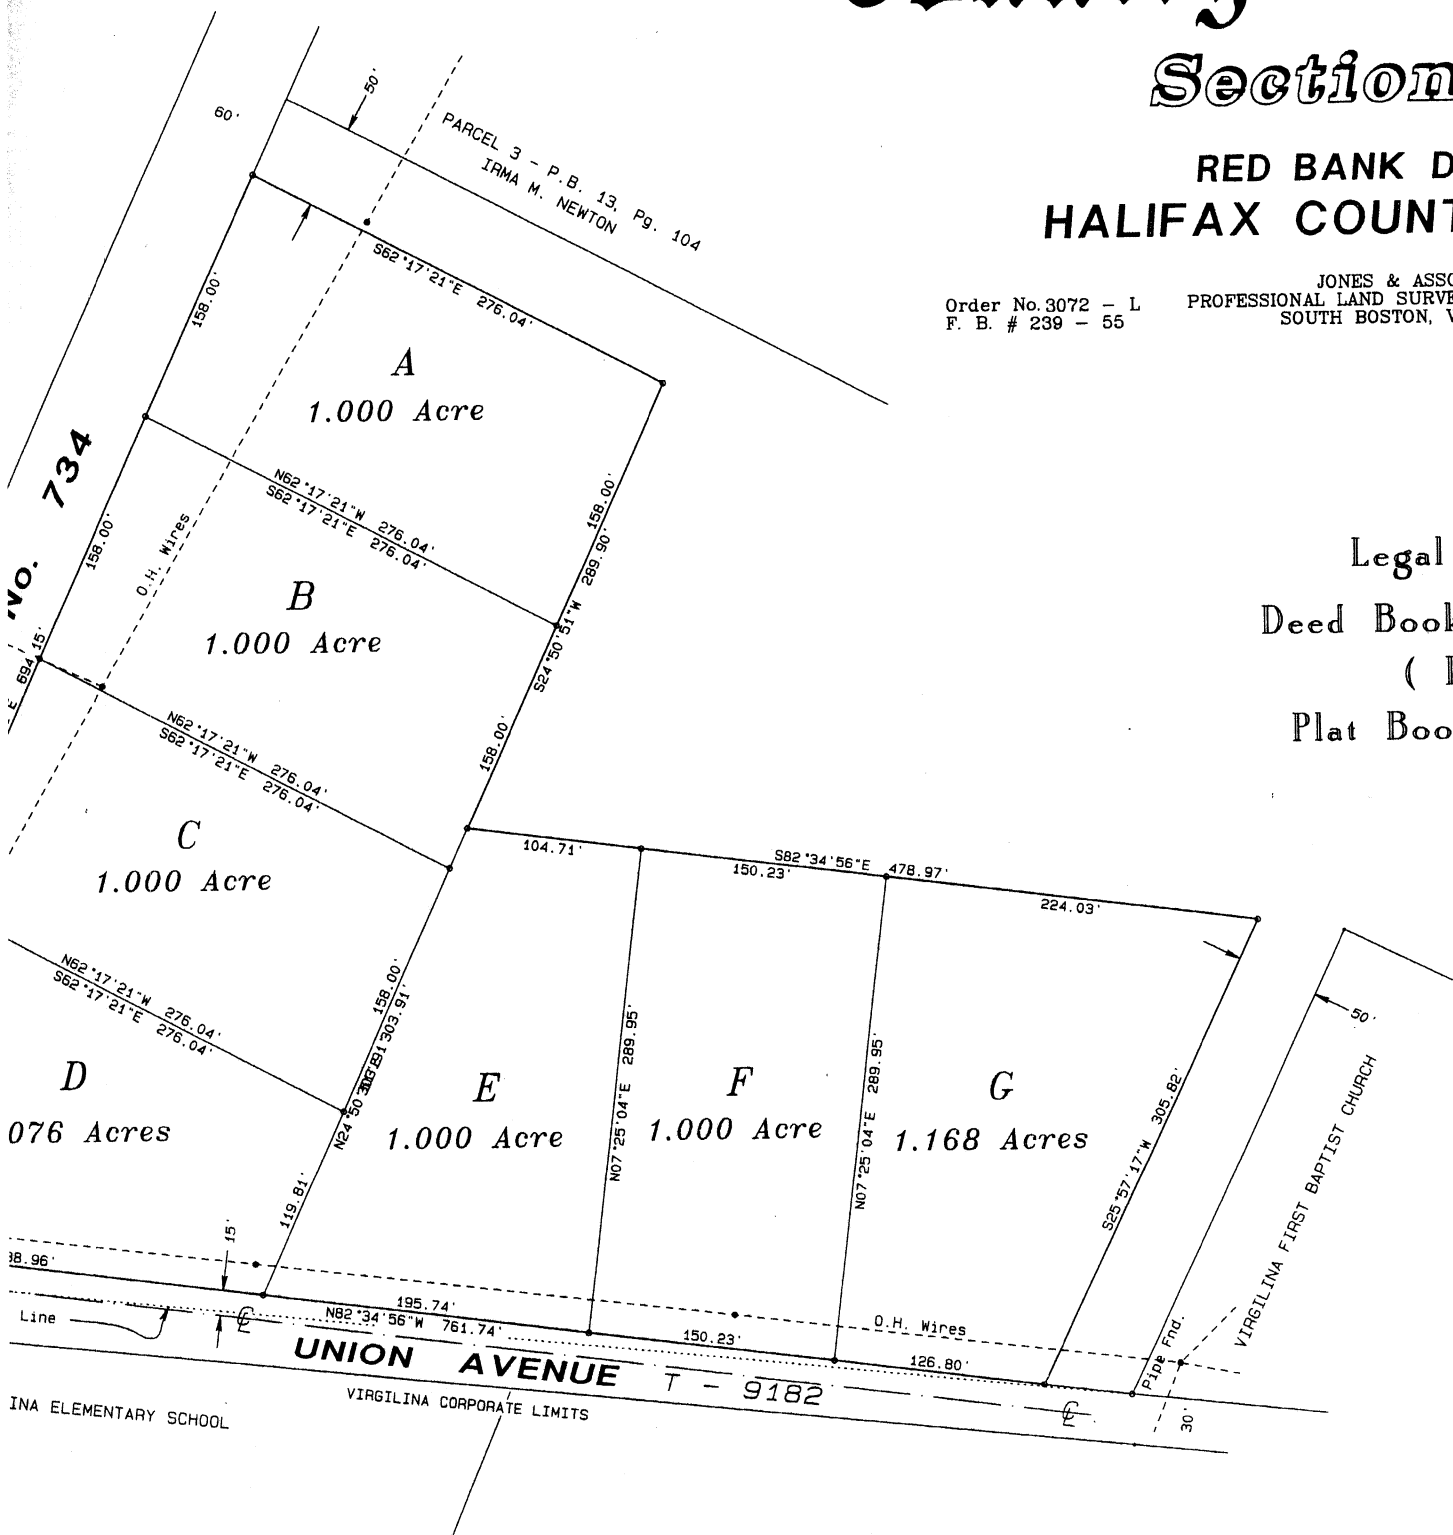

WE HEREBY CERTIFY: That the attached is a correct representation of the land surveyed under our supervision to the best of our ability and that it complies with the requirements of the Virginia Board of Professional Land Surveyors.

Filed for Record in the Office of the Clerk of the
Circuit Court of Halifax County, Virginia, this
14th day of January, A. D. 2002,
at 10:30 A. M. in Plat Book 21, page 272.

Vickie P. Shelton, dup clerk
Robert W. Conner
Clerk of the Circuit Court
HALIFAX COUNTY, VIRGINIA

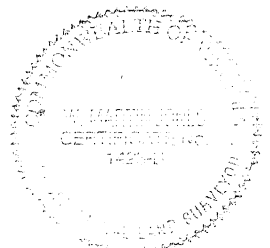

2

PLAT OF SURVEY
OF

Country Side Estates

Section One

RED BANK DISTRICT
HALIFAX COUNTY, VIRGINIA

Order No. 3072 - L
F. B. # 239 - 55

JONES & ASSOCIATES
PROFESSIONAL LAND SURVEYORS & ENGINEERS
SOUTH BOSTON, VIRGINIA


January 10, 2002
Scale 1" = 80'

Legal Reference

Deed Book 482, Page 214

(Item 4)

Plat Book 18, Page 23

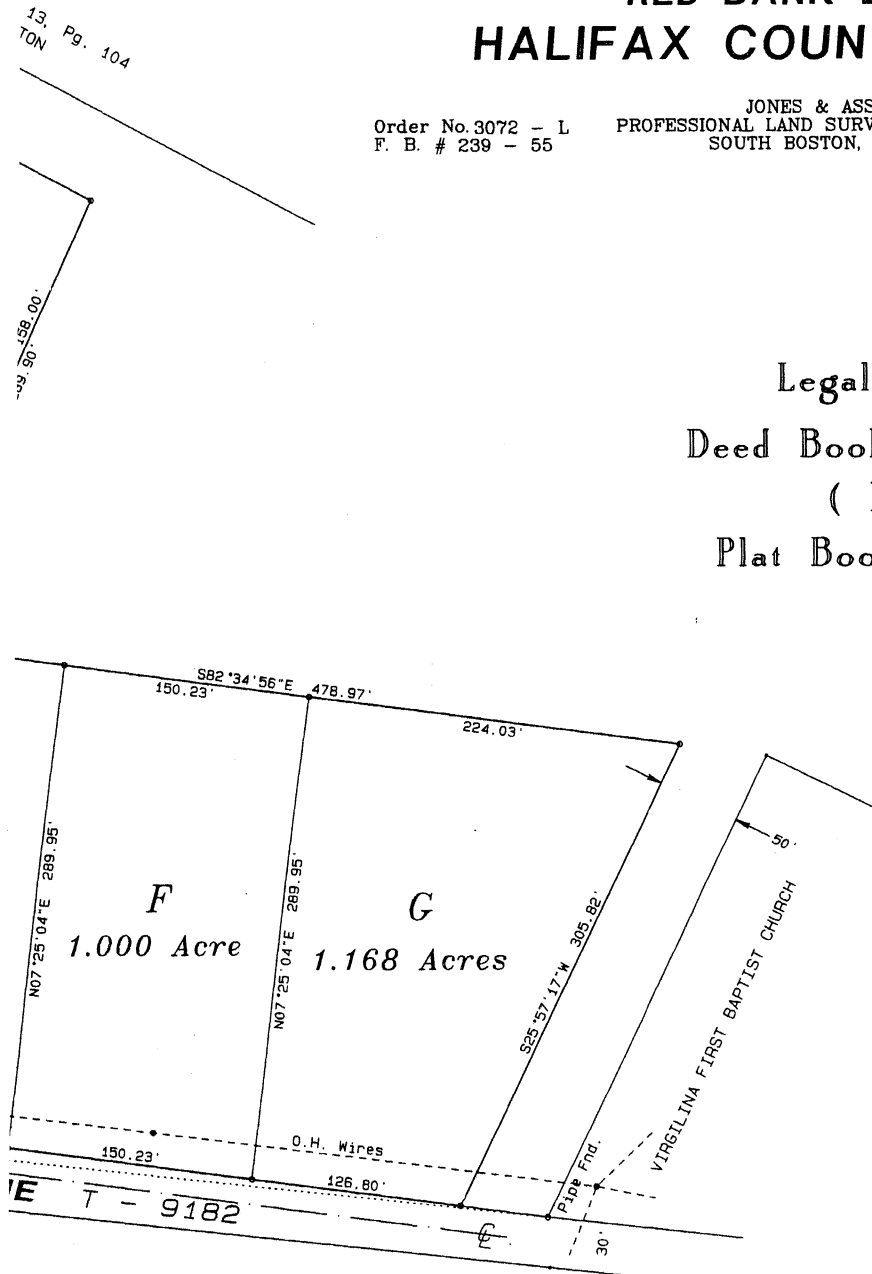

Portion of Tax Parcel No. 06 1MM 73 28A


This Plat approved by The Planning Commission
of Halifax County, Virginia this 14th day of
JANUARY A. D. 2002.

Gerald V. Lovelace
Subdivision Agent

WE HEREBY CERTIFY: That the attached "PLAT OF SURVEY" is a true and correct representation of the land as recently surveyed and platted under our supervision to the best of our knowledge and belief, and that it complies with the minimum procedures and standards established by the Virginia Board of Architects, Professional Engineers and Land Surveyors.

JONES & ASSOCIATES

By:
W. Martin Jones
Professional Land Surveyor No. 1423-B
COMMONWEALTH OF VIRGINIA

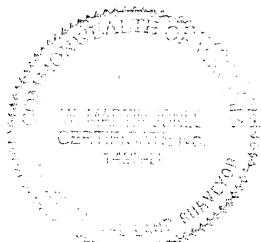


IF THE SEAL AND SIGNATURE ARE NOT BLUE COLORED, THE PLAT IS A COPY THAT SHOULD BE ASSUMED TO CONTAIN UNAUTHORIZED ALTERATIONS. THE CERTIFICATION CONTAINED ON THIS DOCUMENT SHALL NOT APPLY TO ANY COPIES.

THIS SURVEY HAS BEEN PREPARED WITHOUT THE BENEFIT OF A TITLE REPORT AND DOES NOT THEREFORE NECESSARILY INDICATE ALL ENCUMBRANCES ON THE PROPERTY.

Office of the Clerk of the
County, Virginia, this
21 A. D. 2002,
Plat Book 21, page 272

Robert W. Conner
Clerk of the Circuit Court
HALIFAX COUNTY, VIRGINIA


PB 13, p. 104

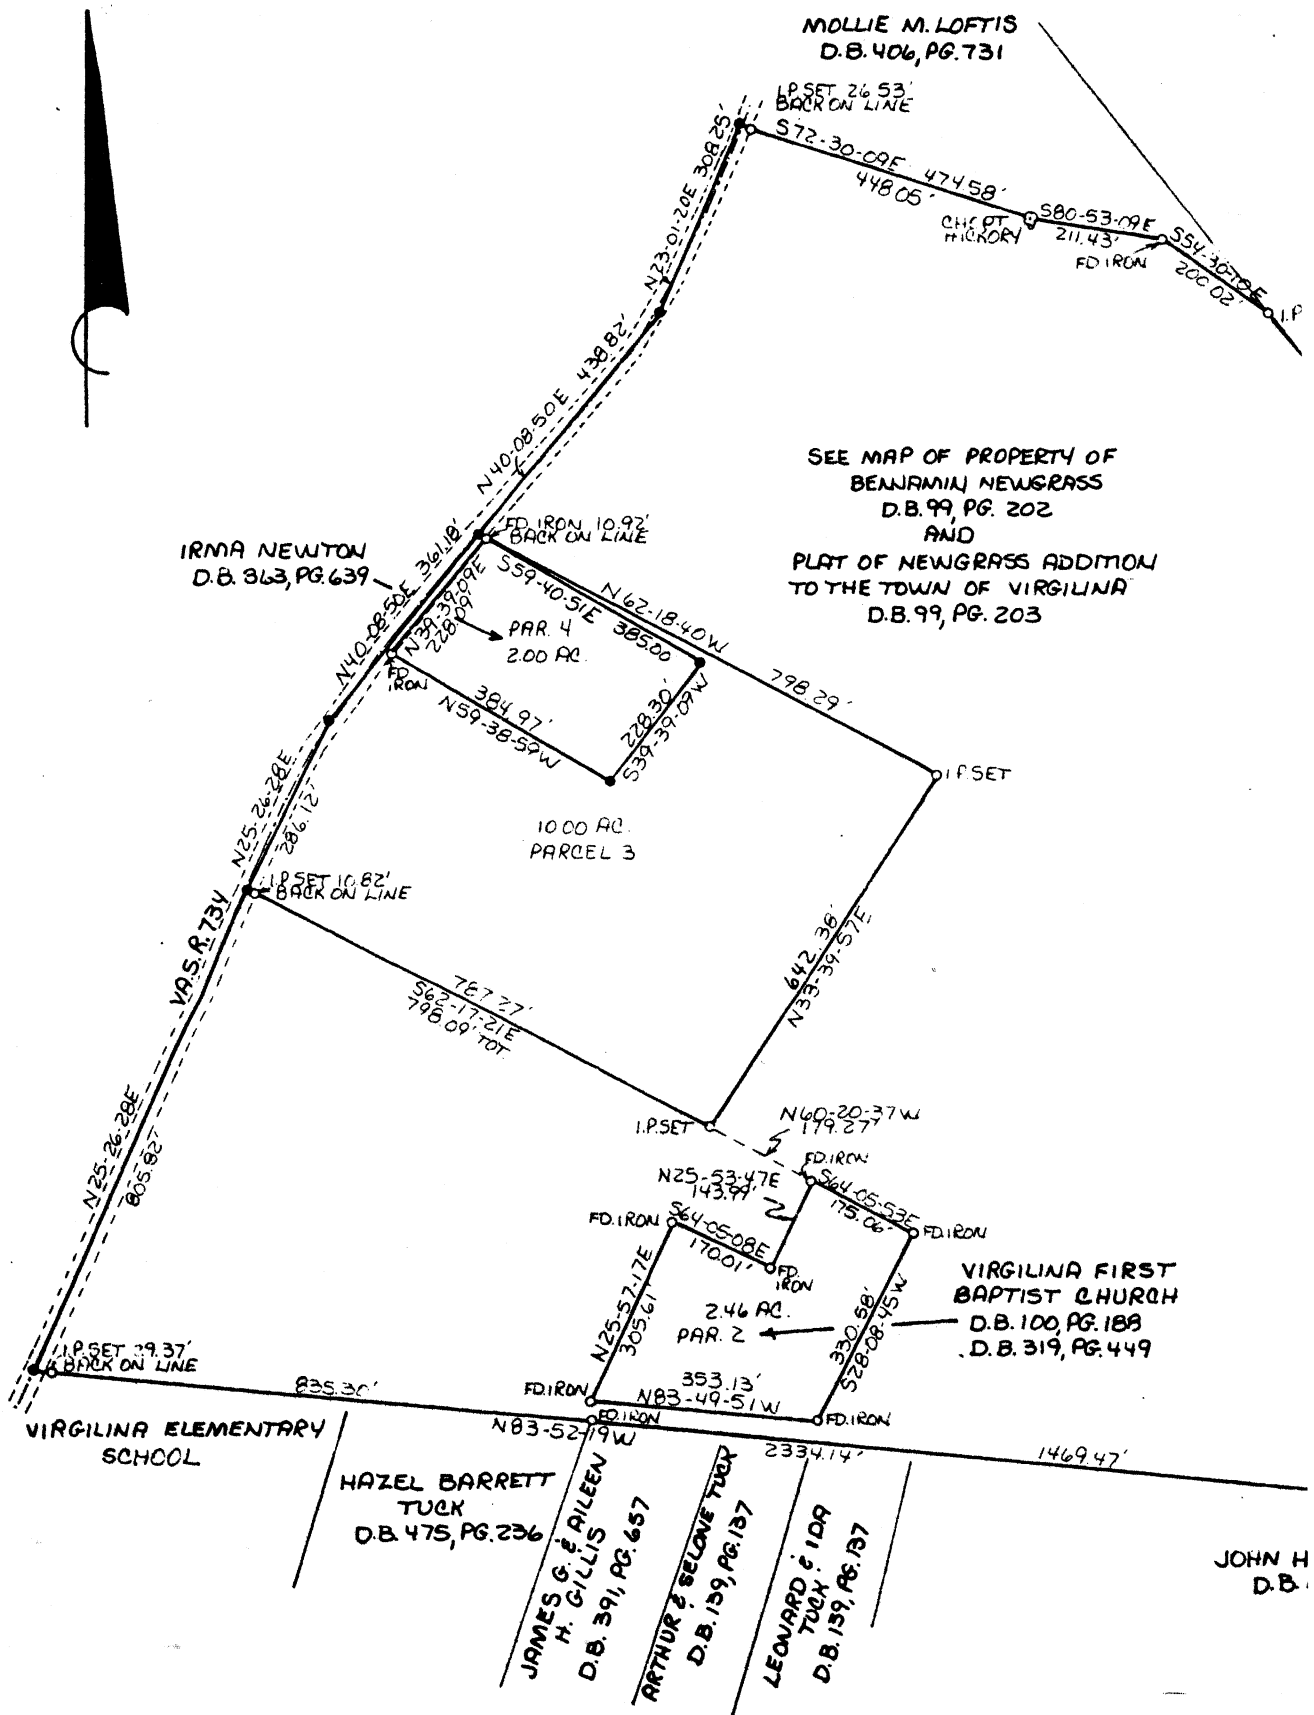

PLAT OF 4 PARCELS OF LAND LOCATED IN THE RED BANK MAGISTERIAL DISTRICT OF HALIFAX CO., VA.; PARCELS 1 & 3 BEING A PORTION OF THE PROPERTY CONVEYED TO JOHN H. MORRIS BY DEEDS RECORDED IN D.B. 166, PG. 128 AND D.B. 273, PG. 122; PARCEL 2 WAS CONVEYED TO VIRGINIA FIRST BAPTIST CHURCH BY DEEDS RECORDED IN D.B. 100, PG. 188 AND D.B. 319, PG. 449 AND PARCEL 4 WAS CONVEYED TO IRMA NEWTON BY DEED RECORDED IN D.B. 363, PG. 639.

REVISED: DEC 12, 1984
DATE: DEC 7, 1984
SCALE: 1" = 200'
FILE NO: 119-84-086


Filed for record in
Circuit Court of VA
21st day of Dec
1984

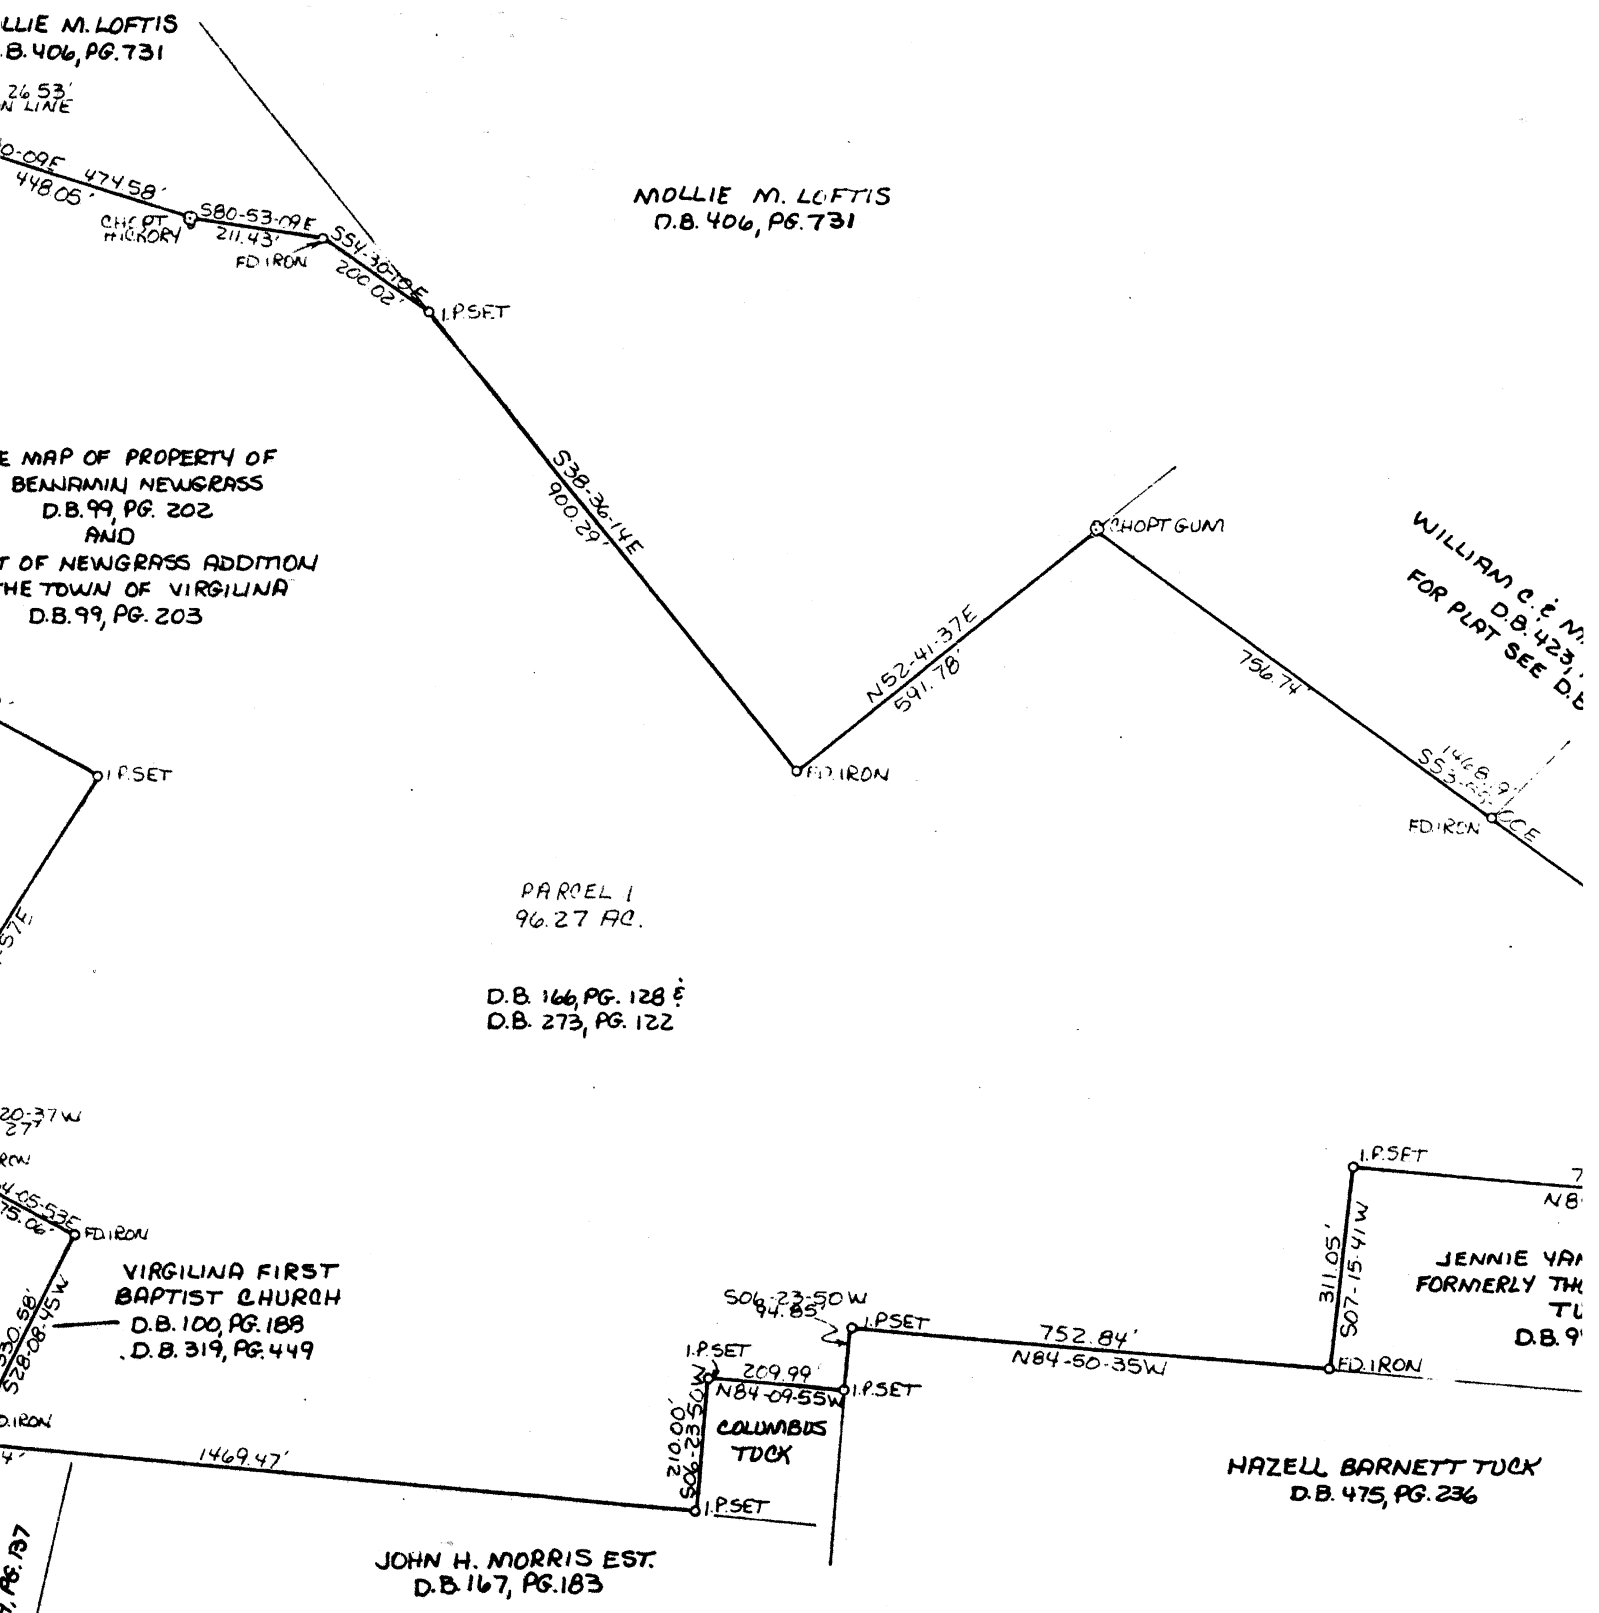

SURVEYORS CERTIFICATE

I HEREBY CERTIFY THAT THIS CURRENT BOUNDARY SURVEY, TO THE KNOWLEDGE AND BELIEF, IS CORRECT AND COMPLIES WITH THE MINIMUM STANDARDS ESTABLISHED BY THE VIRGINIA STATE BOARD OF ARCHITECTS, PROFESSIONAL ENGINEERS, LAND SURVEYORS, AND CERTIFIED LANDSCAPE ARCHITECTS.

Marvin L. Crutchfield
MARVIN L. CRUTCHFIELD L.L.S. 1228

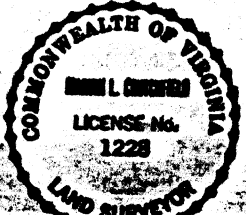


Filed for record in the Clerk's Office of the Circuit Court of Halifax County, Va., on the 24th day of December, 1984
J. L. Gilman Clerk

1) BANK MAGISTERIAL BEING A PORTION BY DEEDS RECORDED PARCEL 2 WAS BY DEEDS RECORDED AND PARCEL 4 WAS D.B. 363, PG. 639.

MOLLIE M. LOFTIS
D.B. 406, PG. 731

PSET

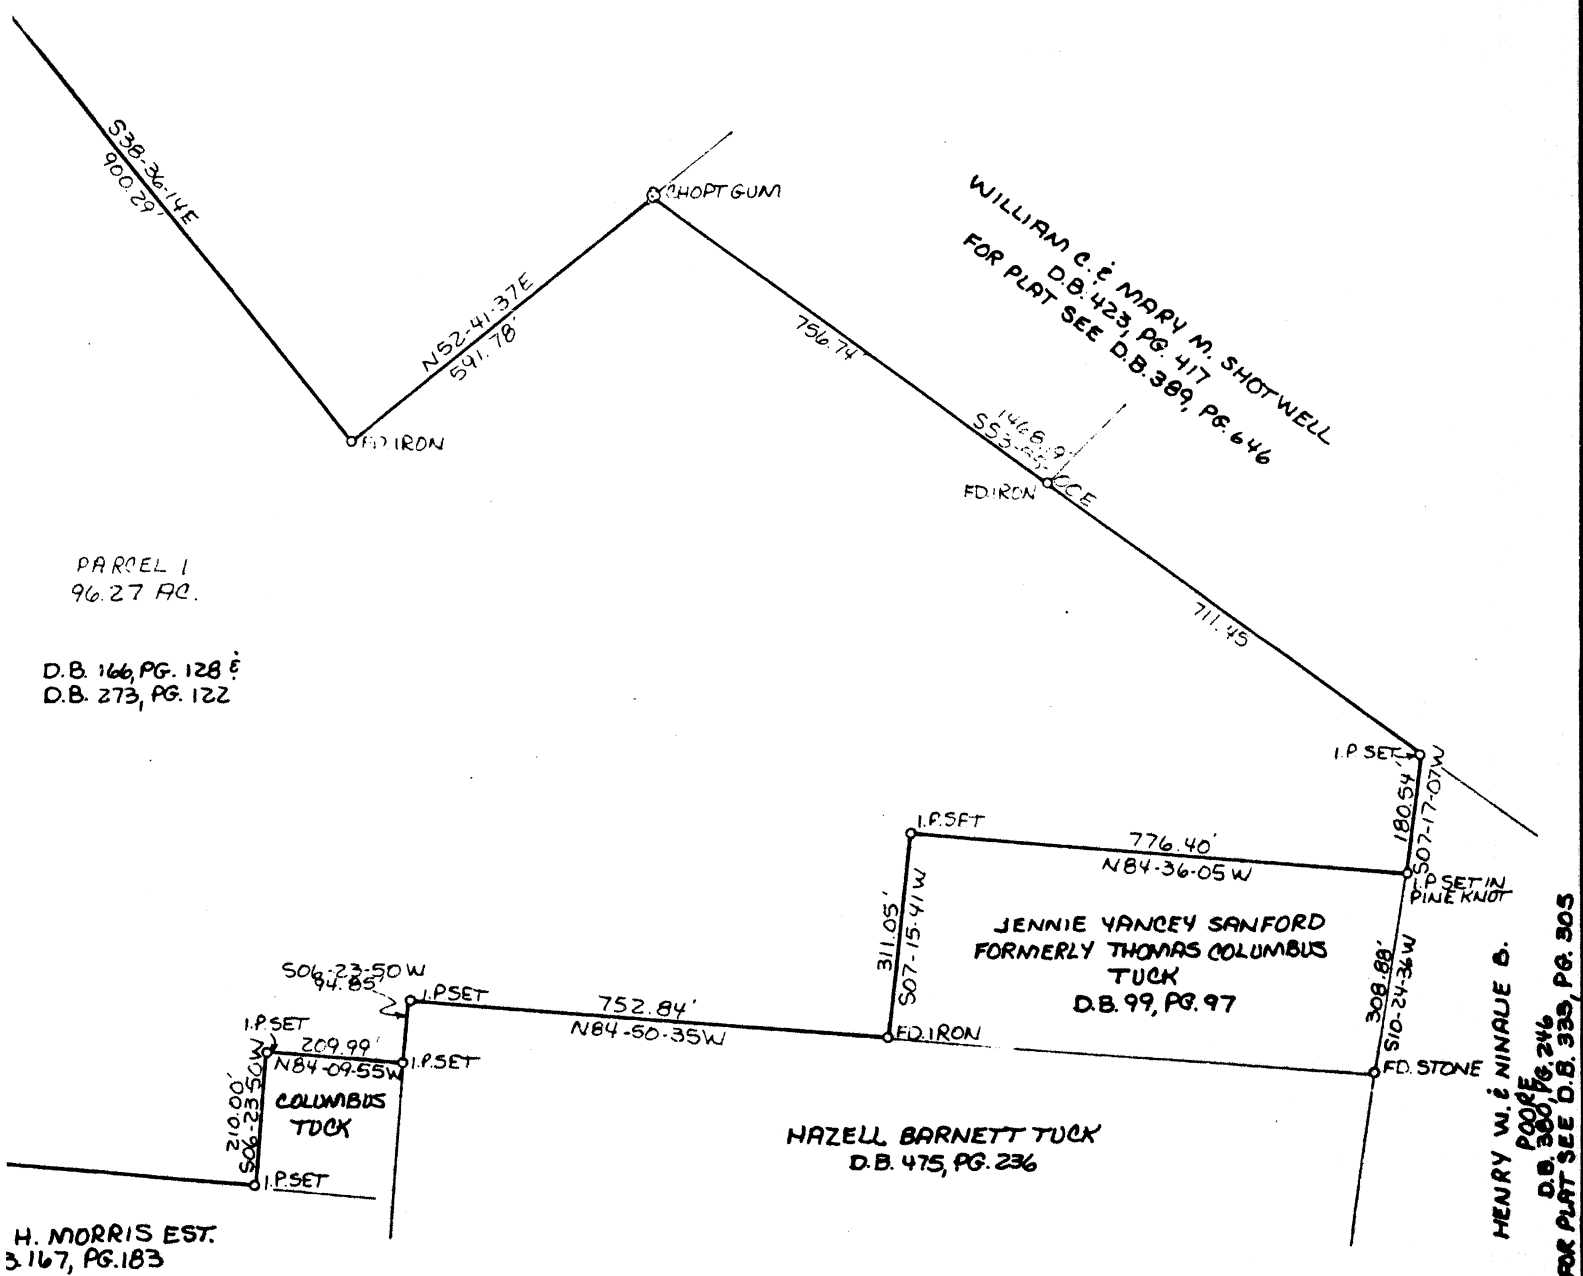

PARCEL 1
96.27 AC.


D.B. 166, PG. 128
D.B. 273, PG. 122

H. MORRIS EST.
D.B. 167, PG. 183

SURVEYORS CERTIFICATE

I HEREBY CERTIFY THAT THIS CURRENT BOUNDARY SURVEY, TO THE BEST OF MY KNOWLEDGE AND BELIEF, IS CORRECT AND COMPLIES WITH THE MINIMUM PROCEDURES AND STANDARDS ESTABLISHED BY THE VIRGINIA STATE BOARD OF ARCHITECTS, PROFESSIONAL ENGINEERS, LAND SURVEYORS, AND CERTIFIED LANDSCAPE ARCHITECTS.

Marvin L. Crutchfield
MARVIN L. CRUTCHFIELD L.L.S. 1228

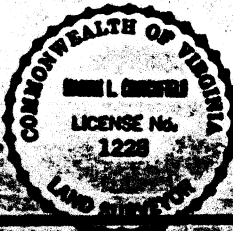

Recorded in the Clerk's Office of the
of Halifax County, Va., on the
December 1964
Clerk

CRUTCHFIELD & ASSOC., INC.
BOYDTON, VA. 22017

HENRY W. & NINAUE B.
POORE
D.B. 380, PG. 246
FOR PLAT SEE D.B. 333, PG. 305