


EXHIBIT "A"

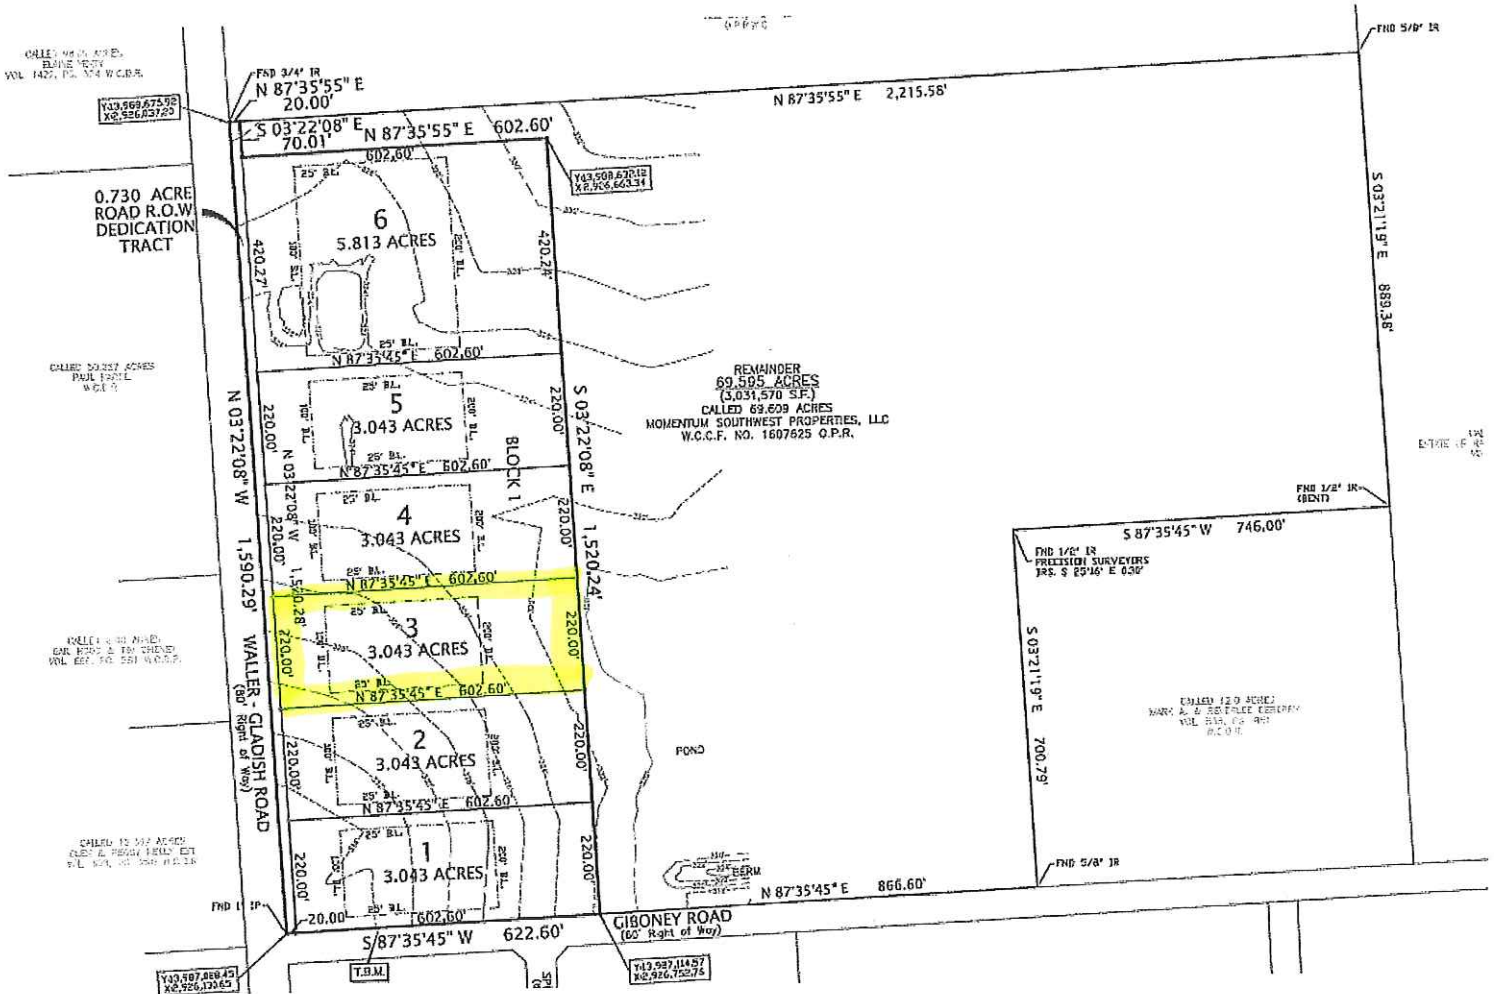

RANCHES OF SPRING HILL 21.758 ACRES - 6 LOTS & 1 ROAD WIDENING TRACT JOHN BAKER SURVEY, ABSTRACT 71, WALLER COUNTY, TEXAS

BEING AN AMENDING PLAT OF "SPRING HILL ESTATES" AS RECORDED
 IN CLERK'S FILE NUMBER 1705678 OF THE OFFICIAL PUBLIC RECORDS.

KM Surveying, LLC 3902C REESE ROAD - SUITE 100 ROSENBERG, TEXAS 77471 713-234-6627 www.kmsurveying.com		WILSON ENGINEERING COMPANY, PLLC 208 FOWLKES STREET SEALY, TEXAS 77474 PHONE: 979-885-3344 FAX: 979-885-3379 www.wilsonengr.com TxBPE Firm No F-7678	
TBPLS FIRM #10178700 PROJ #2310-1702PBLT		Date 8-2-2017 Job Number 16061	
Engineer SAW	Drawn By DWR	Field Work	Sheet 1 of 1
Surveyor KDM	Scale 1"=200'		