

GF NO. 05900343 FIRST AMERICAN TITLE
 ADDRESS: 32293 BETKA ROAD
 WALLER, TEXAS 77484
 BORROWER: CRAIG MCCORMICK AND
 PHILIPPA WHITE

5.003 ACRES
KNOWN AS TRACT 2
SITUATED IN THE PETER B. NORTON SURVEY
ABSTRACT NO. 231
WALLER COUNTY, TEXAS
 (SEE ATTACHED METES & BOUNDS)



THIS PROPERTY DOES NOT LIE WITHIN THE
 100 YEAR FLOOD PLAIN AS PER FIRM
 PANEL NO. 480640 0075 B
 MAP REVISION: 12/18/1986
 ZONE X
 BASED ONLY ON VISUAL EXAMINATION OF MAPS.
 INACCURACIES OF FEMA MAPS PREVENT EXACT
 DETERMINATION WITHOUT DETAILED FIELD STUDY



A SUBSURFACE INVESTIGATION
 WAS BEYOND THE SCOPE OF THIS SURVEY

RECORD BEARING: VOLUME 914, PAGE 205 W.C.D.R.


DRAWN BY: LG

I HEREBY CERTIFY THAT THIS SURVEY WAS MADE
 ON THE GROUND, THAT THIS PLAT CORRECTLY
 REPRESENTS THE FACTS FOUND AT THE
 TIME OF SURVEY AND THAT THERE ARE NO
 ENCROACHMENTS APPARENT ON THE GROUND,
 EXCEPT AS SHOWN HEREON. THIS SURVEY IS
 CERTIFIED FOR THIS TRANSACTION ONLY AND
 ABSTRACTING PROVIDED IN THE ABOVE
 REFERENCED TITLE COMMITMENT WAS RELIED
 UPON IN PREPARATION OF THIS SURVEY.

EDILBERTO V. BARRIENTOS
 PROFESSIONAL LAND SURVEYOR
 NO. 5364
 JOB NO. 06-14044
 DECEMBER 08, 2006

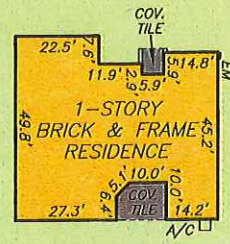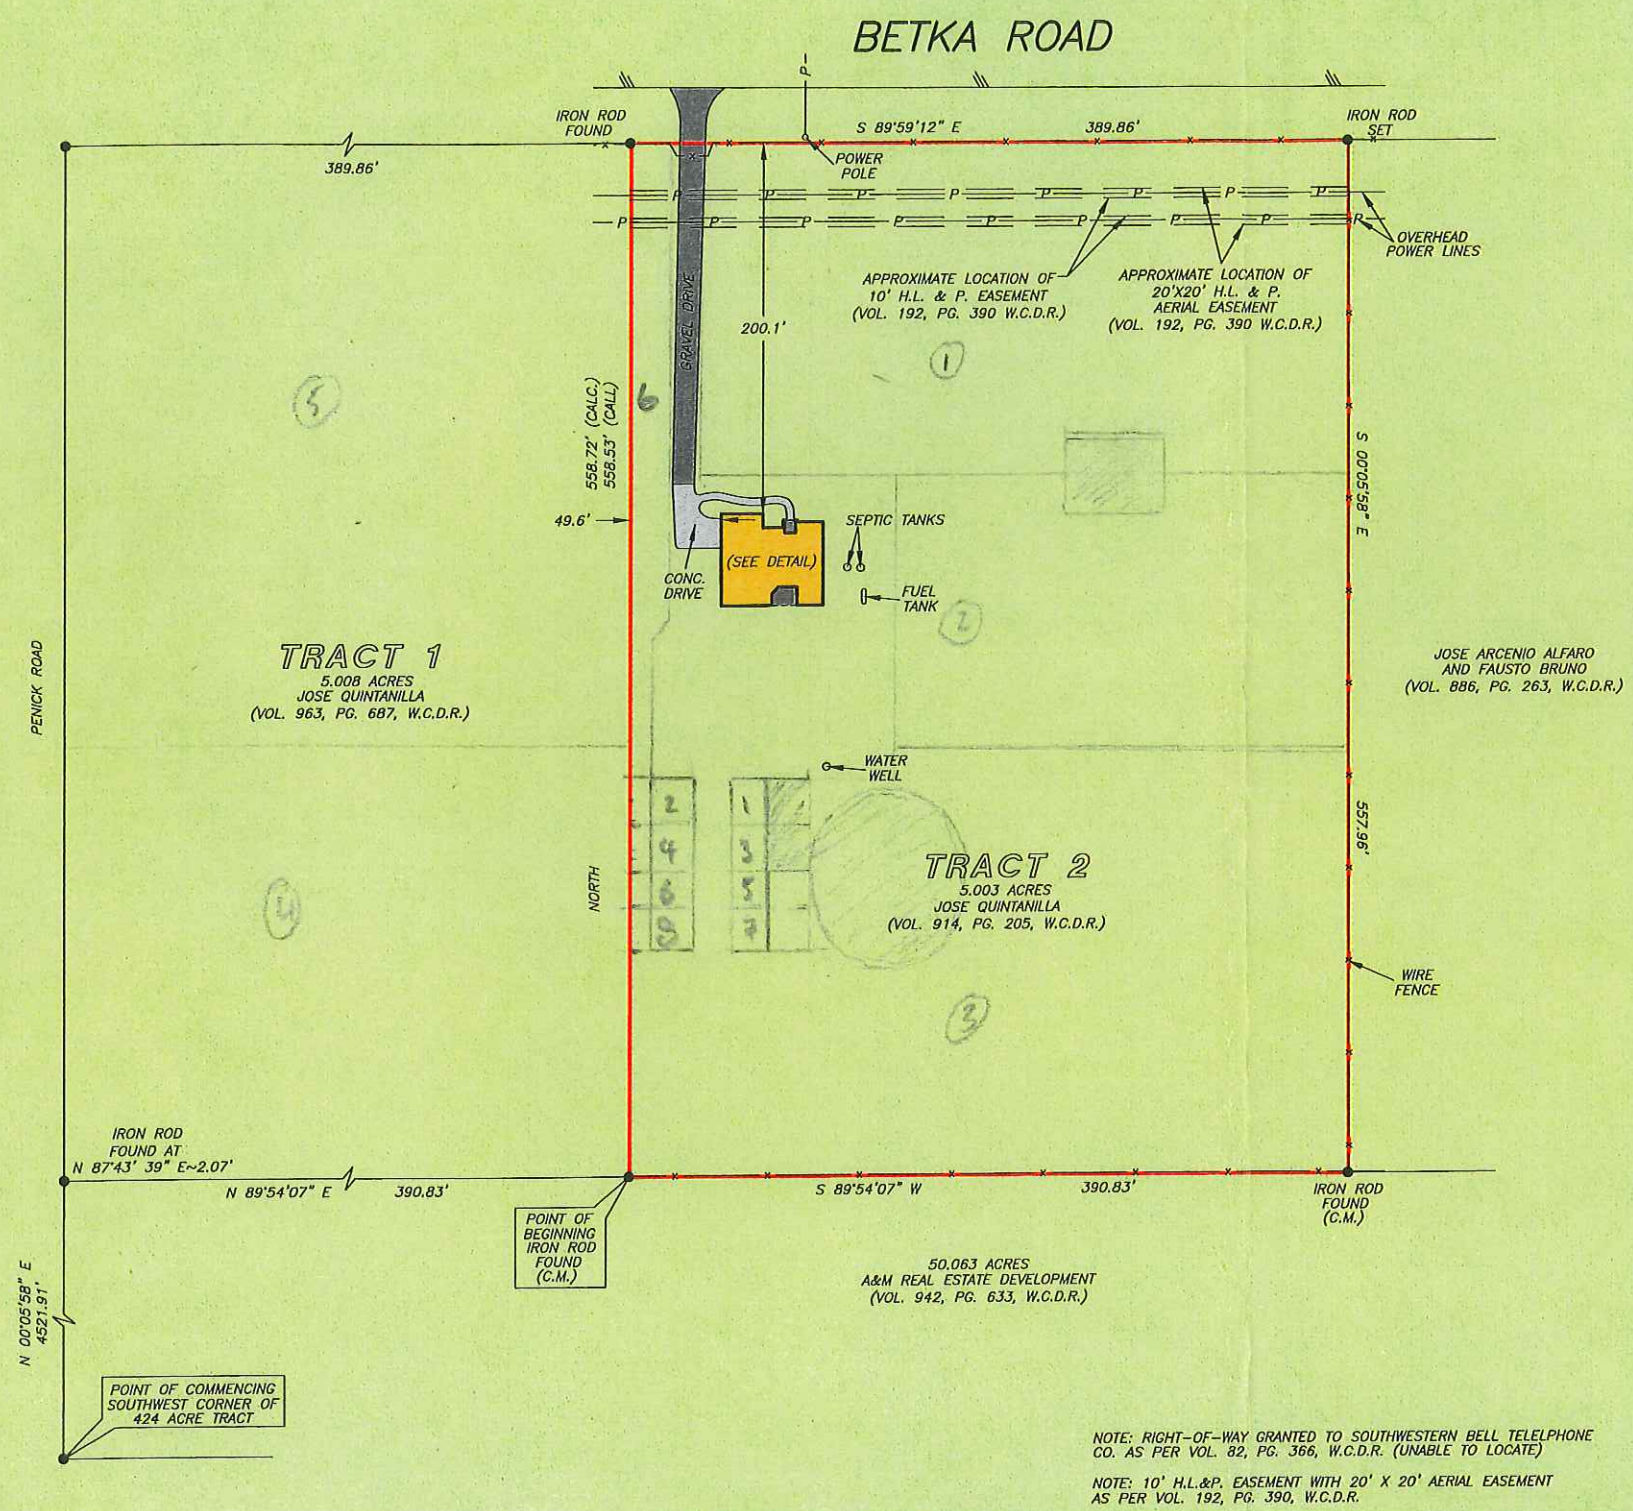

SCALE: 1" = 100'

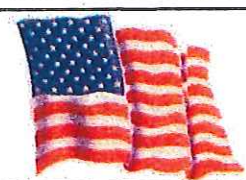

PRECISION SURVEYORS, INC.

1-800-LANDSURVEY 281-496-1586
 1-800-526-3787 FAX 281-496-1867
 14925 MEMORIAL DRIVE SUITE B100 HOUSTON, TEXAS 77079