

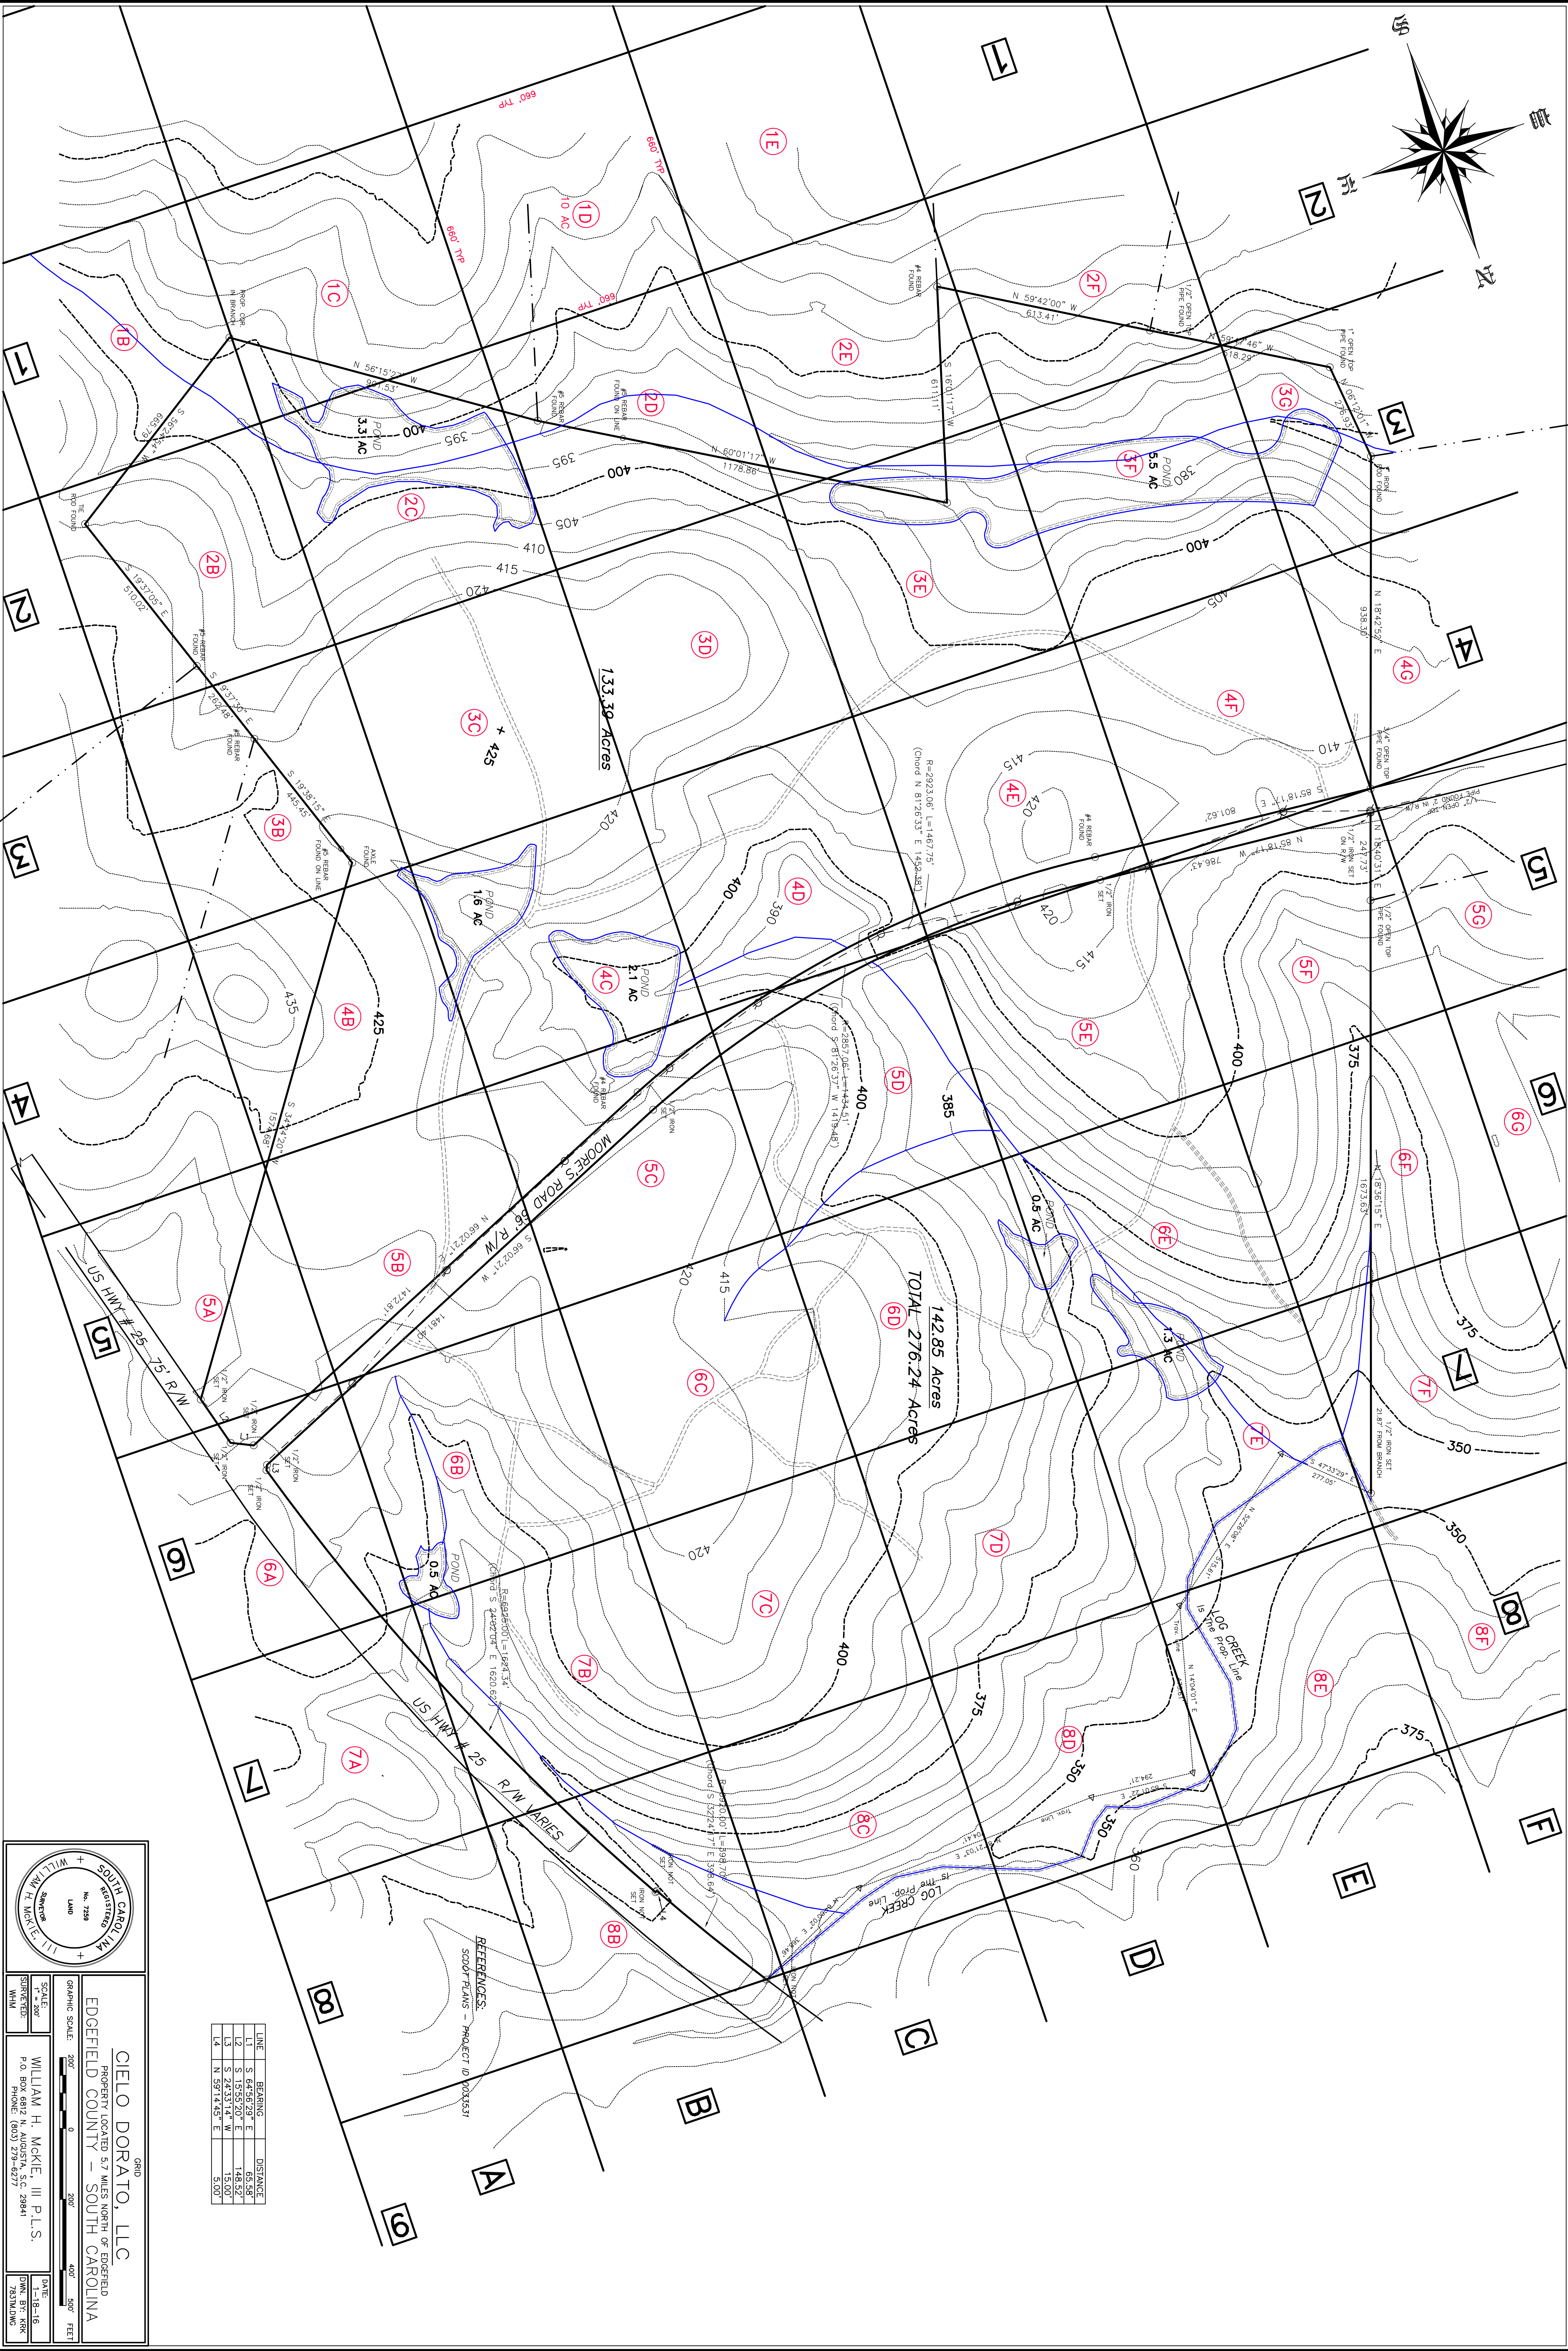


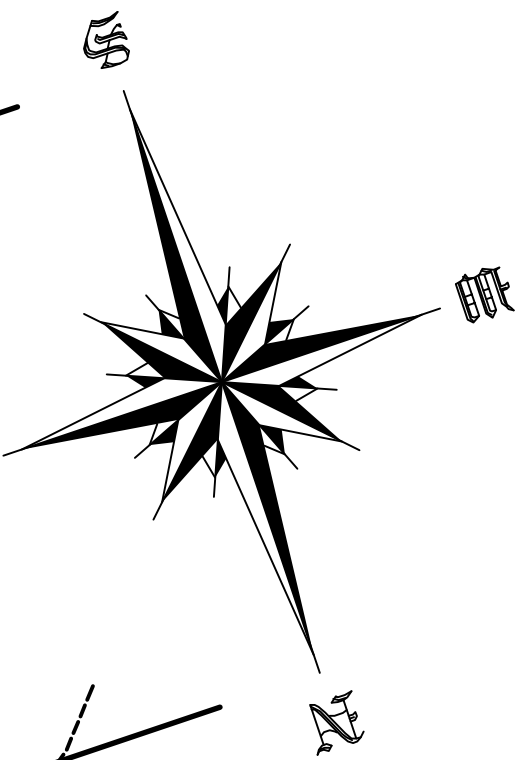

LINE	BEARING	DISTANCE
L1	S 64°56'29" E	65.58'
L2	S 15°55'20" E	148.52'
L3	S 24°33'14" W	15.00'
L4	N 59°14'45" E	5.00'

REFERENCES:

SCOTT PLANS - PROJECT ID 2003551

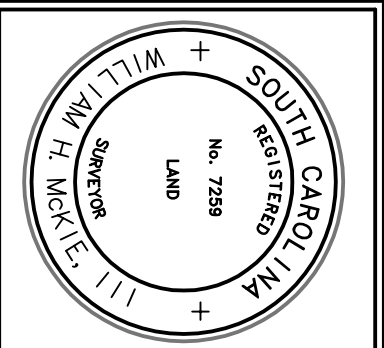

CIELO DORATO, LLC

PROPERTY LOCATED 5.7 MILES NORTH OF EDGEFIELD

EDGEFIELD COUNTY - SOUTH CAROLINA

GRAPHIC SCALE: 200'

0 200 400 500 FEET

SCALE: 1" = 200'

SURVEYED: N/A

WILLIAM H. MCKIE, III P.L.S.

P.O. BOX 6812 N. AUGUSTA, SC 29841

PHONE: (803) 273-9277

DATE: 1-18-16

DRAWN BY: KMK

7/23/2016