


TURNER'S ADDITION

VOL. 4, NO. 25 - ENVELOPES 115-A
MAP RECORDS

LOT 6

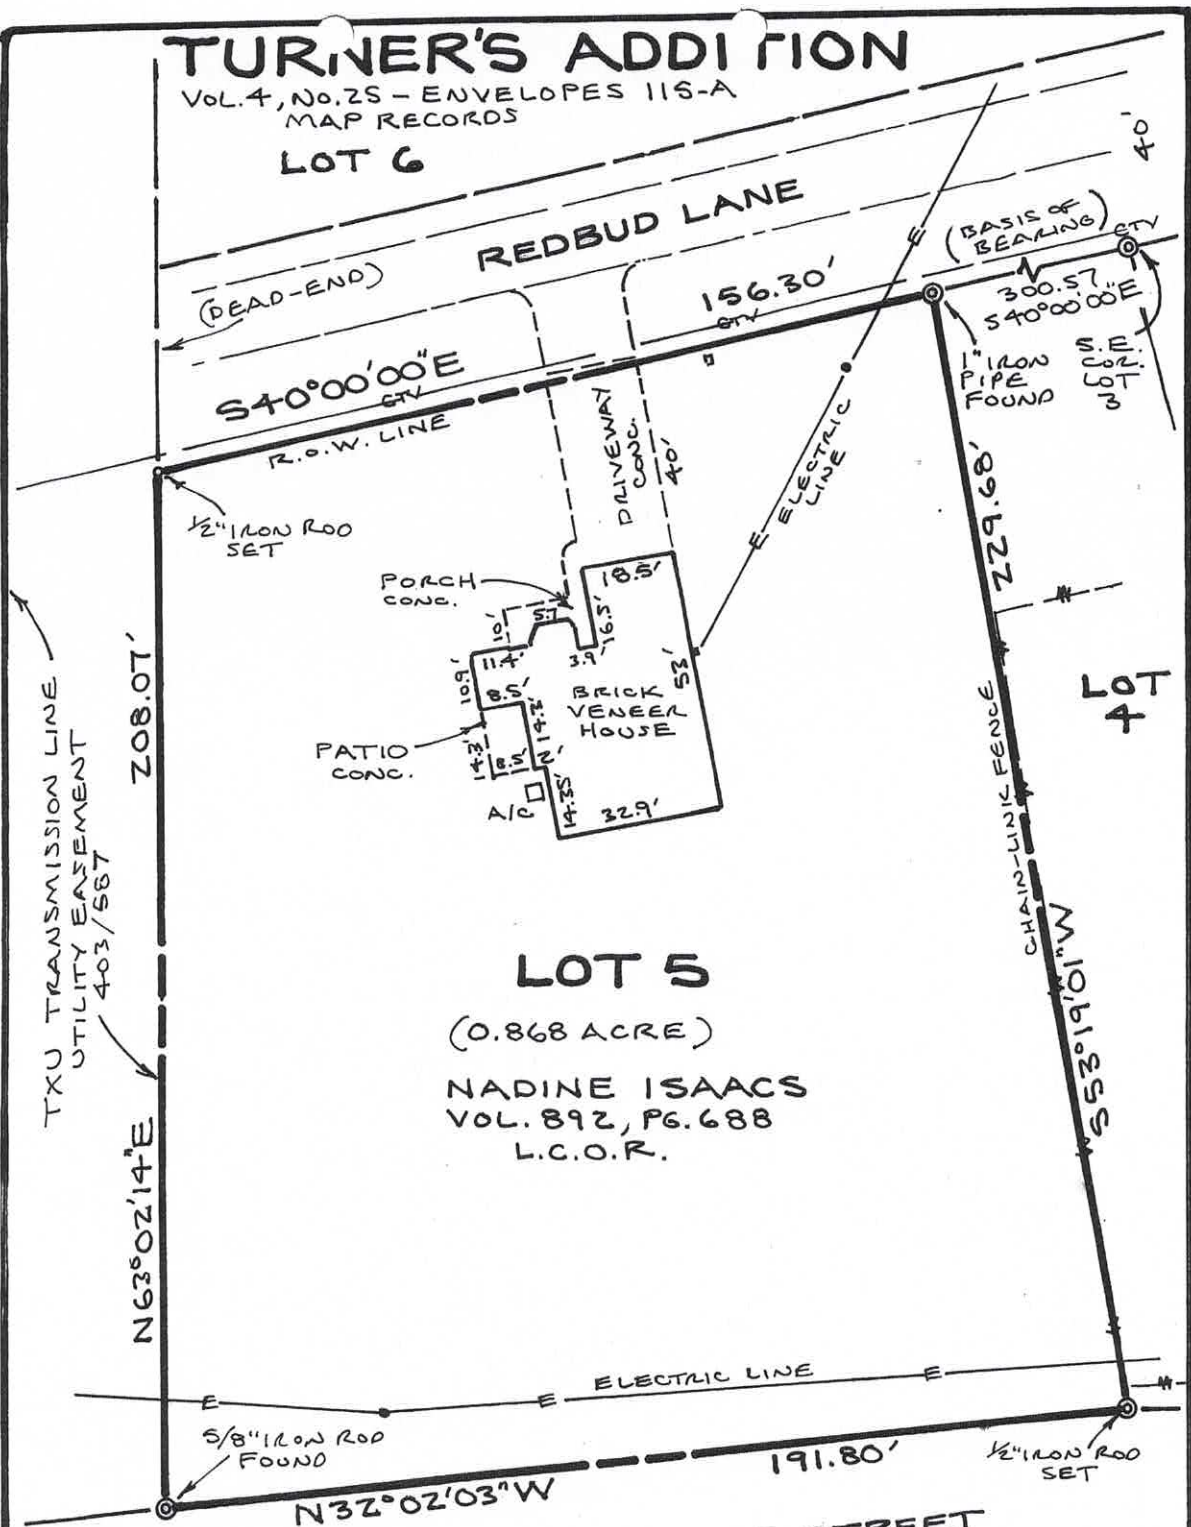

LOT 5

(0.868 ACRE)

NADINE ISAACS
VOL. 892, PG. 688
L.C.O.R.

PLAT
0.868 ACRE- LOT 5
TURNER'S ADDITION
CITY OF JEWETT
LEON COUNTY, TEXAS

COTTONWOOD STREET

Being all of that Lot 5 described in the deed recorded in Vol. 892, Pg. 688, Deed Records of Leon County, Texas (L.C.D.R.), and that same Lot 5 filed in the official plat of record in Vol. 4, No. 25, Envelope 115-A, Map Records of Leon County, Texas.

Owner: Nadine Isaacs
Property Address: 314 Redbud Lane
Jewett, Texas 75846



The plat hereon represents that actual survey on the ground made under my supervision. Dated October 17, 2012

Mark D. Haney, R.P.L.S. No. 5841
Haney Surveying Services
710 E. Milam St. P.O. Box 1584
Mexia, Texas 76667

SCALE: 1" = 30'