


CARROLL LAND SURVEYING
495 EAST MAIN STREET, SUITE 1
HOHENWALD, TN 38462
PHONE: (931)796-1654
FAX: (931)796-1651
EMAIL: csurvey@bellsouth.net

LEGEND


- SEWER MAN HOLE
- WATER METER
- UTILITY POLE
- IRON PIPE FOUND
- TREE
- IRON PIN FOUND
- IRON PIN SET
- CONCRETE MONUMENT

LINE	BEARING	DISTANCE
L1	S 06°10'35" W	173.43'
L2	S 82°09'49" E	327.23'
L3	S 01°41'00" W	158.15'
L4	S 21°25'38" W	119.84'
L5	S 07°23'03" W	222.44'
L6	S 01°25'32" E	155.60'
L7	S 05°42'00" W	383.59'
L8	S 07°33'41" E	116.12'
L9	S 22°18'33" W	120.04'
L10	S 16°23'04" W	189.12'
L11	S 03°53'01" E	92.54'
L12	S 26°44'32" W	99.62'
L13	S 14°13'06" W	300.02'
L14	S 21°51'14" E	80.11'
L15	S 22°56'46" E	212.42'
L16	S 06°50'05" E	65.58'
L17	S 19°35'28" E	210.65'
L18	S 26°53'04" E	292.25'
L19	S 15°33'28" E	52.35'
L20	N 58°21'42" W	180.19'
L21	S 60°58'16" W	210.52'

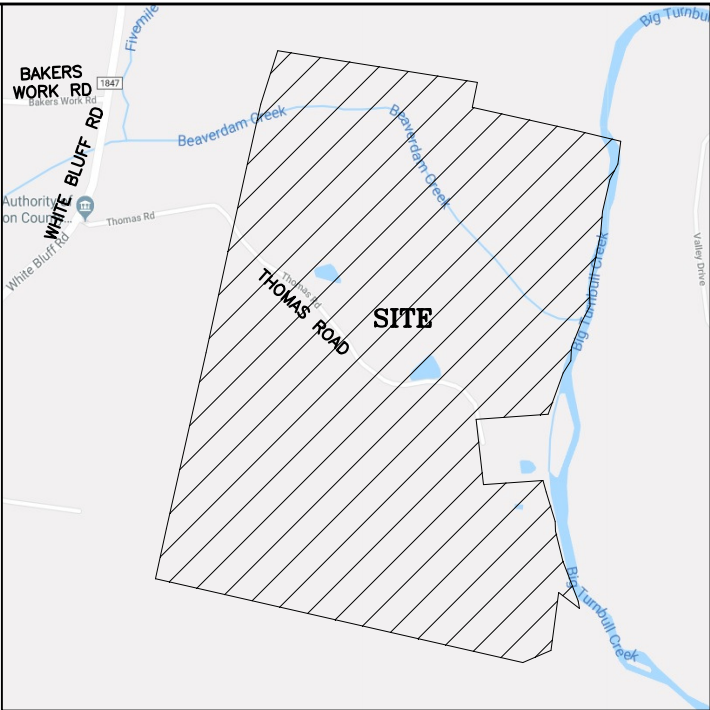

VICINITY MAP
(NOT TO SCALE)

STATE PLANE COORDINATES
8/29/18

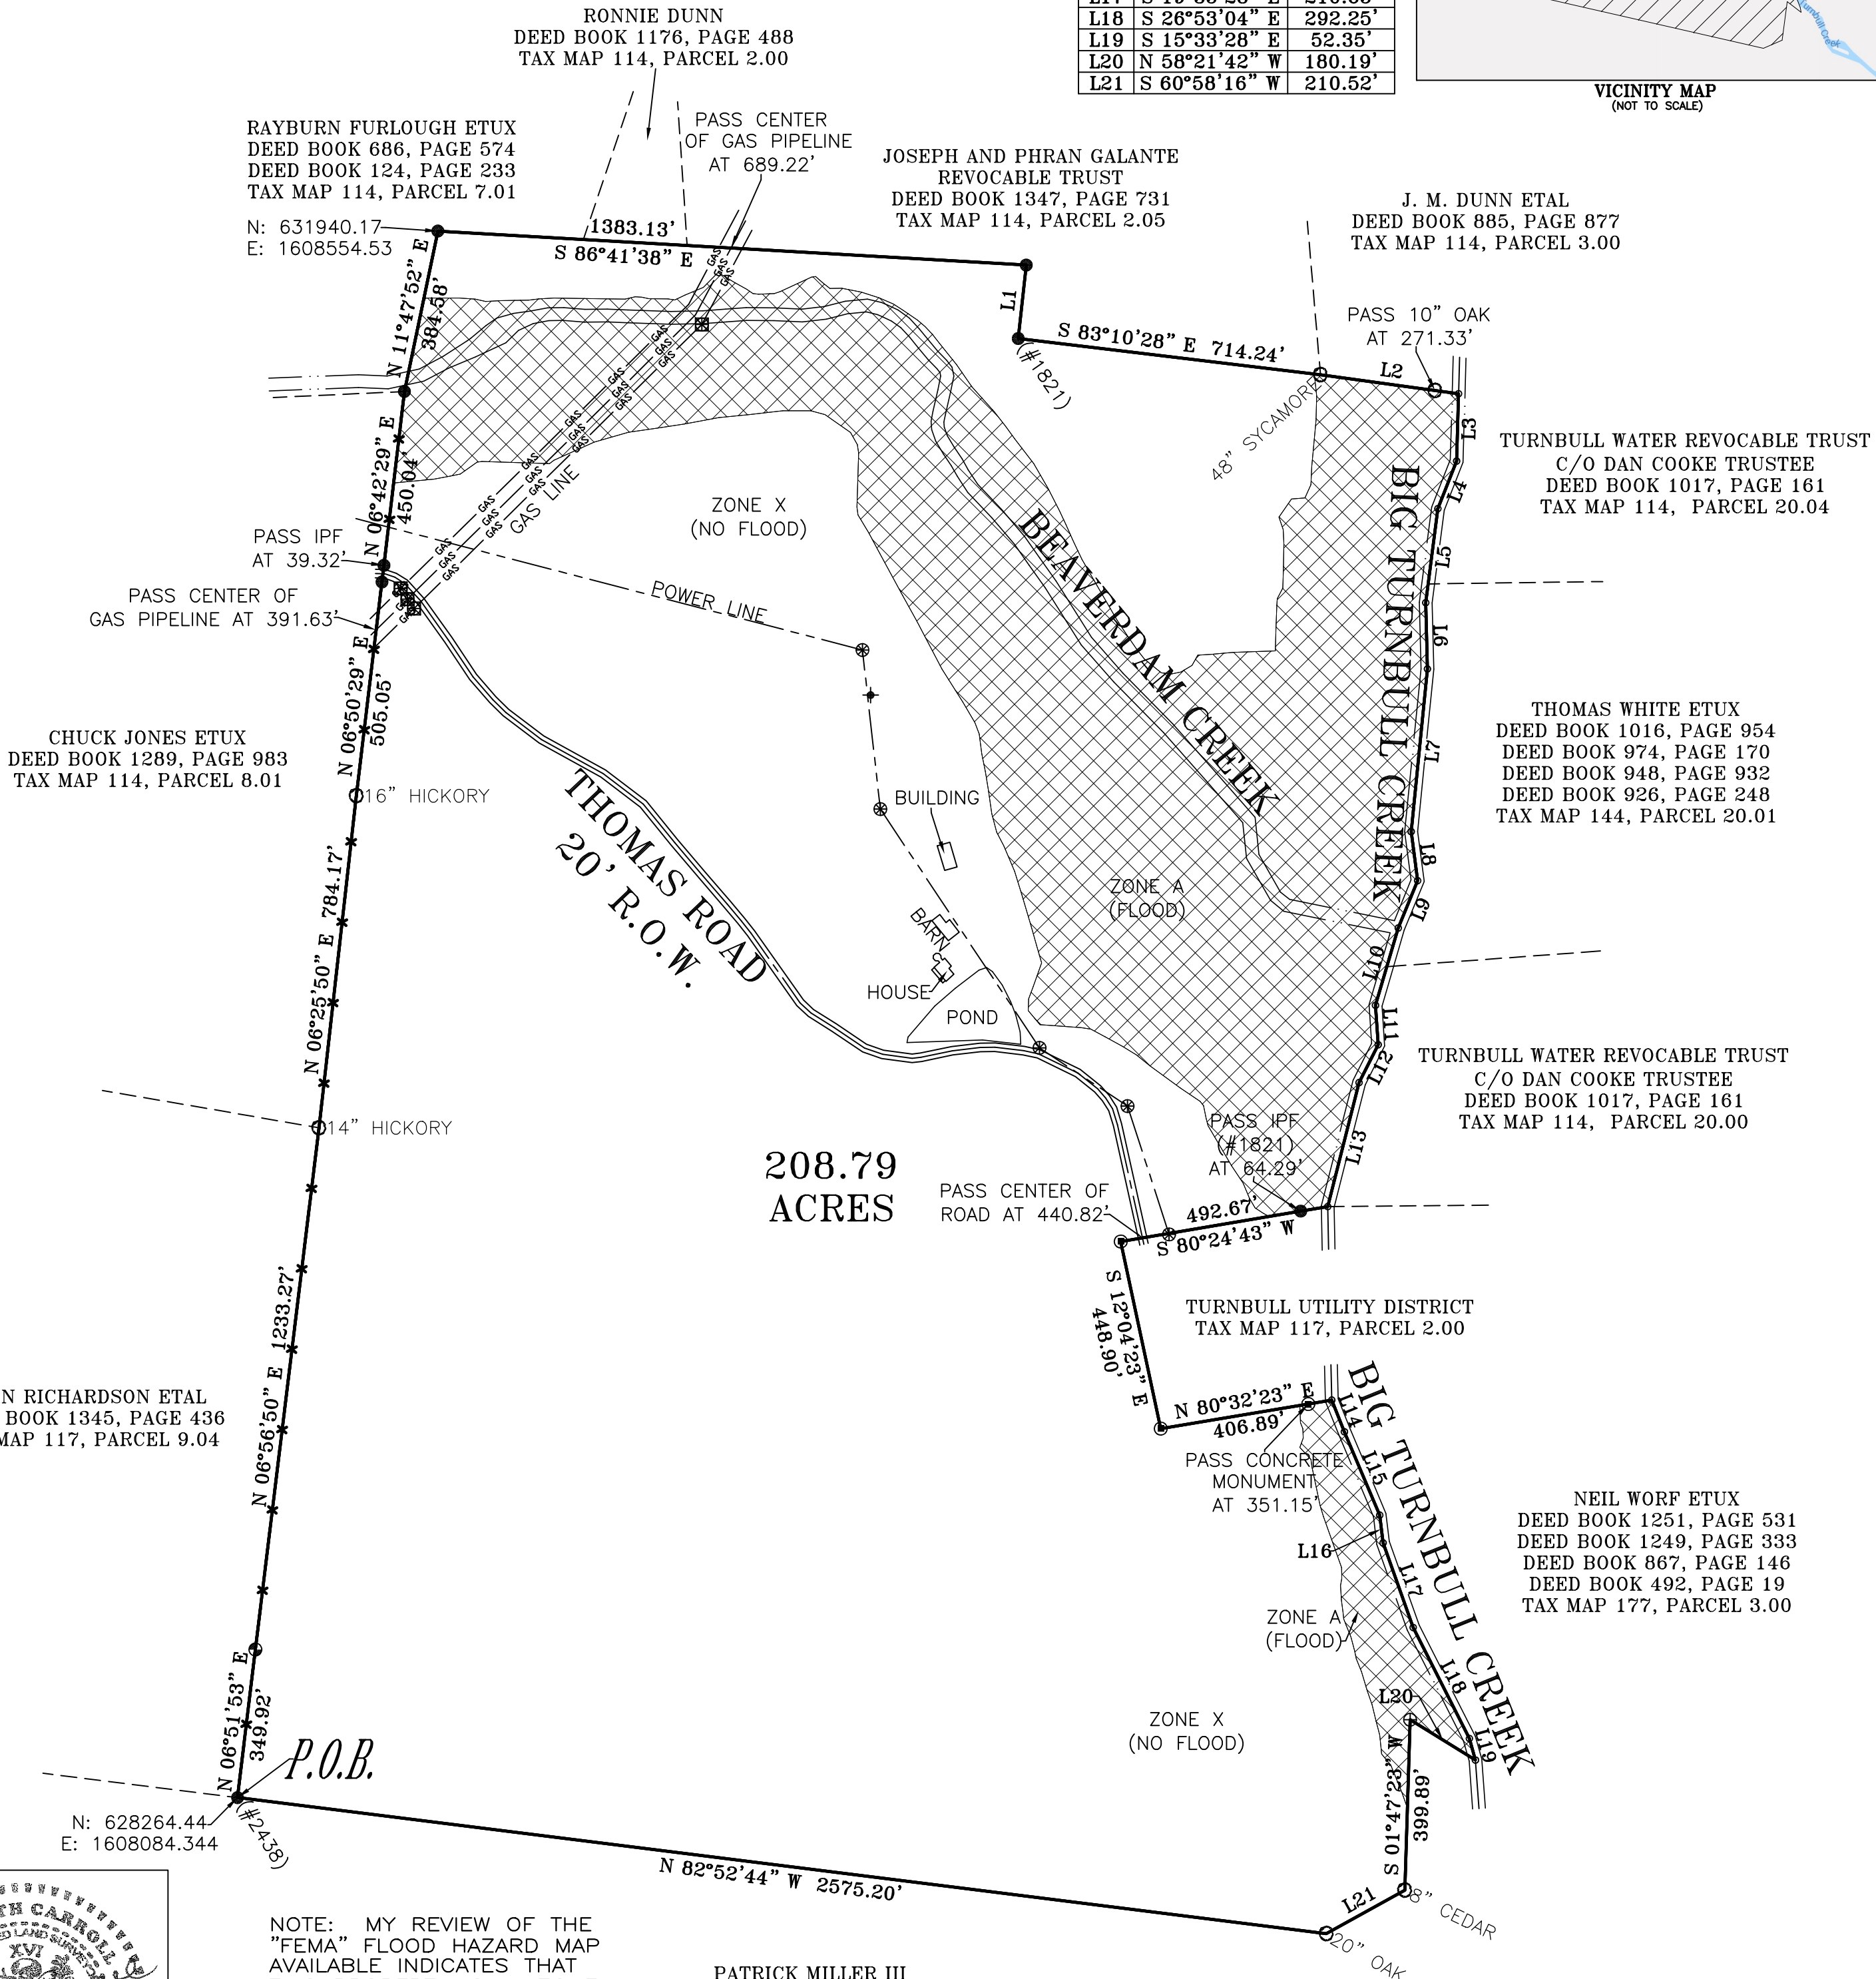

208.79
ACRES

NOTE: MY REVIEW OF THE
"FEMA" FLOOD HAZARD MAP
AVAILABLE INDICATES THAT
THIS PROPERTY IS IN ZONE
"A&X" AS INDICATED BY MAPS

47043C0280C & 47043C0300C
AS DATED SEPTEMBER 25, 2009.

Kenneth Carroll

CERTIFICATE OF OWNERSHIP AND DEDICATION

I (WE) HEREBY CERTIFY THAT I AM (WE ARE) THE OWNER(S) OF
THE PROPERTY SHOWN AND DESCRIBED HEREON AS EVIDENCED IN
BOOK NUMBER 1140, PAGE 120, COUNTY REGISTERS
OFFICE, AND THAT I (WE) HEREBY ADOPT THIS PLAN OF SUB-
DIVISION WITH MY (OUR) FREE CONSENT, ESTABLISH THE
MINIMUM RESTRICTION LINES, AND THAT OFFERS OF IRREVOCABLE
DEDICATION FOR ALL PUBLIC WAYS, UTILITIES, AND OTHER
FACILITIES HAVE BEEN FILLED.

DATE _____ "RK ARROWHEAD FARMS" LLC _____

CERTIFICATION

I, KENNETH CARROLL, LICENSED LAND SURVEYOR, DO HEREBY CERTIFY
THAT THIS PLAT WAS PREPARED UNDER MY DIRECTION, THAT IT IS MY
OPINION THAT THIS SURVEY MEETS OR EXCEEDS THE STANDARDS OF
PRACTICE FOR A CATEGORY 1 SURVEY, AND THAT THE RATIO OF
PRECISION OF THE UNADJUSTED SURVEY WAS 1:10,000 + AS SHOWN
HEREON.

Kenneth Carroll
KENNETH CARROLL
TENN. REG. NO. 1335



SURVEY FOR RK ARROWHEAD FARMS LLC		
SCALE: 1" = 300'	APPROVED BY: <i>KENNETH CARROLL</i>	DRAWN BY: <i>INDICA CLUCK</i>
DATE: 8/29/18	REVISED: / /	
4TH CIVIL DISTRICT - DICKSON COUNTY, TN		
REF: DEED BOOK 1140, PAGE 120 TAX MAP 114, PARCEL 11.00		JOB NAME: RKA818 (JC)