


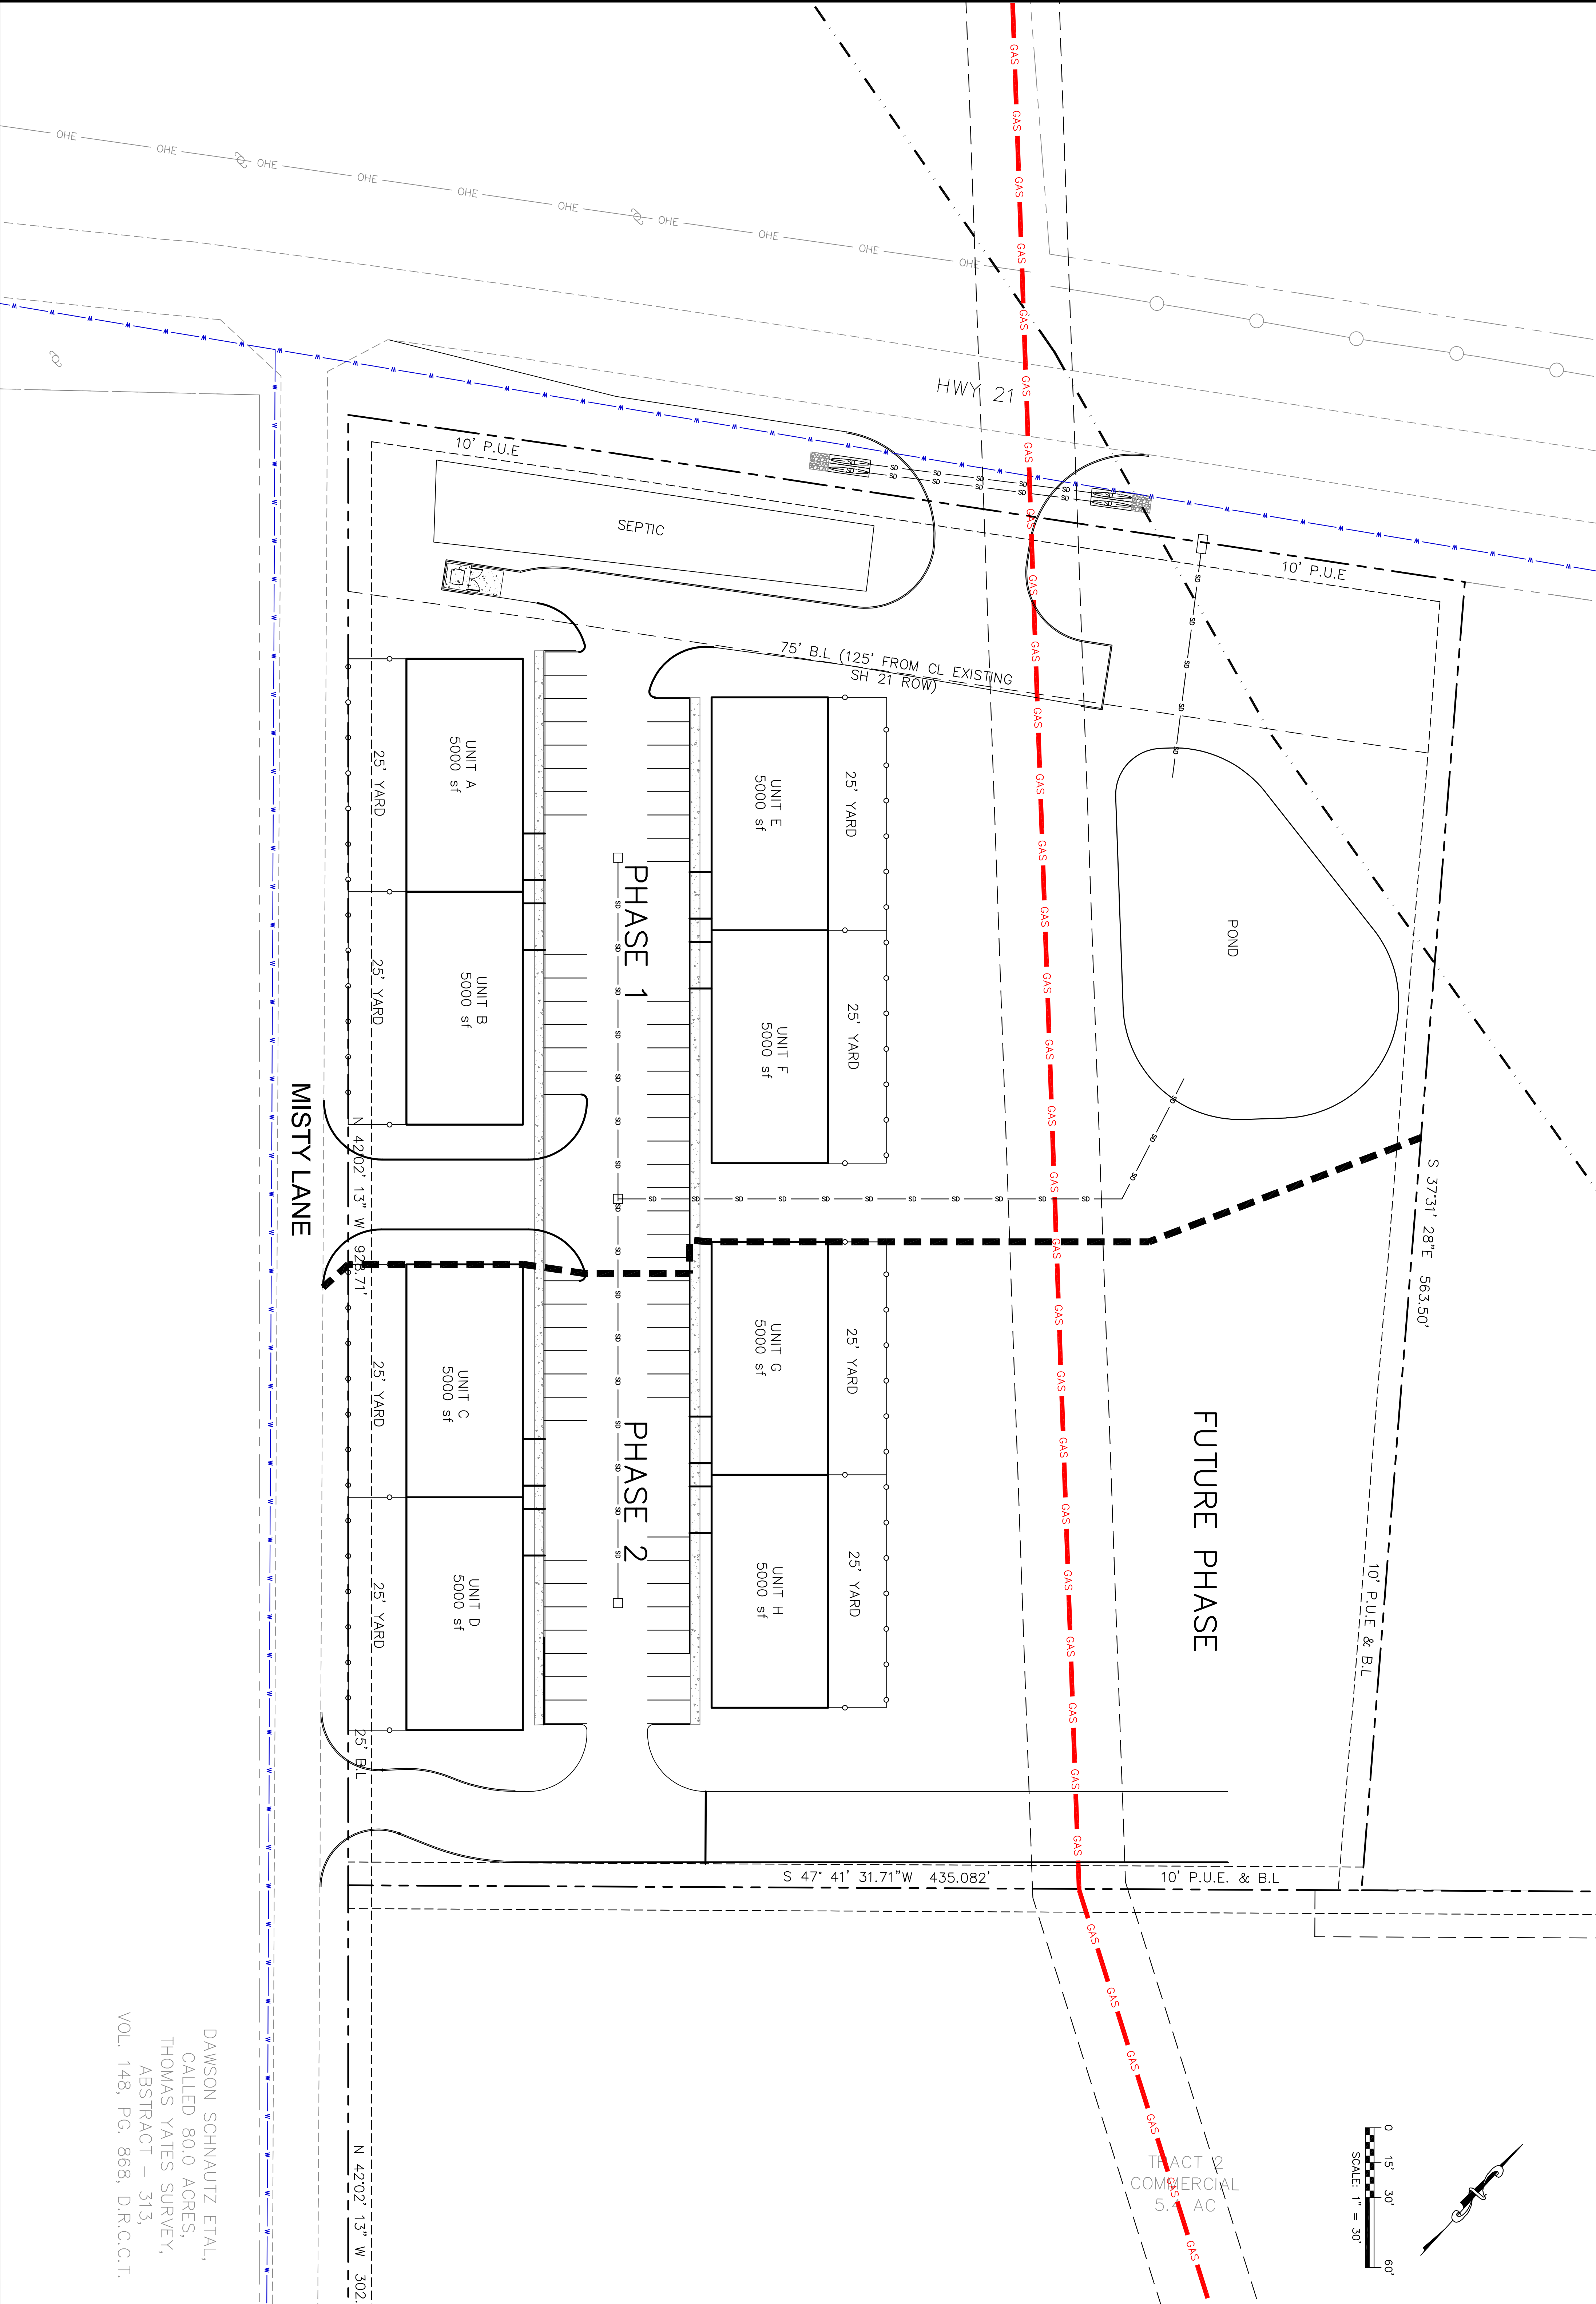

DAWSON SCHNAUTZ ETAL,
CALLED 80.0 ACRES,
THOMAS YATES SURVEY,
ABSTRACT - 313,
VOL. 148, PG. 868, D.R.C.T.

SHEET OF 15	JOB NUMBER 4996	JOB NAME MISTY LANE INDUSTRIAL PARK	SHEET			CBD Carlson, Brigance & Doering, Inc. FIRM ID #F3791 Civil Engineering ♦ Surveying 5501 West William Cannon ♦ Austin, Texas 78749 Phone No. (512) 280-5160 ♦ Fax No. (512) 280-5165
		PROJECT SITE DEVELOPMENT PLAN	DESIGNED BY: JAE	DRAFTED BY: DGT	DATE JANUARY 2019	